


BY	DATE
FINAL SURVEY	SURVEYED
NOTE BOOK	PLOTTED
NO.	TEMPLATE
	AREAS CHECKED

BY	DATE
ORIGINAL SURVEY	SURVEYED
NOTE BOOK	PLOTTED
NO.	TEMPLATE
	AREAS CHECKED

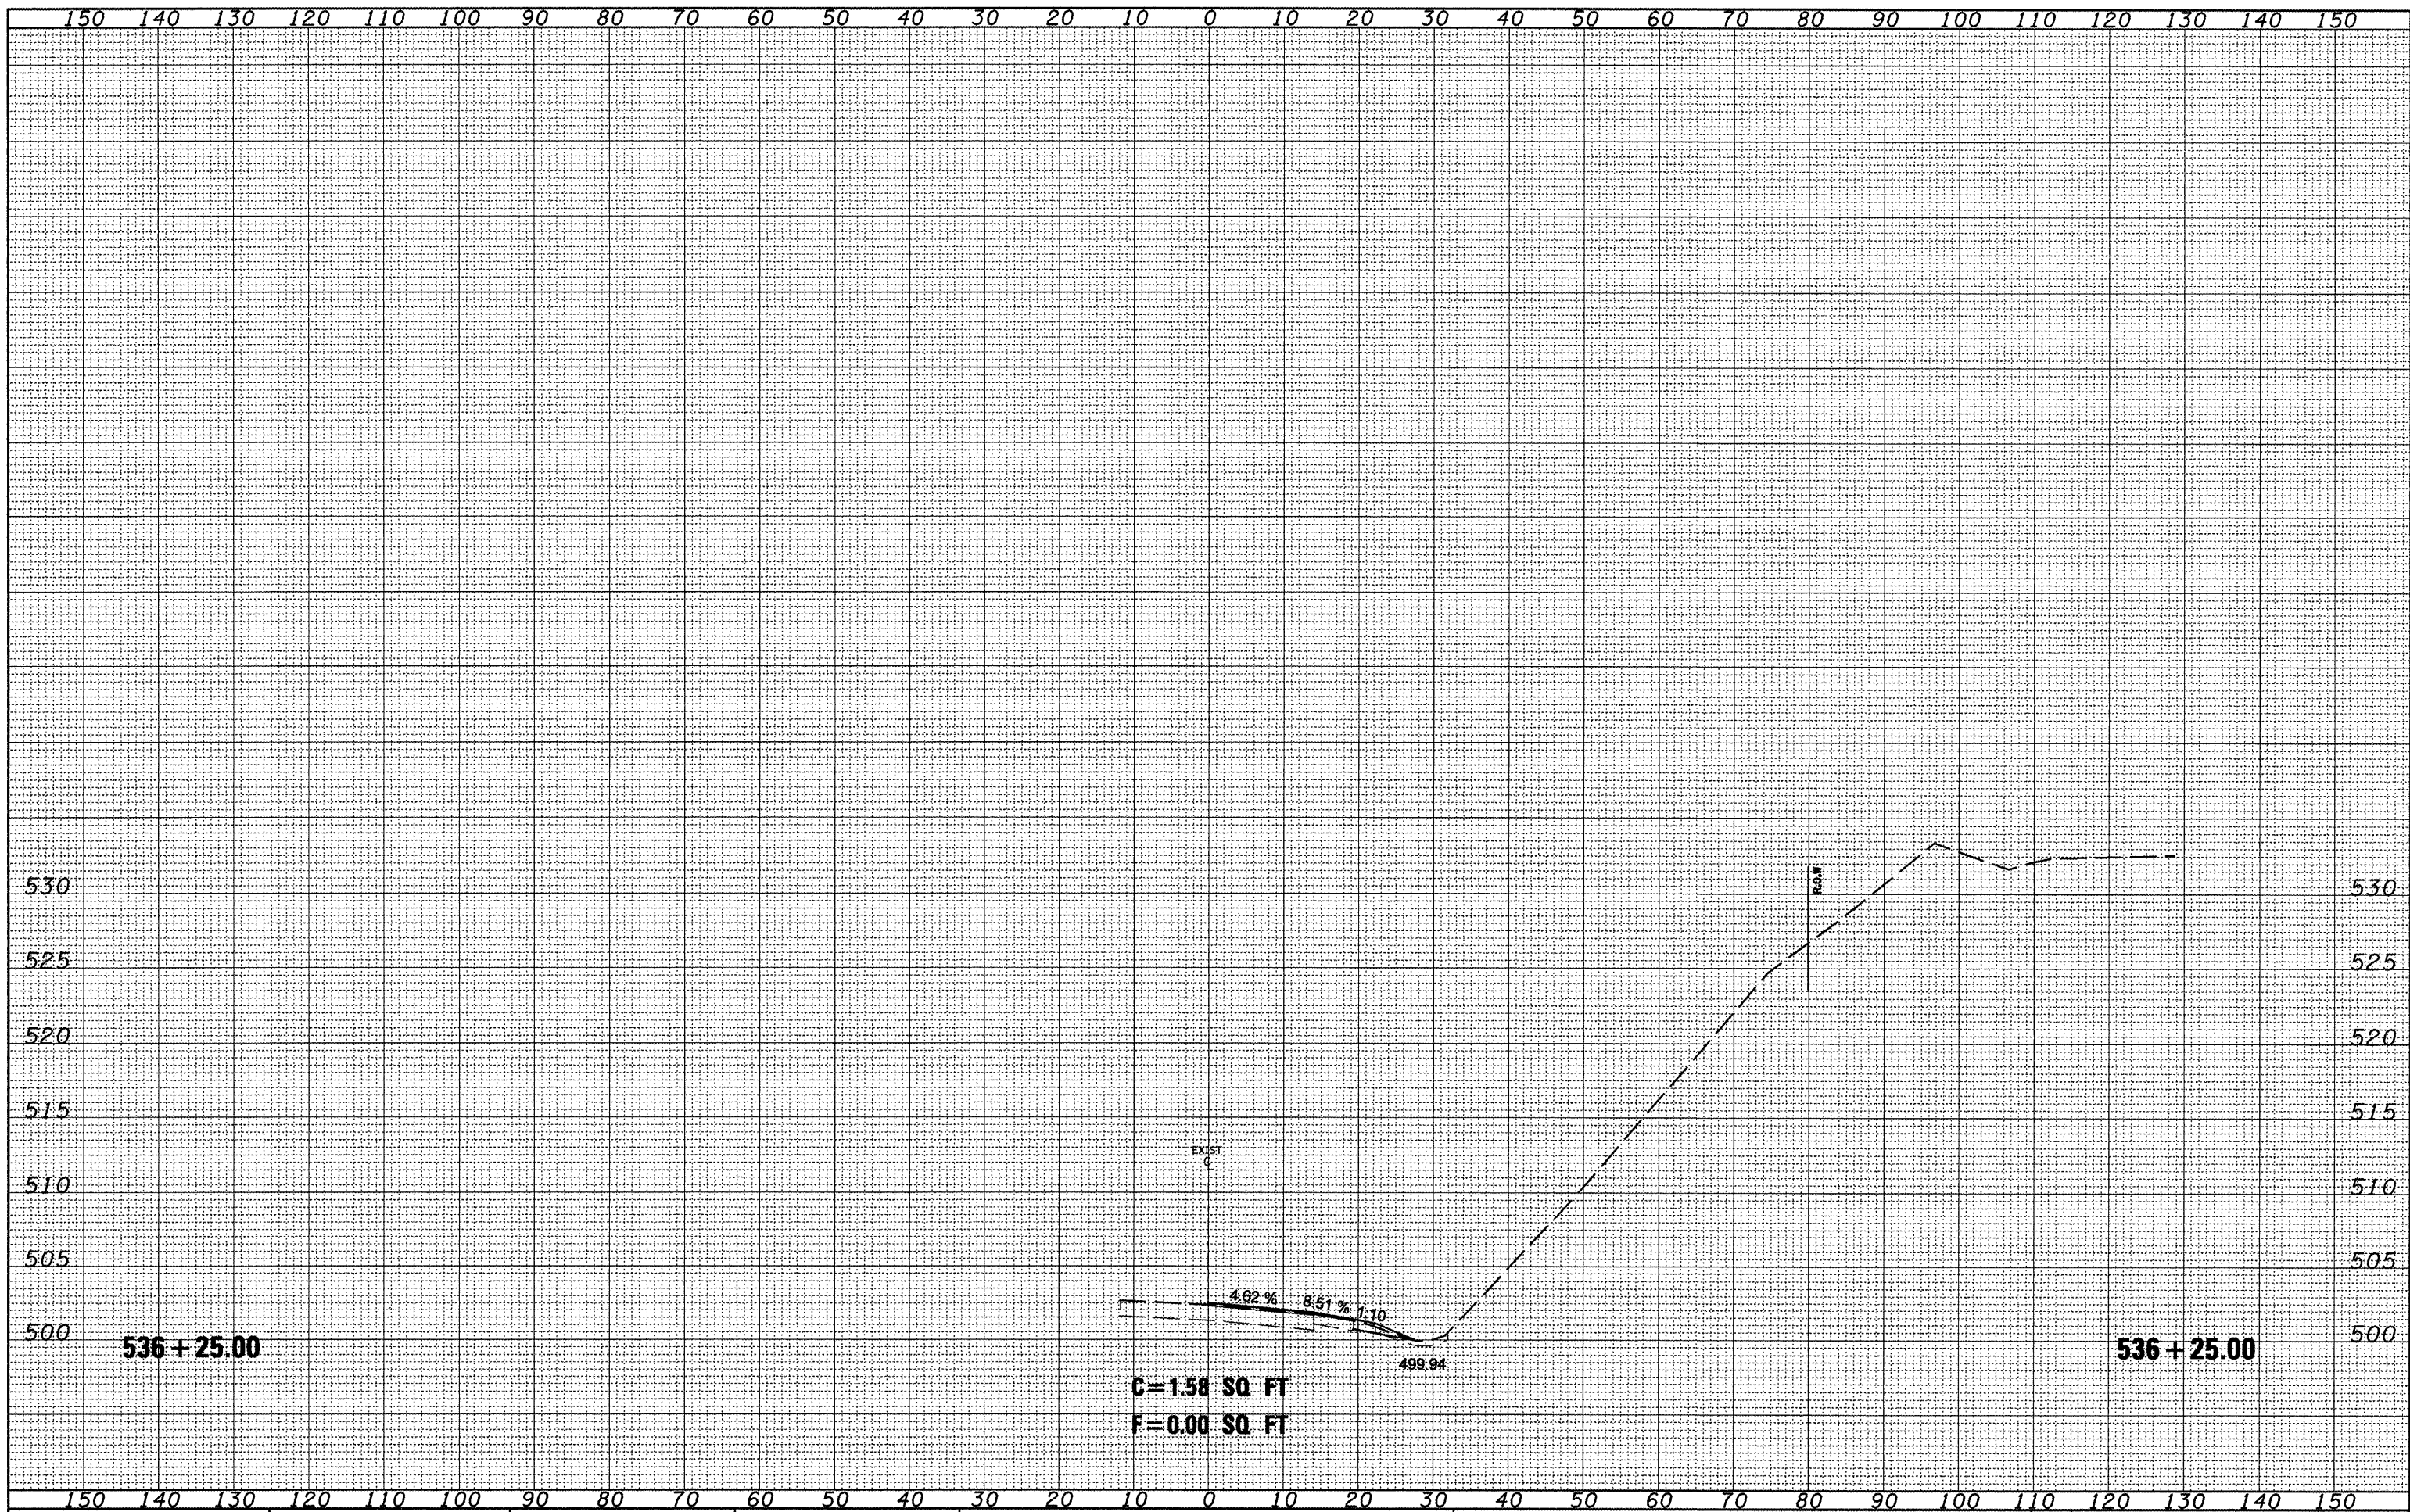

FILE NAME = c:\projects\us24\l1m\ssheet.dgn

USER NAME = crespole
 PLOT SCALE = 20.0000' / IN.
 PLOT DATE = 10/14/2008

DESIGNED -	REVISED -
DRAWN -	REVISED -
CHECKED -	REVISED -
DATE -	REVISED -

STATE OF ILLINOIS
DEPARTMENT OF TRANSPORTATION

US 24 CULVERT EXTENSION CROSS SECTION
 SCALE: SHEET NO. OF SHEETS STA. 536+25.00 TO STA. 536+25.00

F.A.P. RTE.	SECTION	COUNTY	TOTAL SHEETS	SHEET NO.
317	(137,102)RS-4(10)RS-3	FULTON	56	31
CONTRACT NO. 68337				
FED. ROAD DIST. NO. 4 ILLINOIS FED. AID PROJECT				