


DATE	
BY	
FINN SURVEY	SURVEYED
NOTE BOOK	PLOTTED
NO.	TEMPLATE
	AREAS
	CHECKED

DATE	
BY	
ORIGINAL SURVEY	SURVEYED
NOTE BOOK	PLOTTED
NO.	TEMPLATE
	AREAS
	CHECKED

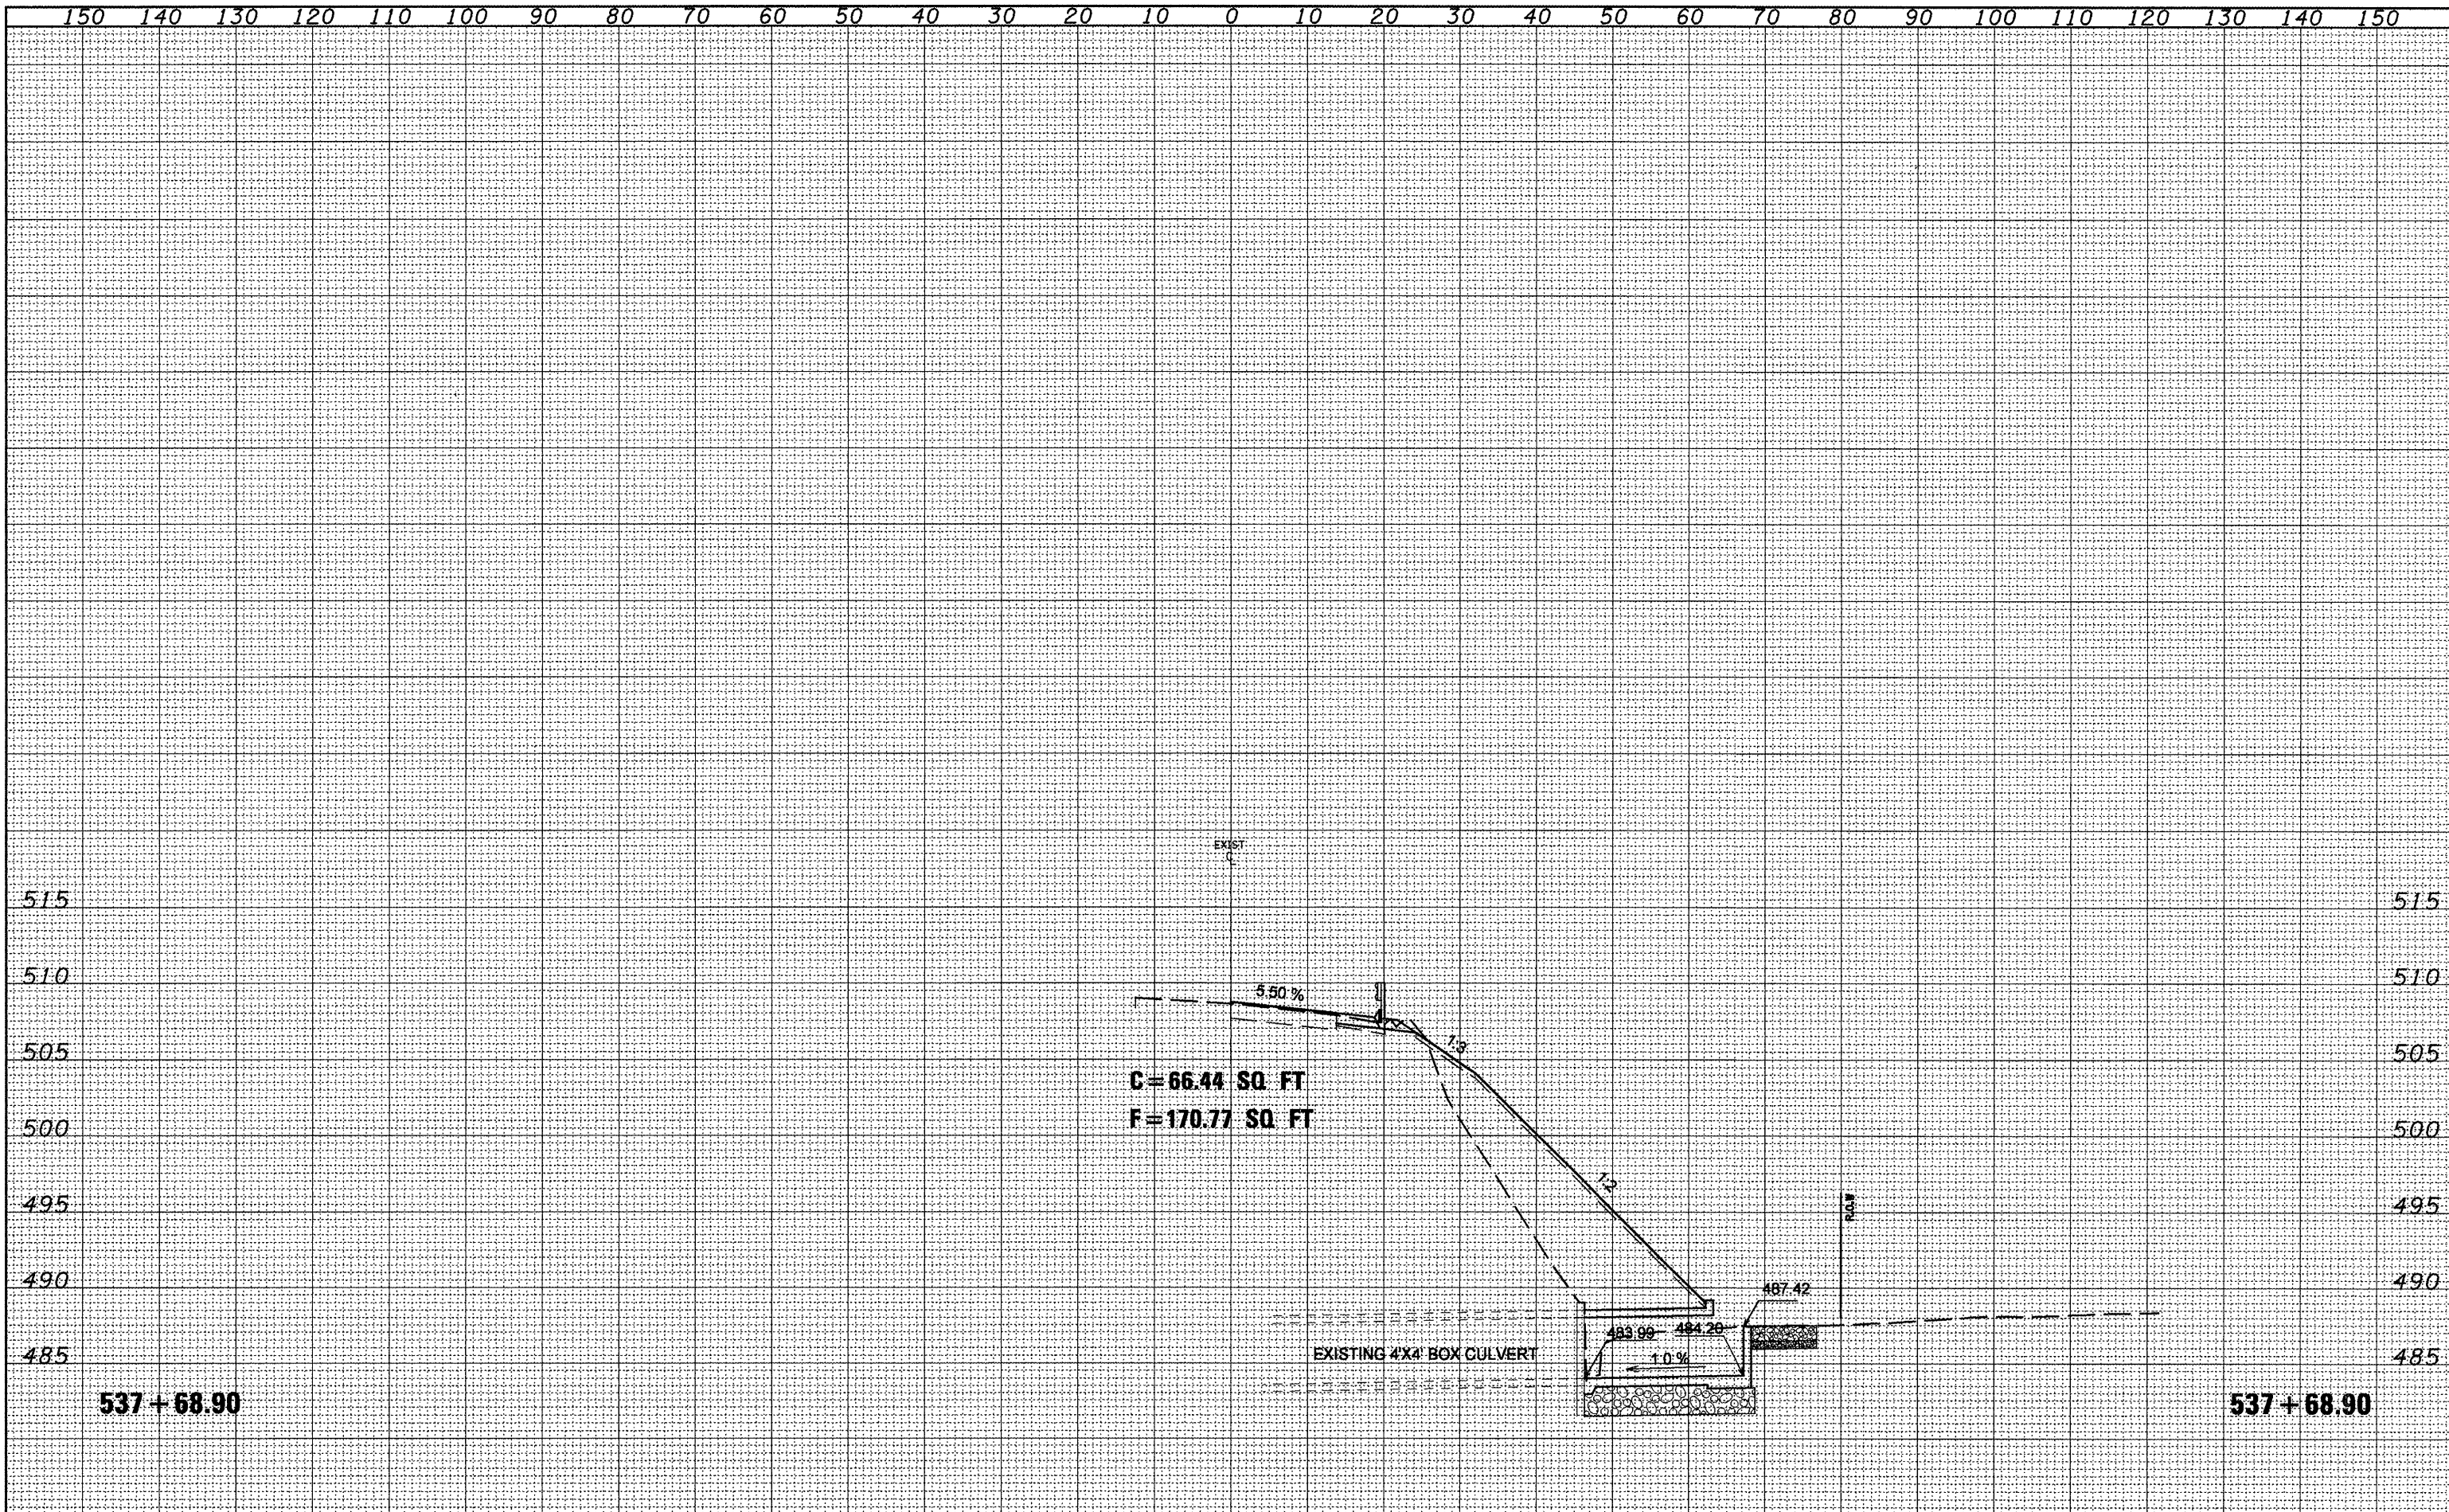

FILE NAME =	USER NAME = crespole	DESIGNED -	REVISED -	<b>STATE OF ILLINOIS</b> <b>DEPARTMENT OF TRANSPORTATION</b>	<b>US 24 CULVERT EXTENSION CROSS SECTION</b>	F.A.P. RTE.	SECTION	COUNTY	TOTAL SHEETS	SHEET NO.	
ca\projects\us24\11am\sheet.dgn		DRAWN -	REVISED -			317	(137,102)RS-4;101RS-3	FULTON	56	35	
		CHECKED -	REVISED -			CONTRACT NO. 68337					
		DATE -	REVISED -			SCALE:	SHEET NO. OF SHEETS	STA. 537+68.90 TO STA. 537+68.90	FED. ROAD DIST. NO. 4 ILLINOIS FED. AID PROJECT		