


DATE	
BY	
FINAL SURVEY	
REVISION	
NOTE BOOK	
AREAS CHECKED	
NO.	

DATE	
BY	
ORIGINAL SURVEY	
REVISION	
NOTE BOOK	
AREAS CHECKED	
NO.	

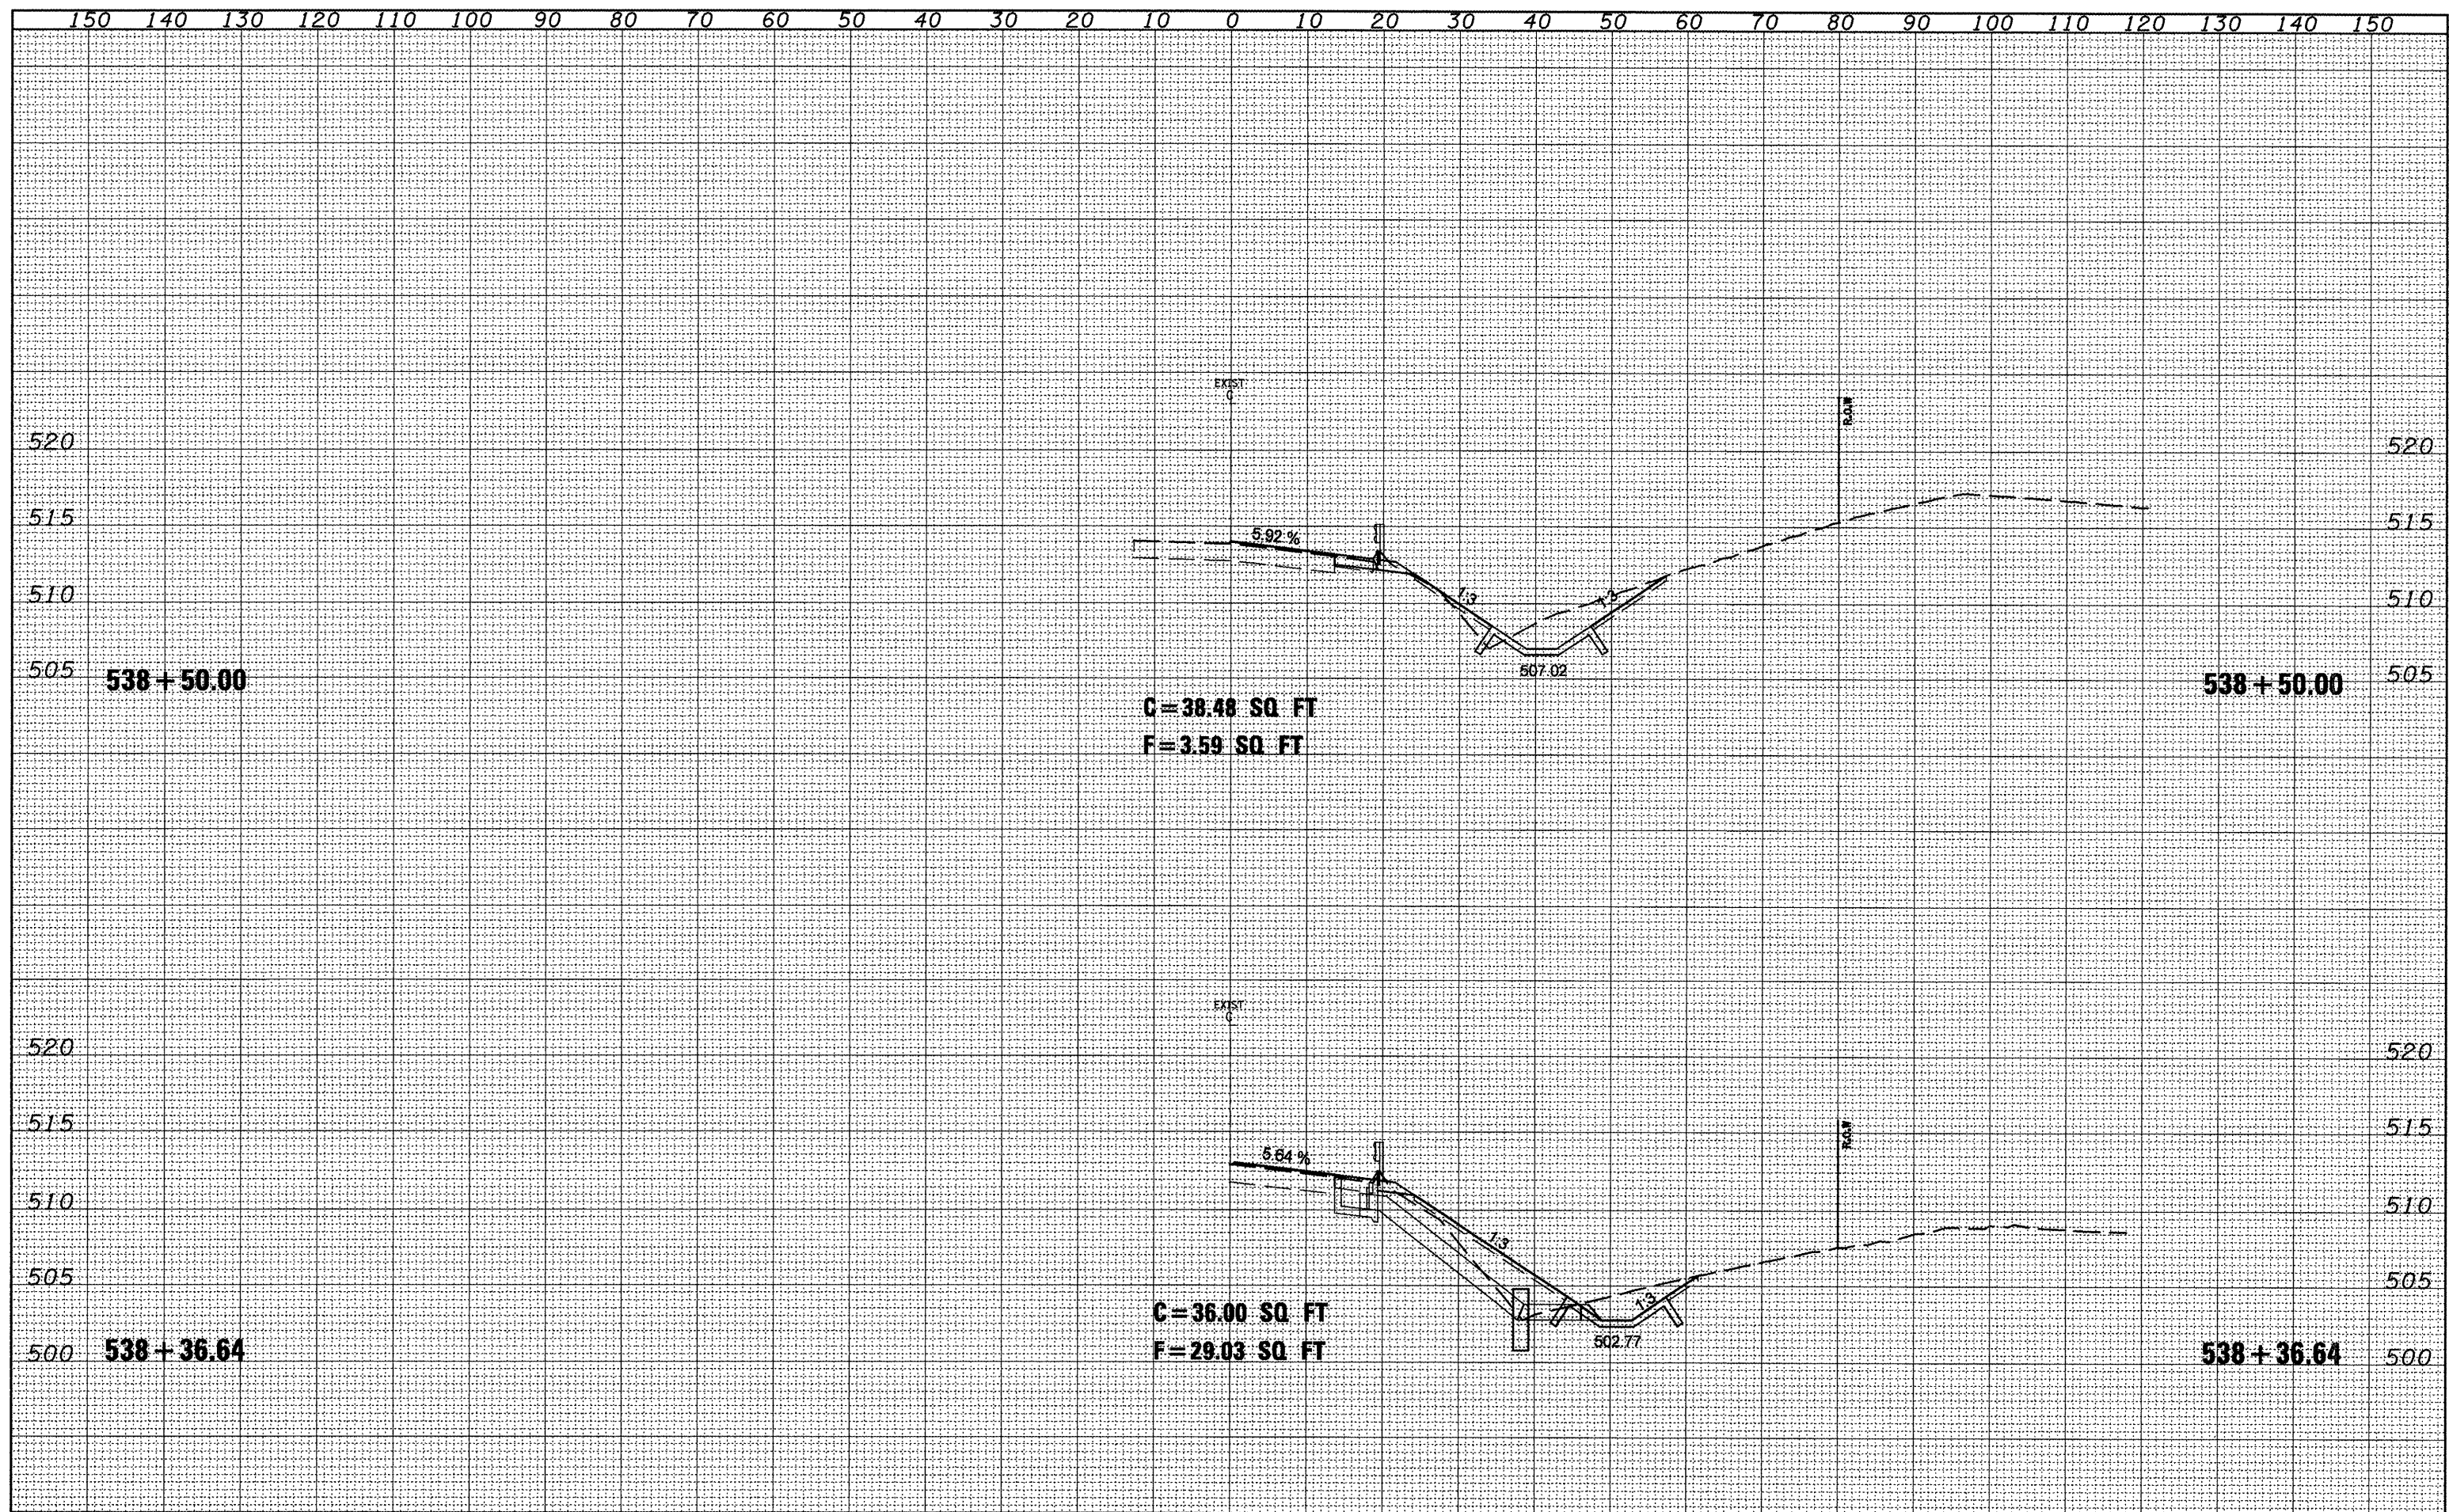

FILE NAME = cs:\projects\us24\11em\vsheet.dgn	USER NAME = crespole	DESIGNED -	REVISED -	<b>STATE OF ILLINOIS DEPARTMENT OF TRANSPORTATION</b>	<b>US 24 CULVERT EXTENSION CROSS SECTION</b>	F.A.P. RTE.	SECTION	COUNTY	TOTAL SHEETS	SHEET NO.
PLLOT SCALE = 20.0000' / IN.	DRAWN -	REVISED -	317			(137.102)RS-410IRS-3	FULTON	56	38	
PLLOT DATE = 10/14/2008	CHECKED -	REVISED -	CONTRACT NO. 68337							
	DATE -	REVISED -	FED. ROAD DIST. NO. 4 ILLINOIS FED. AID PROJECT							
					SCALE:	SHEET NO. OF SHEETS STA. 538+36.64 TO STA. 538+50.00				