


## BL IL 251

BY	DATE
SURVEYED	PLOTTED
NOTE BOOK	TEMPLATE
AREAS	CHECKED
NO.	

BY	DATE
SURVEYED	PLOTTED
NOTE BOOK	TEMPLATE
AREAS	CHECKED
NO.	

ORIGINAL	SURVEY
FILE NAME :	USER NAME : msuherdce
LOT ID :	DESIGNED -
NOTE BOOK	REVISED -
AREAS	DRAWN -
NO.	CHECKED -

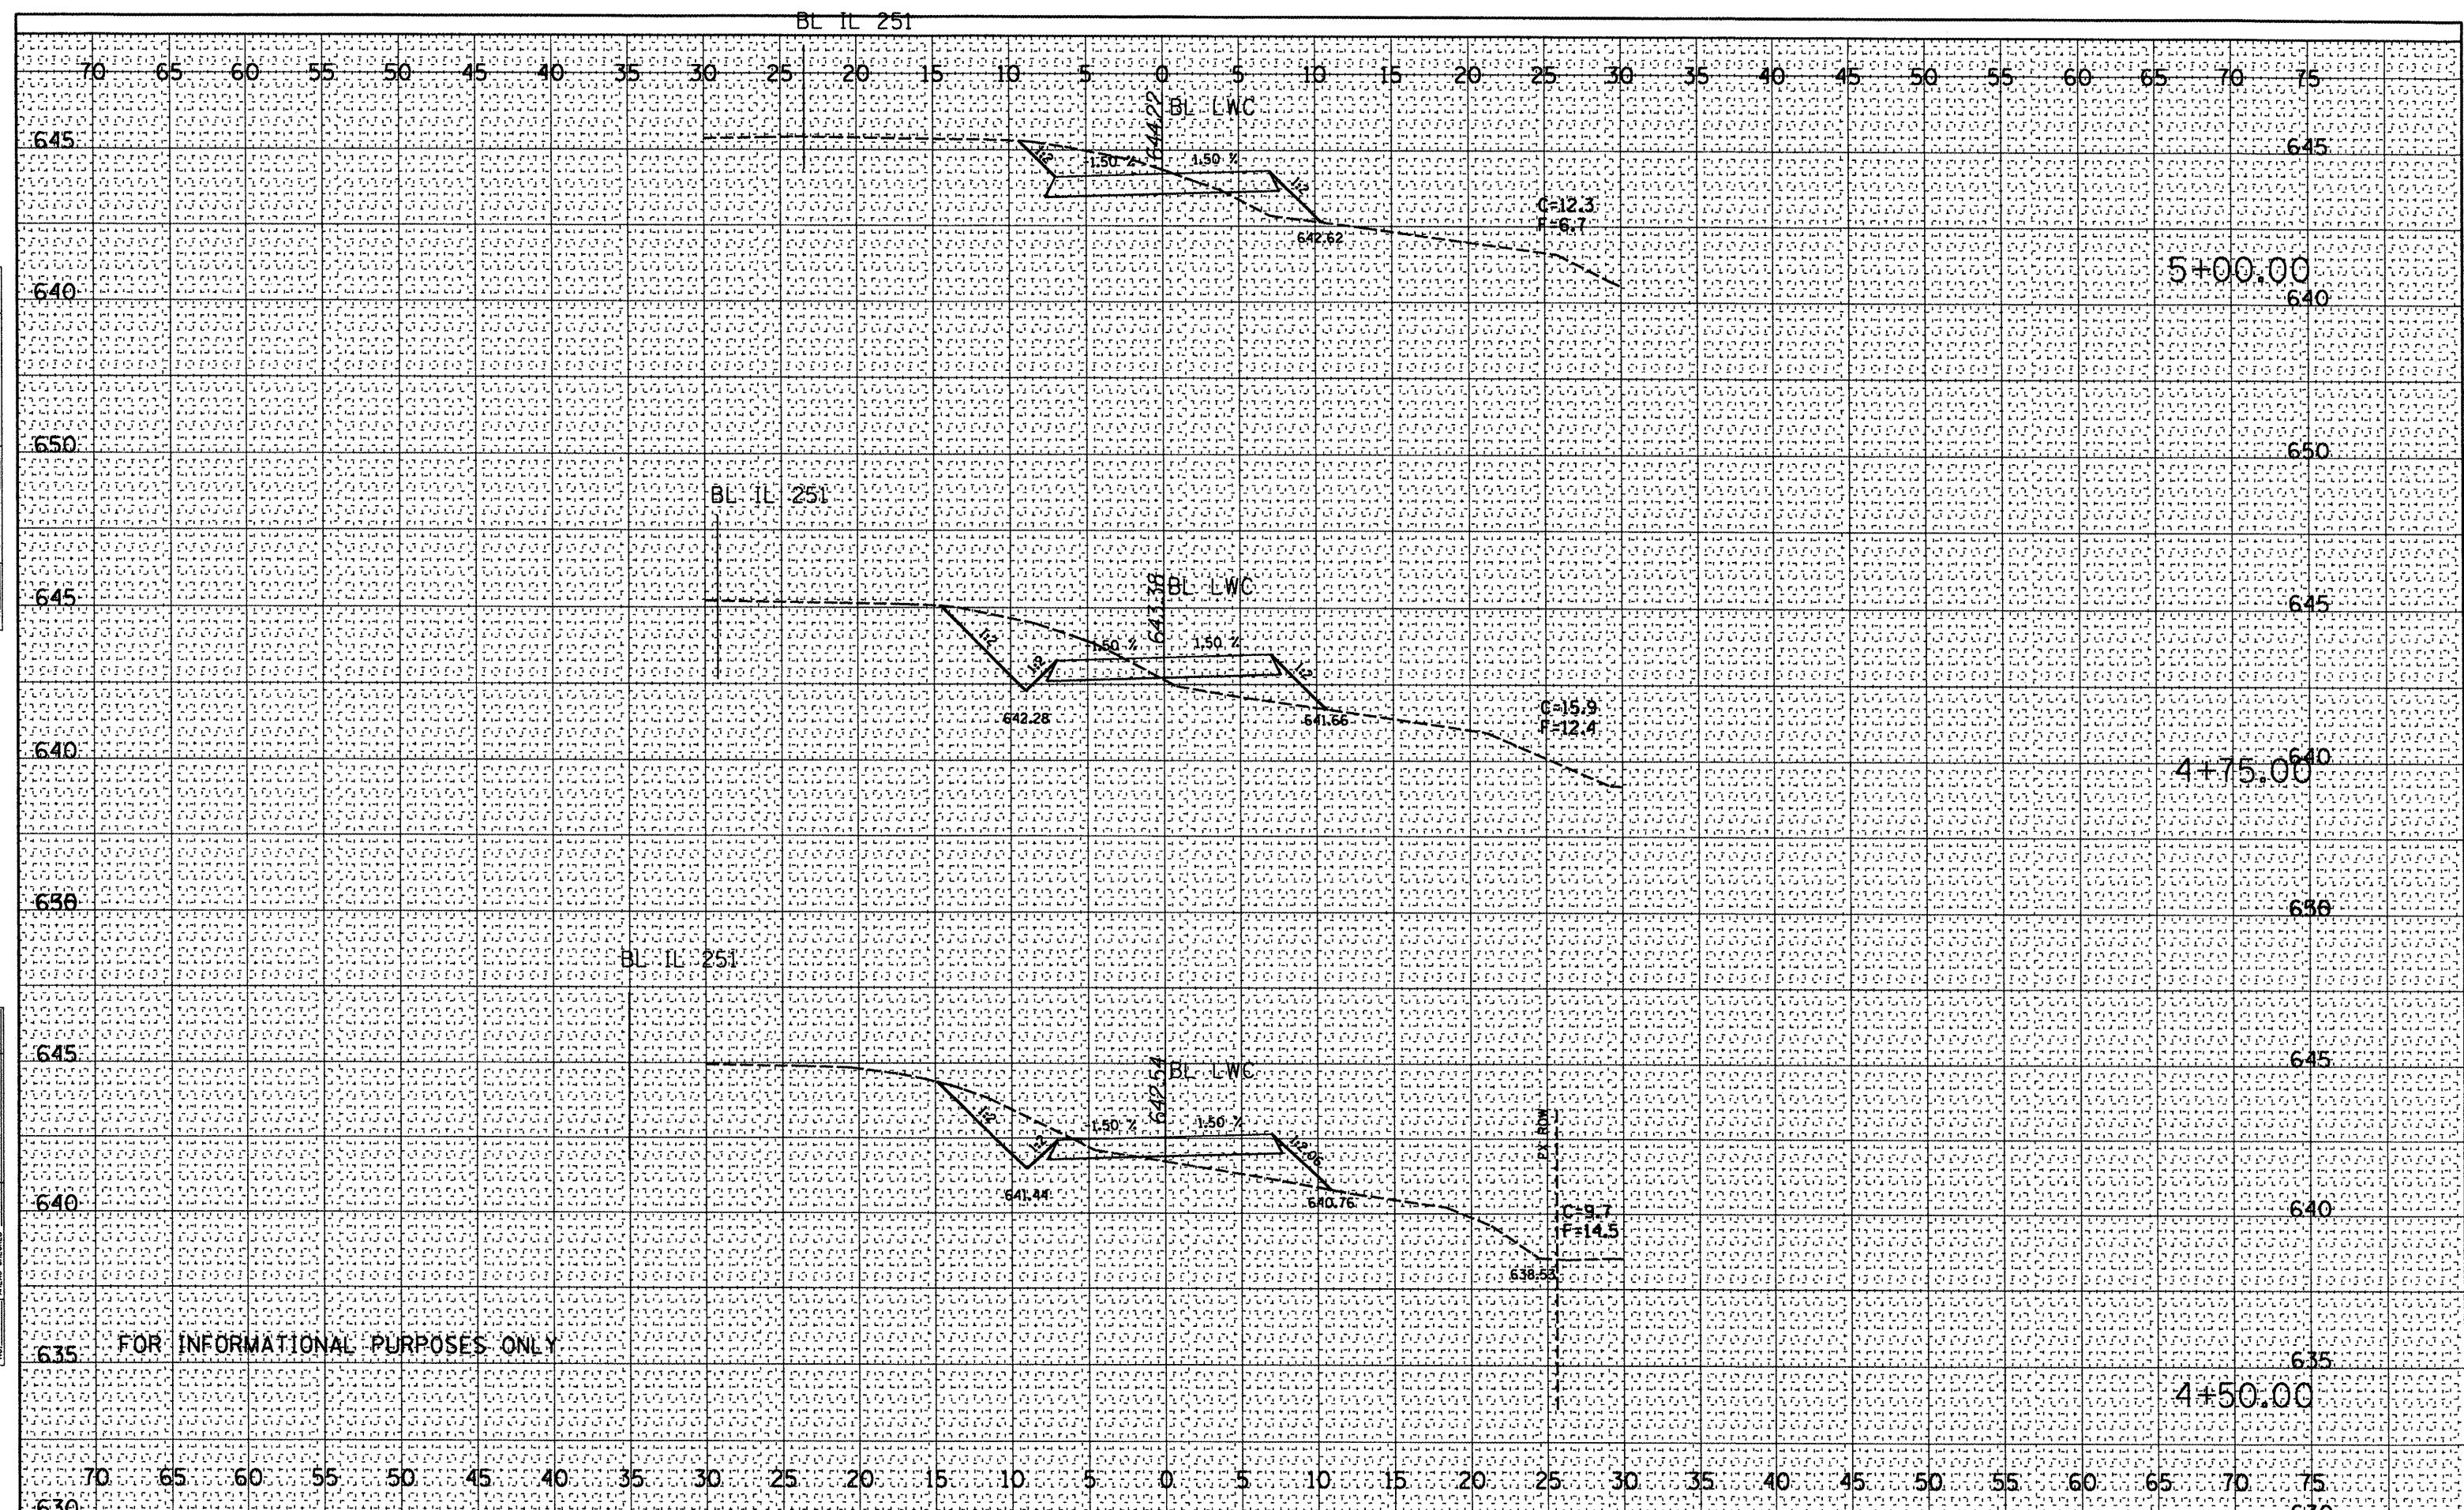

FILE NAME :  
c:\projects\il251sandy\xsht0001.dgn

USER NAME : msuherdce

DESIGNED -

REVISED -

DRAWN -

REVISED -

CHECKED -

REVISED -

STATE OF ILLINOIS  
DEPARTMENT OF TRANSPORTATION

SN 062-0001 LOW WATER CROSSING CROSS SECTIONS

F.A.S. RTE.	SECTION	COUNTY	TOTAL SHEETS NO.
253	68(BR,BR-1)	MARSHALL	97 17
<b>CONTRACT NO. 68573</b>			
SCALE:	sheet no.	of sheets	sta. to sta.
FED. ROAD DIST. NO.	ILLINOIS	FED. AID PROJECT	