


DATE
BY
SURVEYED
PLOTTED
FINAL SURVEY NOTE BOOK NO.
PLATTED TEMPLATE AREAS CHECKED

DATE
BY
SURVEYED
PLOTTED
ORIGINAL SURVEY NOTE BOOK NO.
PLATTED TEMPLATE AREAS CHECKED

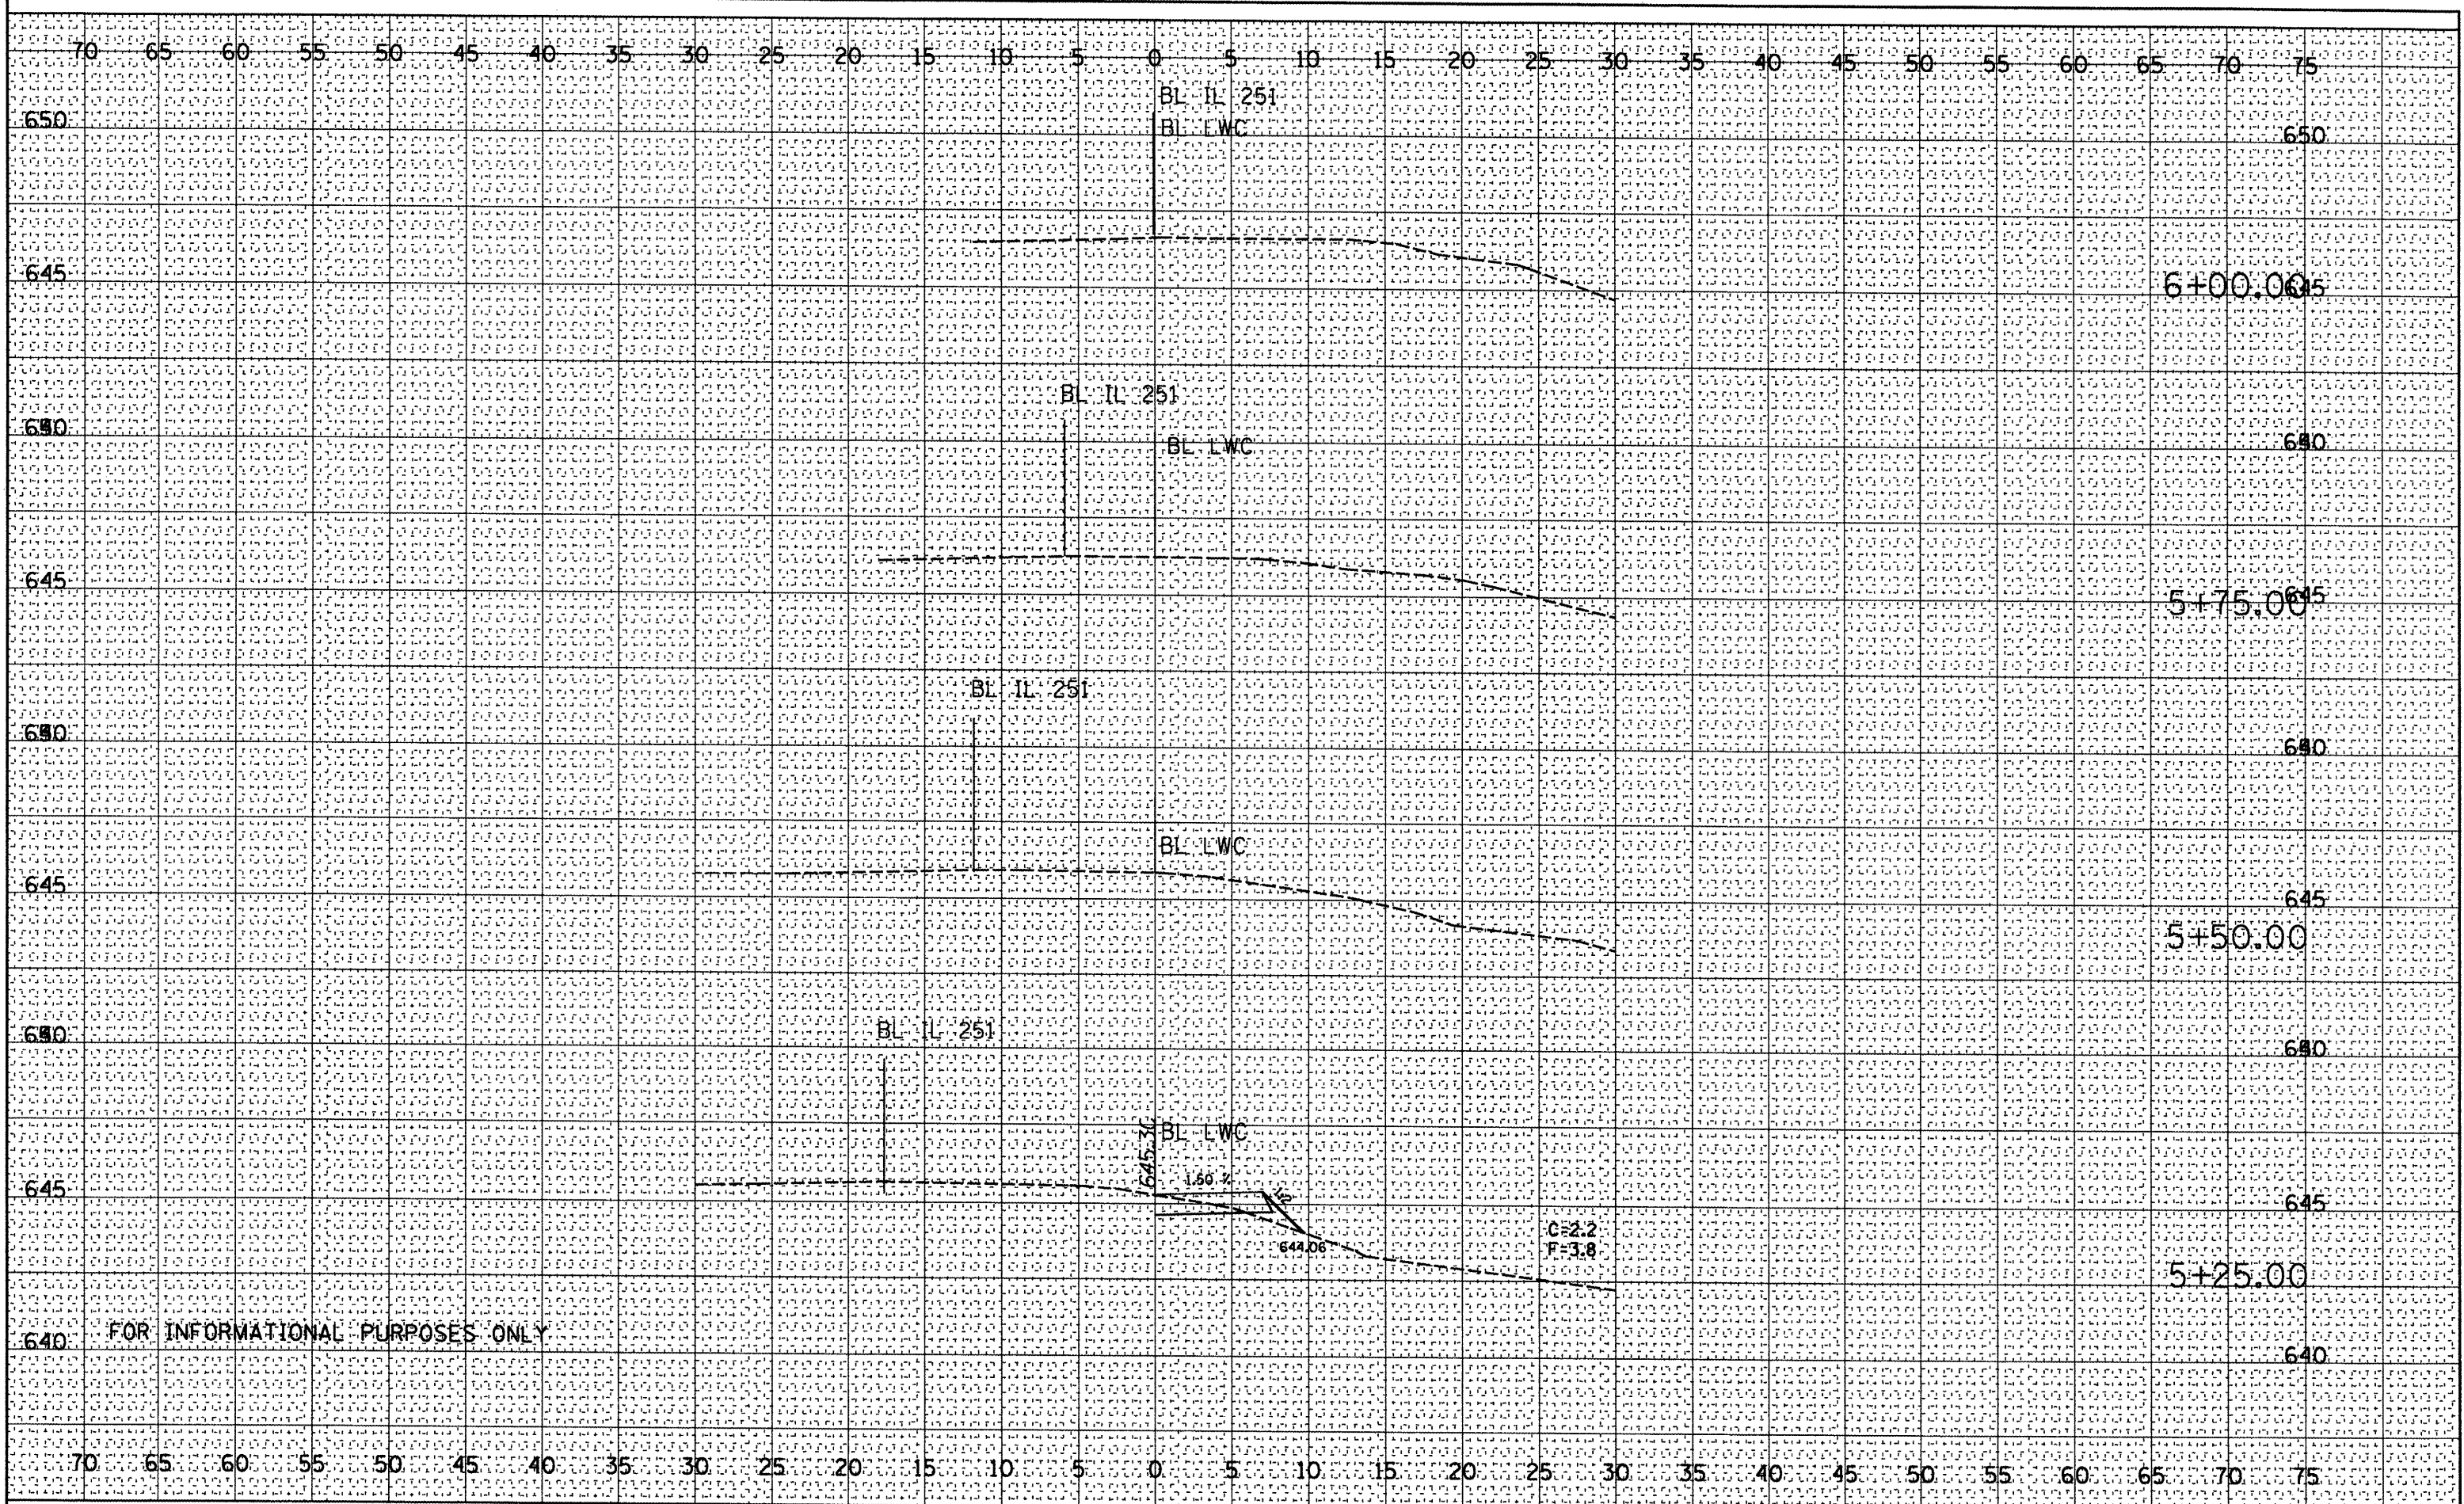

FILE NAME = c:\projects\11251sandy\ssht001.dgn	USER NAME = mashaerdoe	DESIGNED -	REVISED -	STATE OF ILLINOIS DEPARTMENT OF TRANSPORTATION	SN 062-0001 LOW WATER CROSSING CROSS SECTIONS			F.A.S. RTE. 253	SECTION 68(BR, BR-1)	COUNTY MARSHALL	TOTAL SHEETS 97	SHEET NO. 18	
PLOT SCALE = 10.0000' / IN.	CHECKED -	REVISED -	REVISED -					SCALE:	SHEET NO.	OF SHEETS	STA.	TO STA.	CONTRACT NO. 68573
PLOT DATE = 6/5/2008	DATE	REVISED -	REVISED -		FED. ROAD DIST. NO. ILLINOIS FED. AID PROJECT								