


CROSS SECTION OF MAIN RIVER (SPANS 6-8)
(LOOKING EAST)

NOTE
SEALER APPLICATION DECK AREA
SHALL BE ON SPANS 5,6,7,8,9

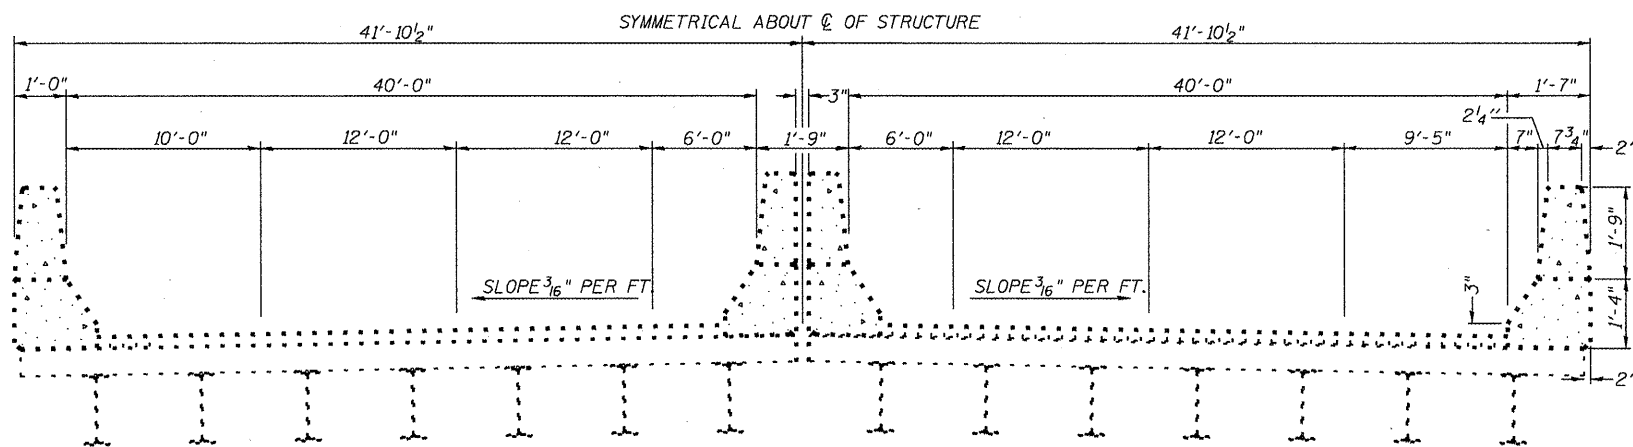

CROSS SECTION THRU APPROACH SPANS (1 THRU 5 AND 9)
(LOOKING EAST)

S.N. 090-0114 IL.9
over IL. RIVER

FILE NAME =	USER NAME = #USER#	DESIGNED -	REVISED -
#FILE#		DRAWN - JCJ	REVISED -
	PLOT SCALE = #SCALE#	CHECKED -	REVISED -
	PLOT DATE = #DATE#	DATE - 04-22-2008	REVISED -

STATE OF ILLINOIS
DEPARTMENT OF TRANSPORTATION

CROSS SECTIONS

SCALE: SHEET NO. OF SHEETS STA. TO STA.

F.A.P. RTE.	SECTION	COUNTY	TOTAL SHEETS	SHEET NO.
693	D4 MISC BRIDGE REPR 2008	TAZEWELL	8	4
HMW METHACRYLATE SEALER			68706	
FED. ROAD DIST. NO. 4 ILLINOIS FED. AID PROJECT				DRAWN BY: JCJ