


**CROSS SECTION THRU MAIN RIVER SPANS (6 THRU 8)**  
(LOOKING EAST)

- SYMBOLS**
- Work area
  - Traffic Flow
  - Cone, Drum, or Barricade
  - Type II Barricades w/Flashing Lights

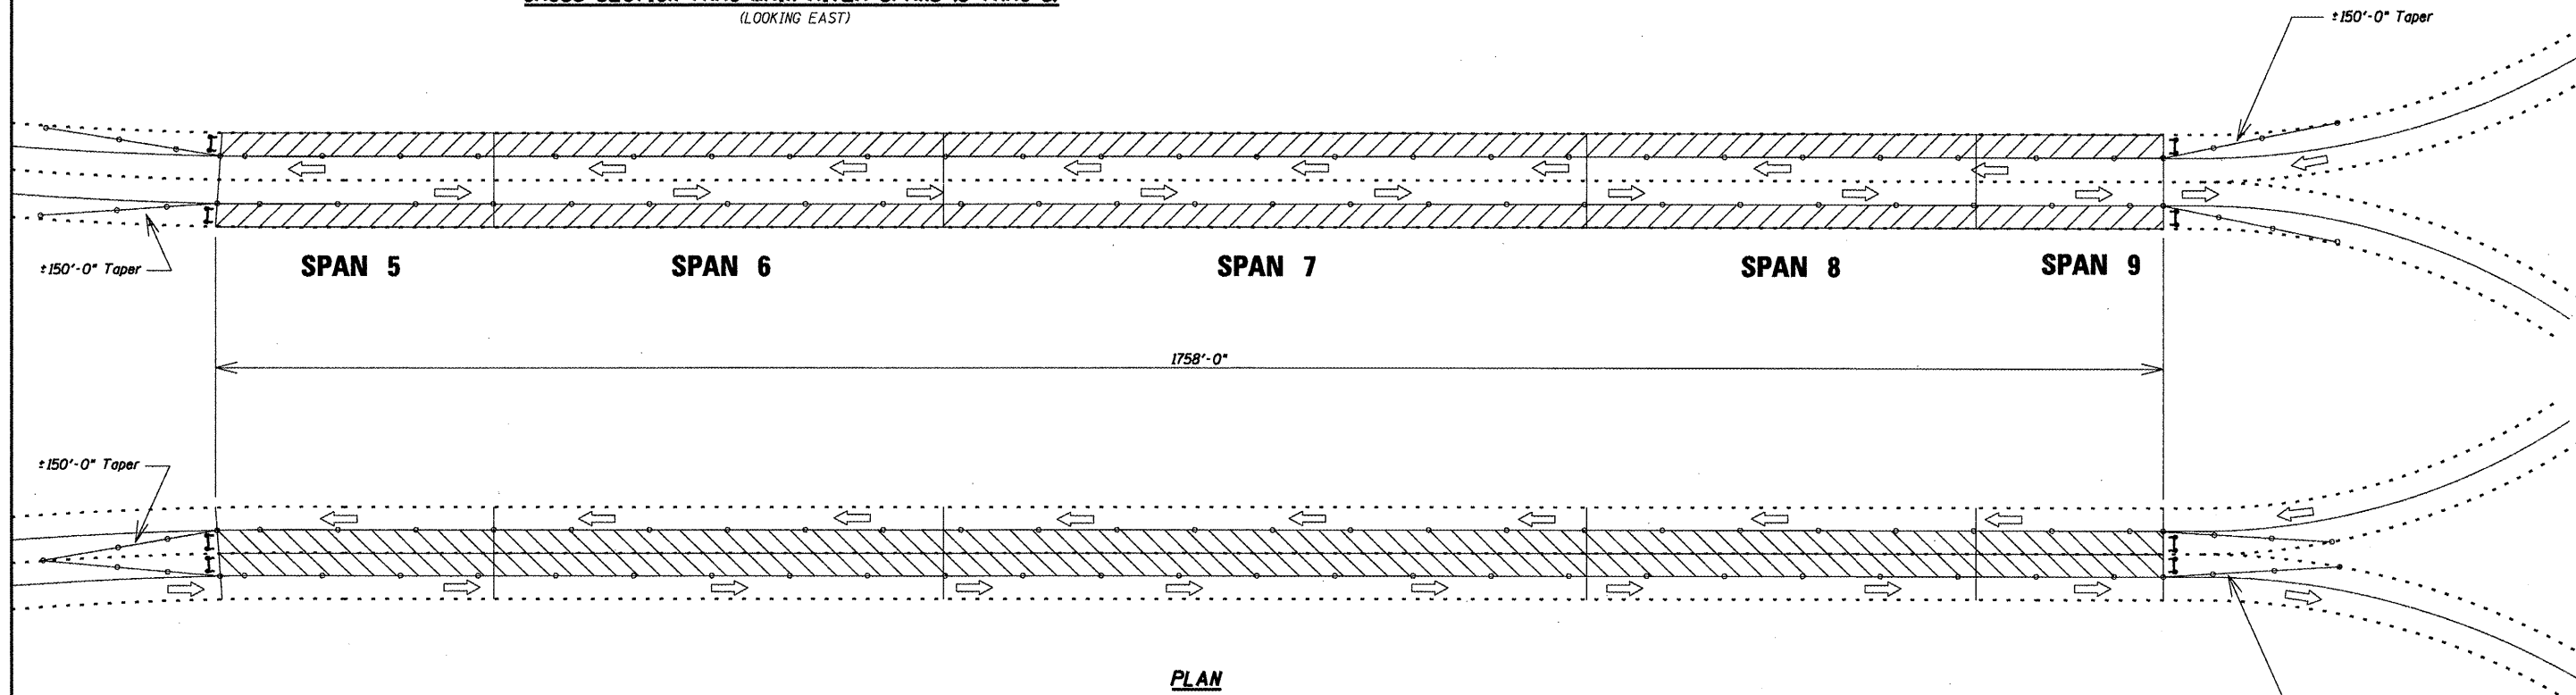

**PLAN**

**NOTES:**

Refer to Highway Standards 701601 and 701422 in conjunction with this sheet for exact placement of traffic management devices and other clarifications as construction staging symbols were duplicated off of these standards.  
No parking or material storage shall be allowed in the taper.  
Existing posted speed limit signs shall be completely covered during working hours. All cones shall be a minimum height of 28".  
701422 shall be used for EB traffic control and 701601 for WB lanes.  
Resident Engineer shall have discretionary choice for order of traffic staging.  
Additional Speed Limit and End Work Zone signage and placement shall be included in cost of Traffic Control.

S.N. 090-0114 IL.9  
over IL. RIVER

FILE NAME =	USER NAME = #USER#	DESIGNED -	REVISED -
#FILE#		DRAWN -	REVISED -
	PLOT SCALE = #SCALE#	CHECKED -	REVISED -
	PLOT DATE = #DATE#	DATE - 04-22-2008	REVISED -

**STATE OF ILLINOIS**  
**DEPARTMENT OF TRANSPORTATION**

**TRAFFIC CONTROL PLAN**

SCALE: \_\_\_\_\_ SHEET NO. \_\_\_ OF \_\_\_ SHEETS STA. \_\_\_\_\_ TO STA. \_\_\_\_\_

F.A.P. RTE.	SECTION	COUNTY	TOTAL SHEETS	SHEET NO.
693	D4 MISC BRIDGE REPR 2008	TAZEWELL	8	7
HMW METHACRYLATE SEALER			CONTRACT NO. 68706	
FED. ROAD DIST. NO. 4 (ILLINOIS) FED. AID PROJECT				