


**PLAN**  
(Stage I)

NOTES  
Proposed shoulder length & width shall require necessary depth of existing subbase material to be removed. Cost to be included with HMA Bse. Cse. Widening, 9".

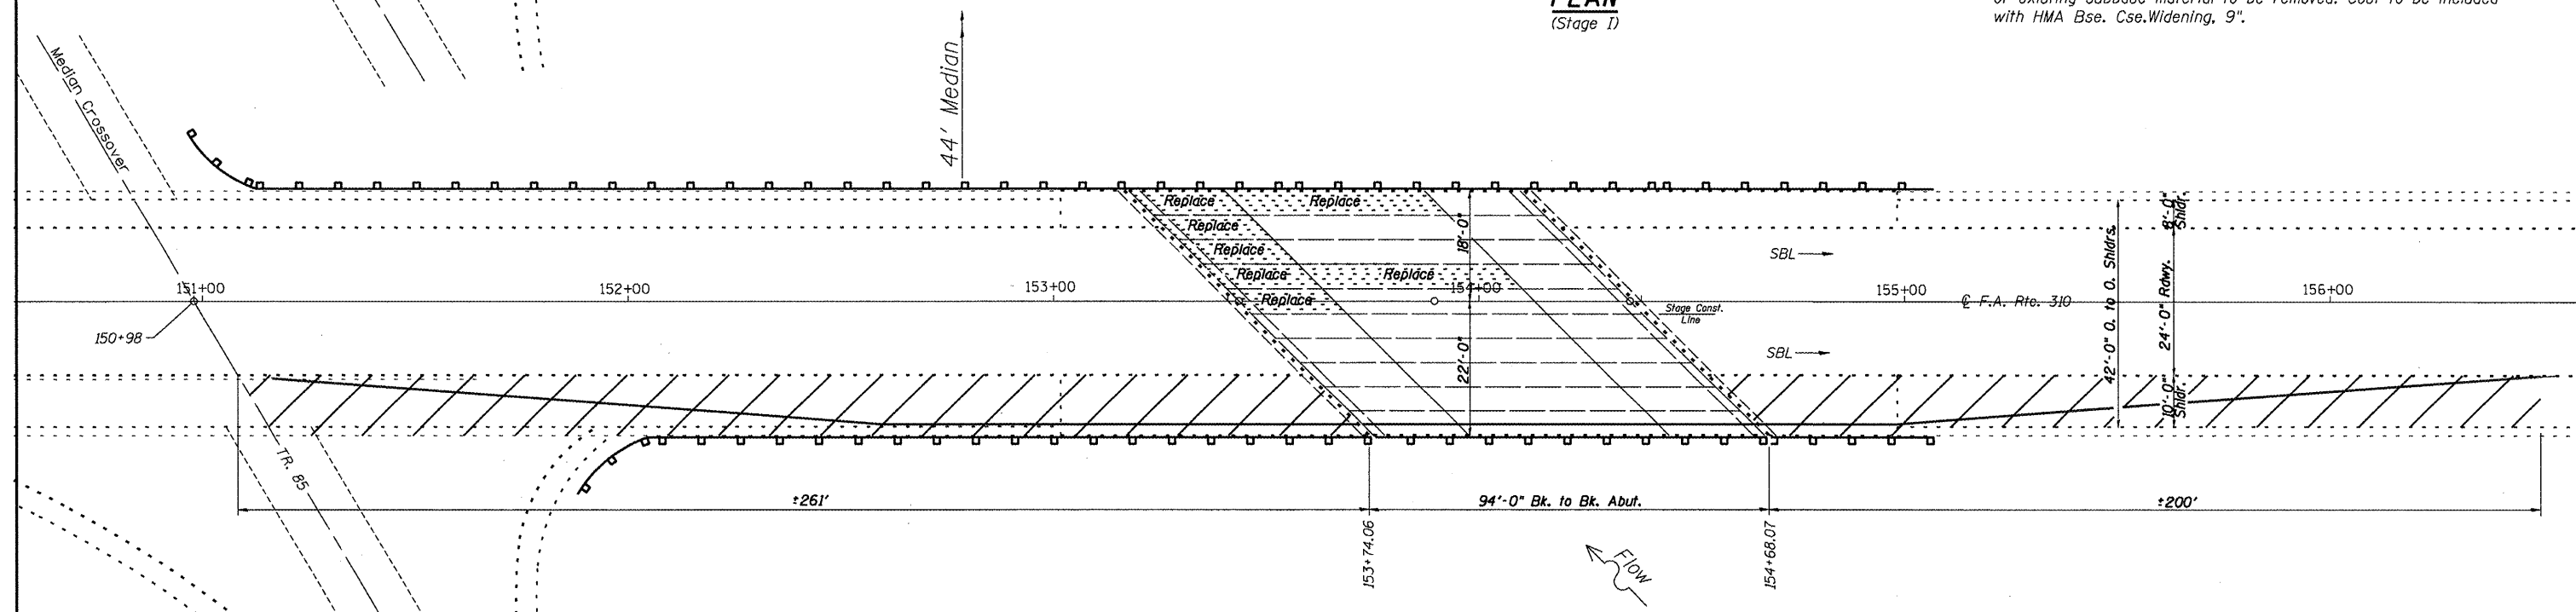


**PLAN**  
(Stage II)

**BILL OF MATERIAL**

Item	Unit	Total
Bituminous Concrete Shoulder Removal	Sq.Yd.	804
HMA Base Course Widening, 9"	Sq.Yd.	804

**SYMBOLS**

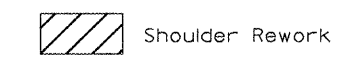

SN.055-0027 US.675B  
over Farmers Fork

FILE NAME = Emergency Bridge Beam Repl S:\GEN\DRAWING\STDS&PLNS\BRIDGE CONTRACTS\Emergency PPC Beam Repairs\68850 SN055-0027 Farmers Fork.dgn	USER NAME = *USER*	DESIGNED - CEJ	REVISED - ---	<b>STATE OF ILLINOIS DEPARTMENT OF TRANSPORTATION</b>	<b>PROPOSED SHOULDER REMOVAL/REPLACEMENT</b>	F.A.P. RTE. 313	SECTION (38B-2H)	COUNTY McDONOUGH	TOTAL SHEETS 16	SHEET NO. 7	
	PLOT SCALE = *SCALE*	CHECKED - ---	REVISED - ---			SCALE: -----	SHEET NO. -- OF -- SHEETS	CONTRACT NO. 68850		FED. ROAD DIST. NO. 4 (ILLINOIS) FED. AID PROJECT	
	PLOT DATE = *DATE*	DATE - 8-28-2008	REVISED - ---			STA. ----- TO STA. -----					