


F.A.P. RTE.	SECTION	COUNTY	TOTAL SHEETS	SHEET NO.
323	145BR-1	DOUGLAS	39	8
STA.		TO STA.		
FED. ROAD DIST. NO.		ILLINOIS	FED. AID PROJECT	
CONTRACT NO. 70393				


EXISTING TYPICAL CROSS SECTION

STATION TO STATION
 150 + 16 TO 150 + 36
 150 + 78 TO 150 + 98

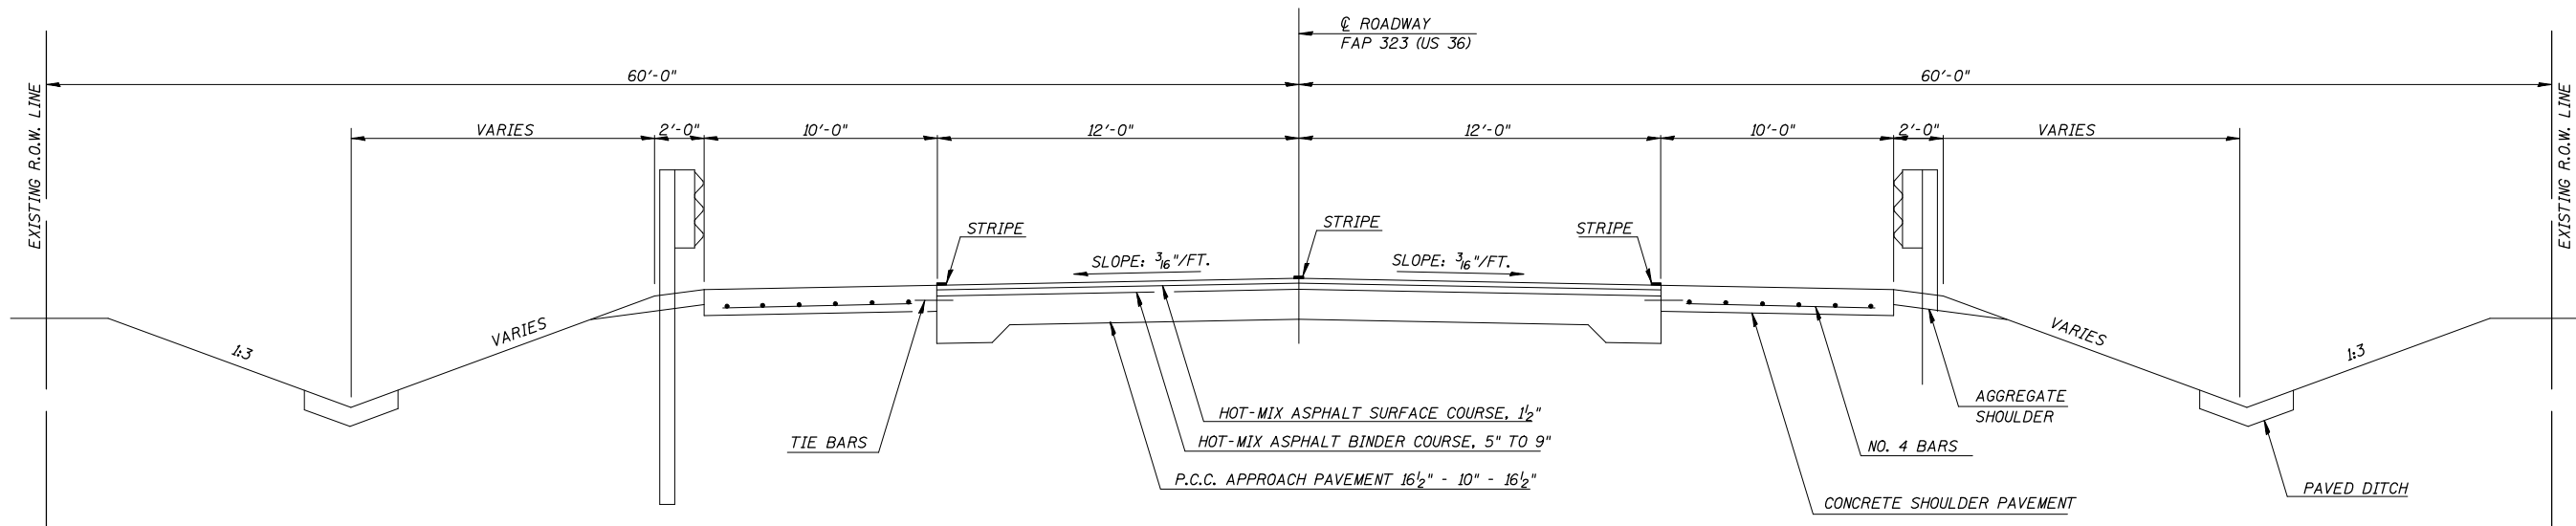

④ PROPOSED TYPICAL CROSS SECTION

STATION TO STATION
 ③ 149 + 89.67 TO 150 + 25.67 ⑤
 ⑤ 150 + 74.33 TO 151 + 10.33 ③

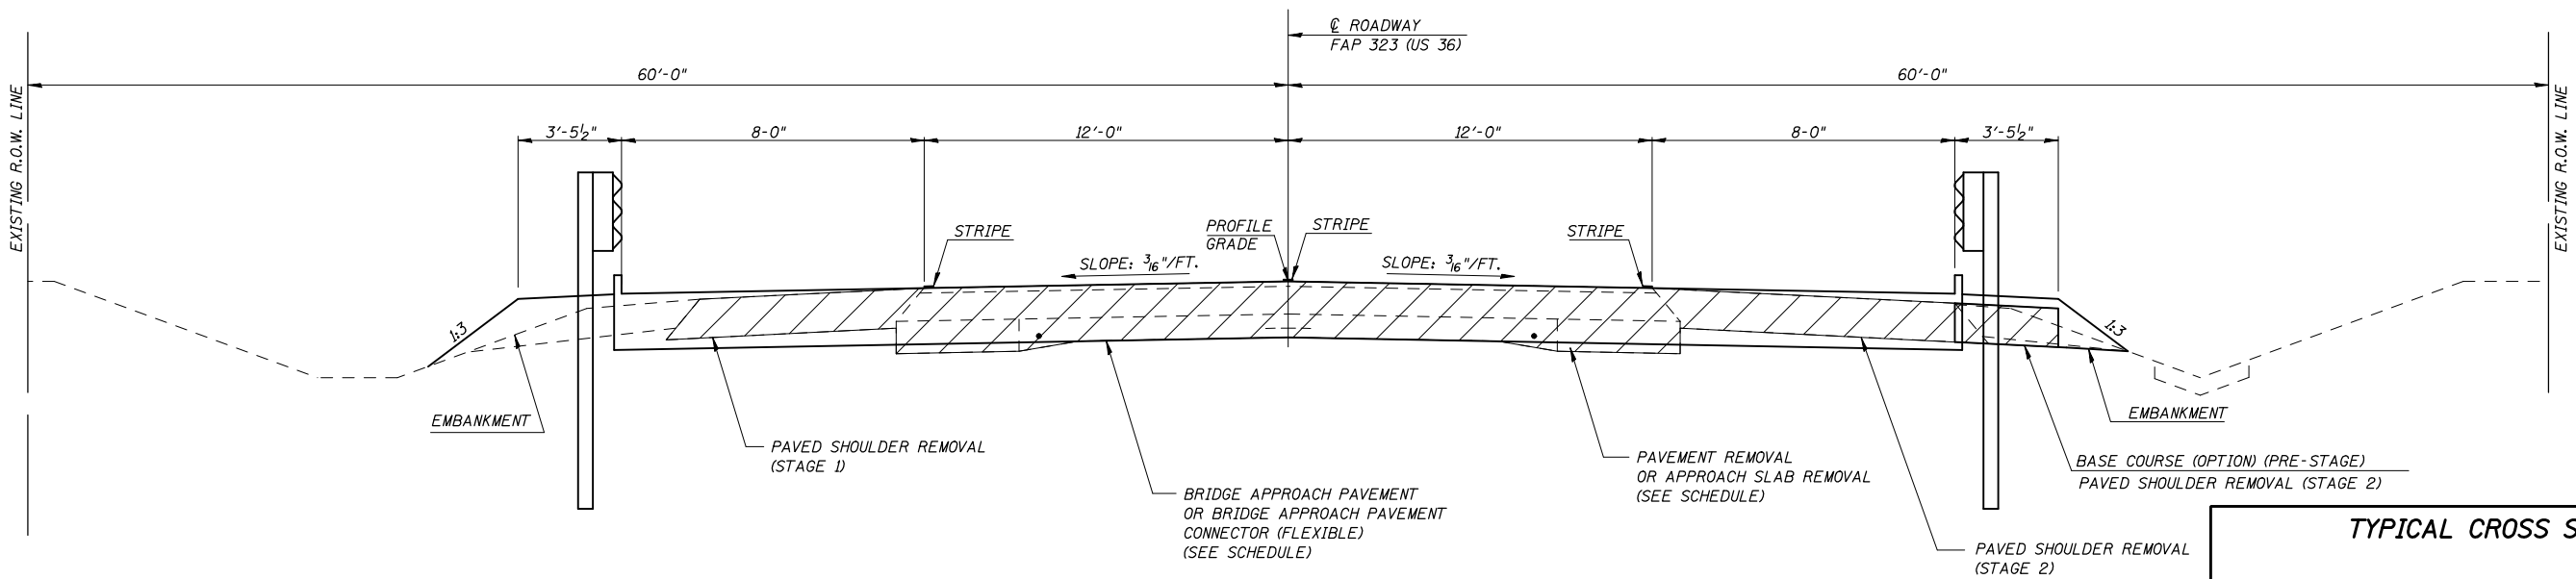

TYPICAL CROSS SECTIONS
 F.A.P. ROUTE 323 (US ROUTE 36)
 SECTION 145BR-1
 DOUGLAS COUNTY

CUMMINS ENGINEERING CORPORATION

JOB #:	2114.6
FILE:	21146.TYP
DATE:	5/2/07