



EXISTING TYPICAL SECTION

STATION TO STATION
 133+71.32 162+58.46
 173+41.14 177+58.02

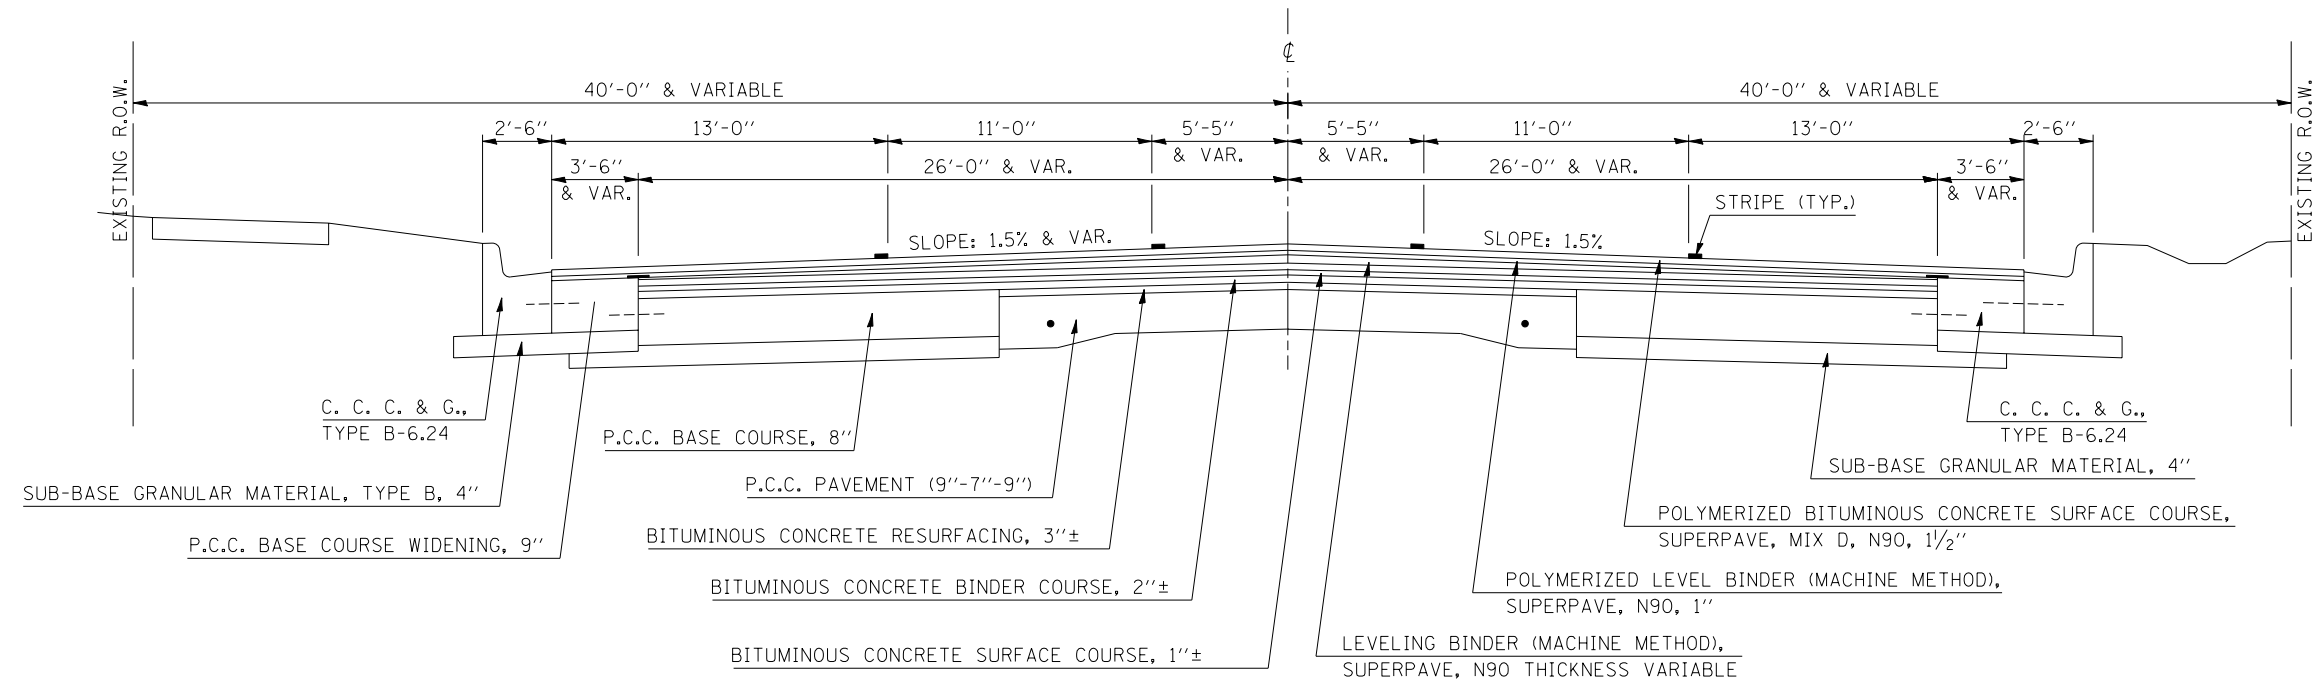

EXISTING TYPICAL SECTION

STATION TO STATION
 162+58.46 173+41.14

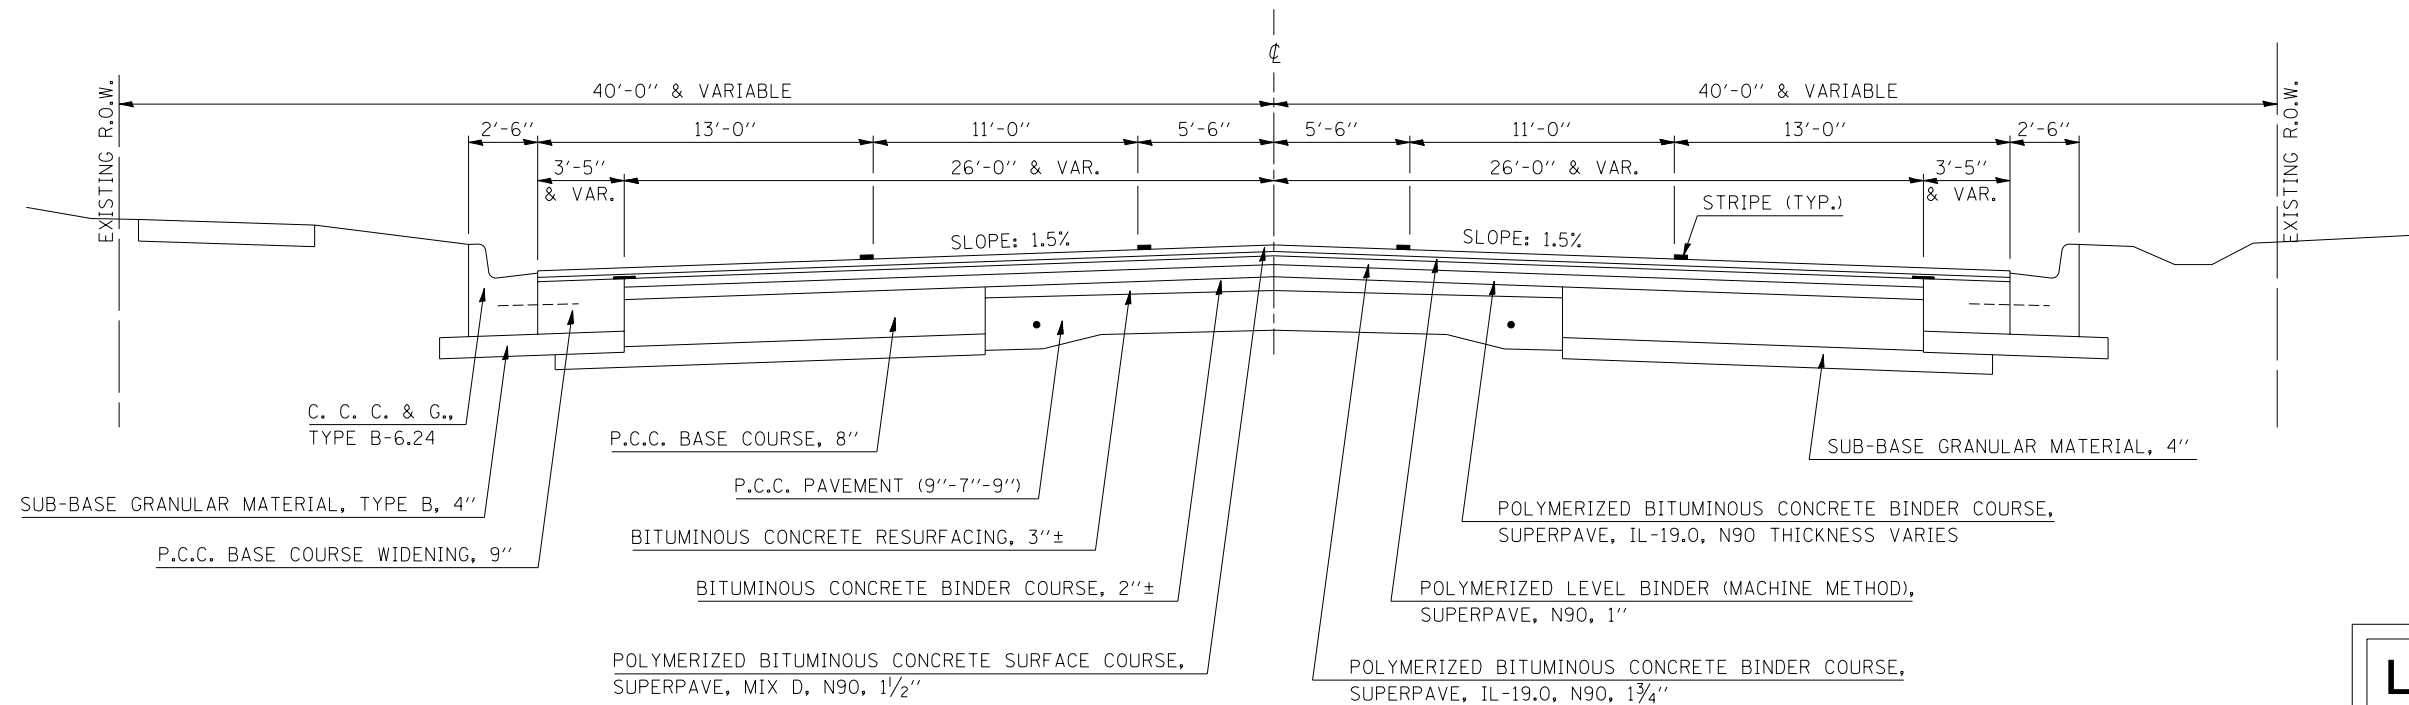

LOCATION #3

* D5 CRACK & JOINT SEAL 2009-2
 ** CHAMPAIGN, DOUGLAS AND VERMILION

FILE NAME =	USER NAME = phillipsjr	DESIGNED - RLA	REVISED -
ci:\projects\d570737\cadsheets\d570737-sh1-typical.dgn		DRAWN - RLA	REVISED -
PLOT SCALE = 40.0000' / IN.		CHECKED - JMS	REVISED -
PLOT DATE = 10/22/2008		DATE - 10/07/08	REVISED -

**STATE OF ILLINOIS
 DEPARTMENT OF TRANSPORTATION**

EXISTING TYPICAL SECTIONS (LOCATION #3)			
SCALE:	SHEET NO.	OF SHEETS	STA. TO STA.

F.A. RTE.	SECTION	COUNTY	TOTAL SHEETS	SHEET NO.
VAR.	*	**	42	18
CONTRACT NO. 70737				
FED. ROAD DIST. NO. ILLINOIS FED. AID PROJECT				