


# EXISTING TYPICAL SECTION

STATION TO STATION  
233+34.80 TO 615+79.00

STATION EQUATION:  
STA 280+18.20 BK = STA 280+00.00 AH

BRIDGE OMISSIONS  
STA 235+11.00 TO STA 237+37.00  
STA 285+22.00 TO STA 287+48.00

RAILROAD OMISSION  
STA 490+13.00 TO STA 490+25.00

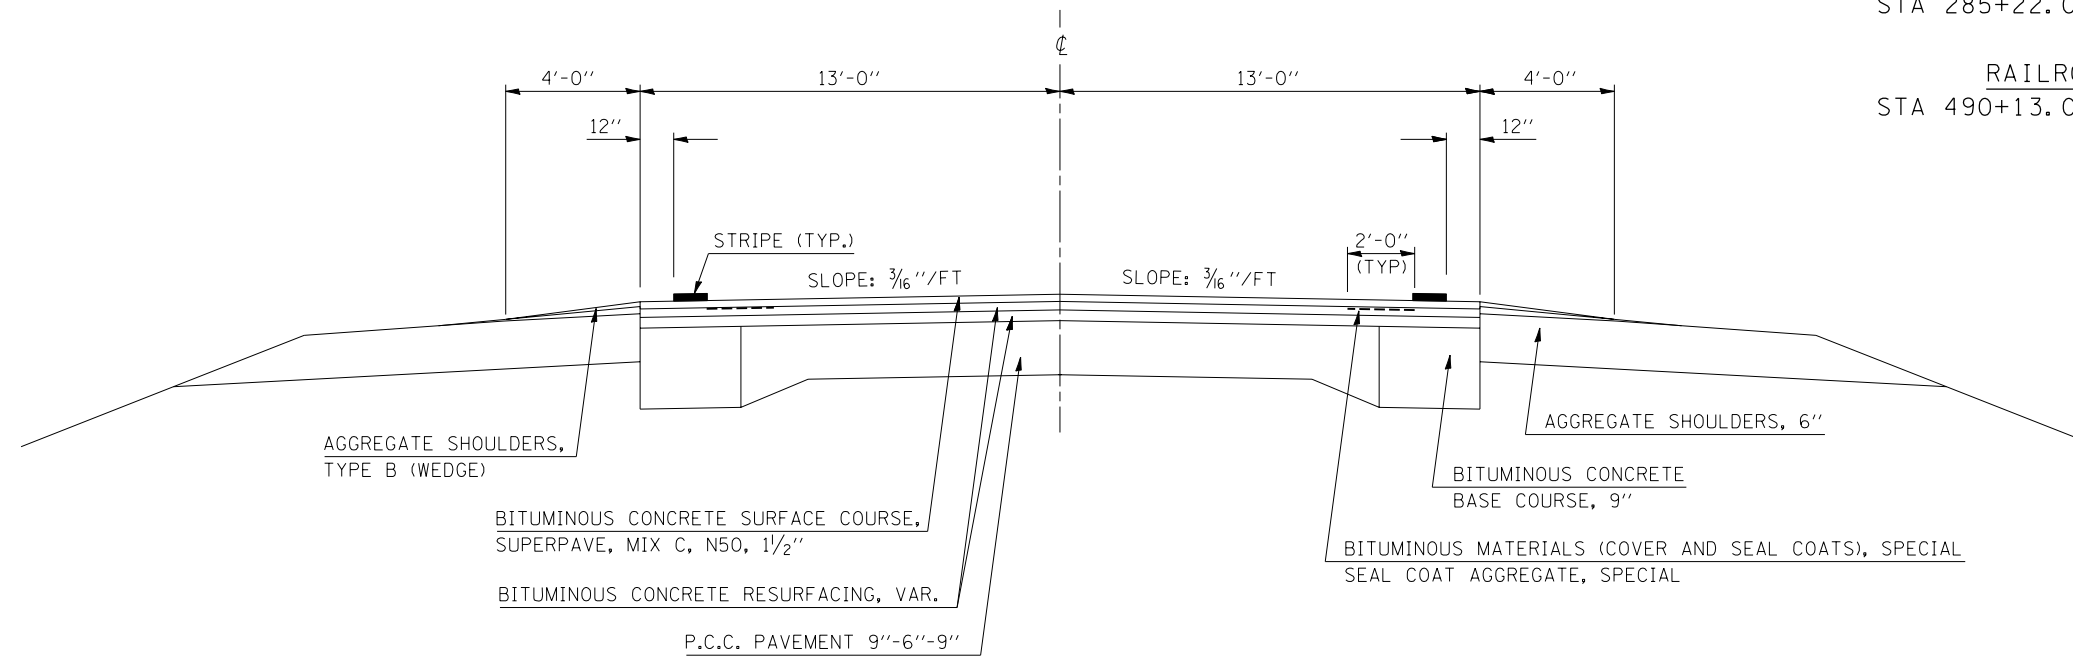

**LOCATION #4**

\* D5 CRACK & JOINT SEAL 2009-2  
\*\* CHAMPAIGN, DOUGLAS AND VERMILION

FILE NAME =	USER NAME = phillipsjr	DESIGNED - RLA	REVISED -
ci:\projects\d570737\cadsheets\d570737-sh-typical.dgn		DRAWN - RLA	REVISED -
		CHECKED - JMS	REVISED -
		DATE - 10/07/08	REVISED -

**STATE OF ILLINOIS  
DEPARTMENT OF TRANSPORTATION**

<b>EXISTING TYPICAL SECTIONS (LOCATION #4)</b>			
SCALE:	SHEET NO.	OF SHEETS	STA. TO STA.

F.A. RTE.	SECTION	COUNTY	TOTAL SHEETS	SHEET NO.
VAR.	*	**	42	26
FED. ROAD DIST. NO. ILLINOIS FED. AID PROJECT			CONTRACT NO. 70737	