


EXISTING TYPICAL SECTION


STATION	TO	STATION
365+82.00		374+75.00
379+65.00		396+13.00
398+18.00		403+82.00

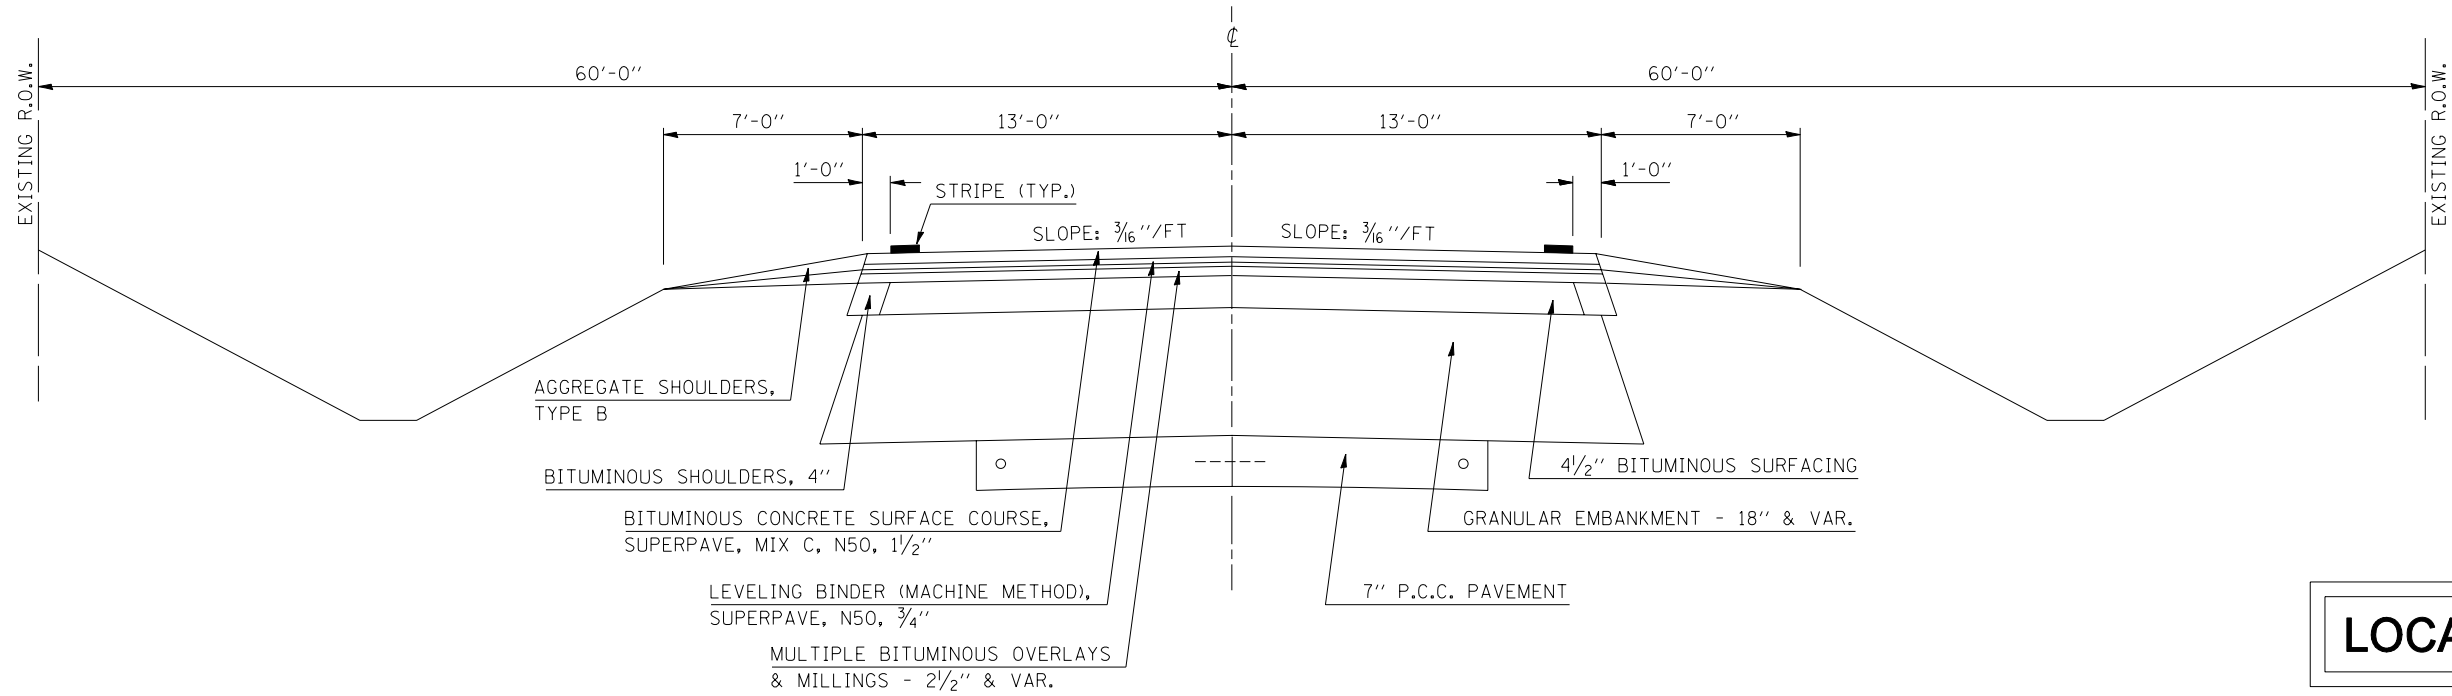

EXISTING TYPICAL SECTION

MAIN STREET/2300E

STATION	TO	STATION
82+48.37		85+22.37

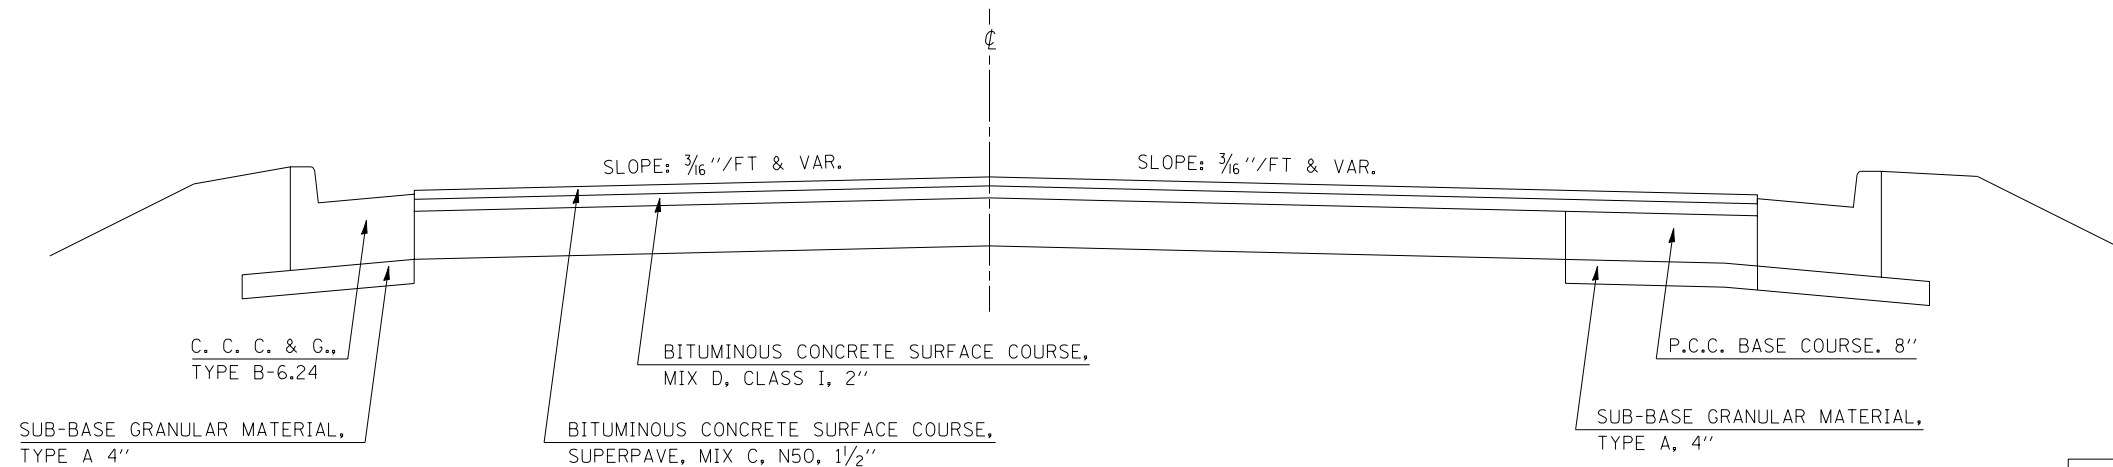

LOCATION #7

* D5 CRACK & JOINT SEAL 2009-2
 ** CHAMPAIGN, DOUGLAS AND VERMILION

FILE NAME =	USER NAME = phillipsjr	DESIGNED - RLA	REVISED -
ci:\projects\d570737\cad\sheet\d570737-sh1-typ1.dgn		DRAWN - RLA	REVISED -
		CHECKED - JMS	REVISED -
		DATE - 10/07/08	REVISED -

**STATE OF ILLINOIS
 DEPARTMENT OF TRANSPORTATION**

EXISTING TYPICAL SECTIONS (LOCATION #7)			
SCALE:	SHEET NO.	OF SHEETS	STA. TO STA.

F.A. RTE.	SECTION	COUNTY	TOTAL SHEETS	SHEET NO.
VAR.	*	**	42	36
CONTRACT NO. 70737				
FED. ROAD DIST. NO. ILLINOIS FED. AID PROJECT				