


EXISTING TRAFFIC SIGNAL EQUIPMENT TO BE REMOVED

- 1 EACH MAST ARM
- 3 EACH SIGNAL HEAD
- 2 EACH PEDESTRIAN SIGNAL HEAD
- 8 EACH PEDESTRIAN PUSHBUTTON



REMOVED TRAFFIC SIGNAL EQUIPMENT SHALL BE RETURNED TO THE CITY OF QUINCY

EXIST CONTROLLER

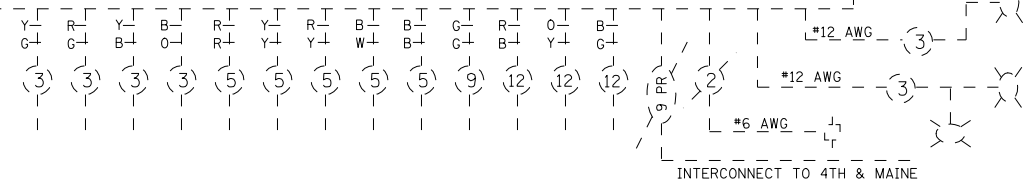

INTERCONNECT TO 4TH & MAINE

PHASE DESIGNATION DIAGRAM

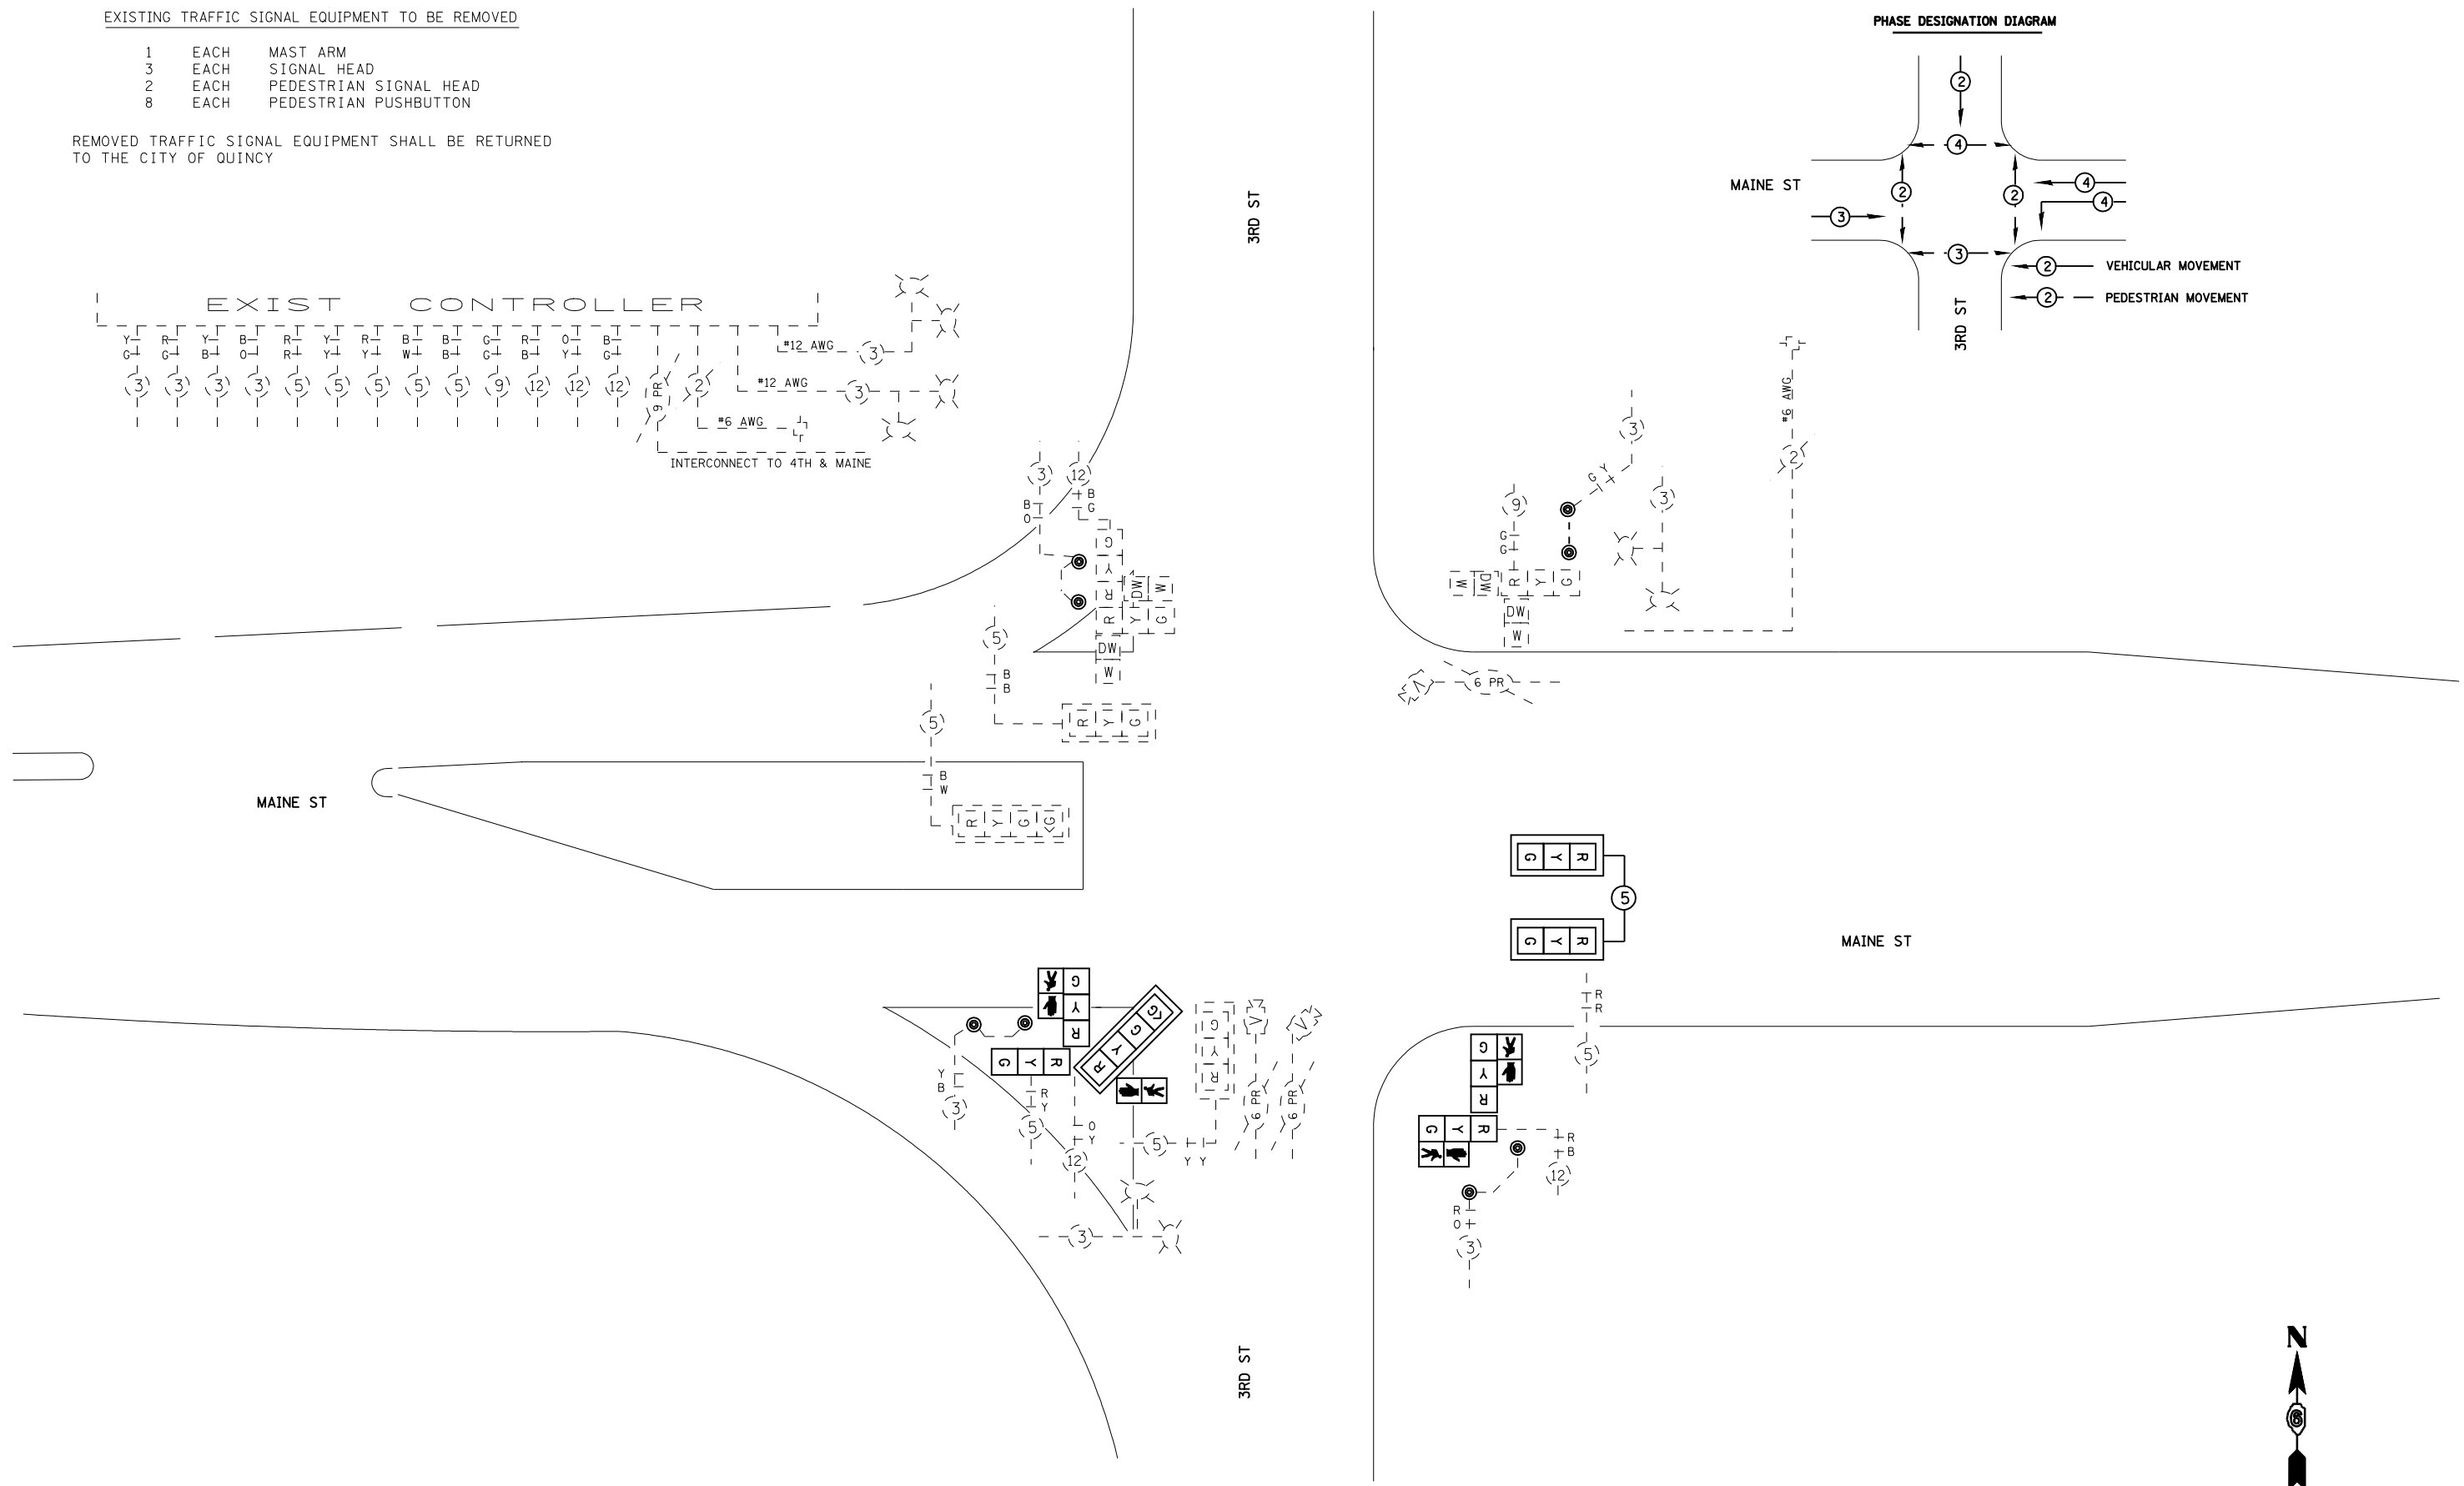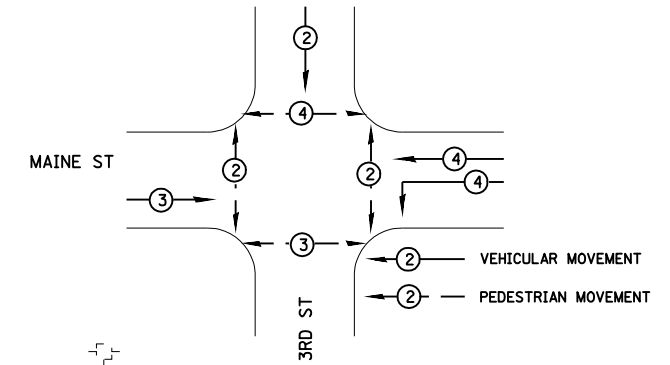

FILE NAME =	USER NAME = laughlinr1	DESIGNED -	REVISED -
et:\pw\work\PWIDOT\LAUGHLINRL\dms20392\signal.dgn		DRAWN -	REVISED -
	PLOT SCALE = 40.0000' / IN.	CHECKED -	REVISED -
	PLOT DATE = Oct-10-2008 09:54:19AM	DATE -	REVISED -

STATE OF ILLINOIS
DEPARTMENT OF TRANSPORTATION

TRAFFIC SIGNAL DETAILS

SCALE: SHEET NO. OF SHEETS STA. TO STA.

F.A.P. RTE.	SECTION	COUNTY	TOTAL SHEETS	SHEET NO.
63	78-2(ITS-2,N,T,I)	ADAMS	16	15
CONTRACT NO. 72B72				
FED. ROAD DIST. NO. ILLINOIS FED. AID PROJECT				