
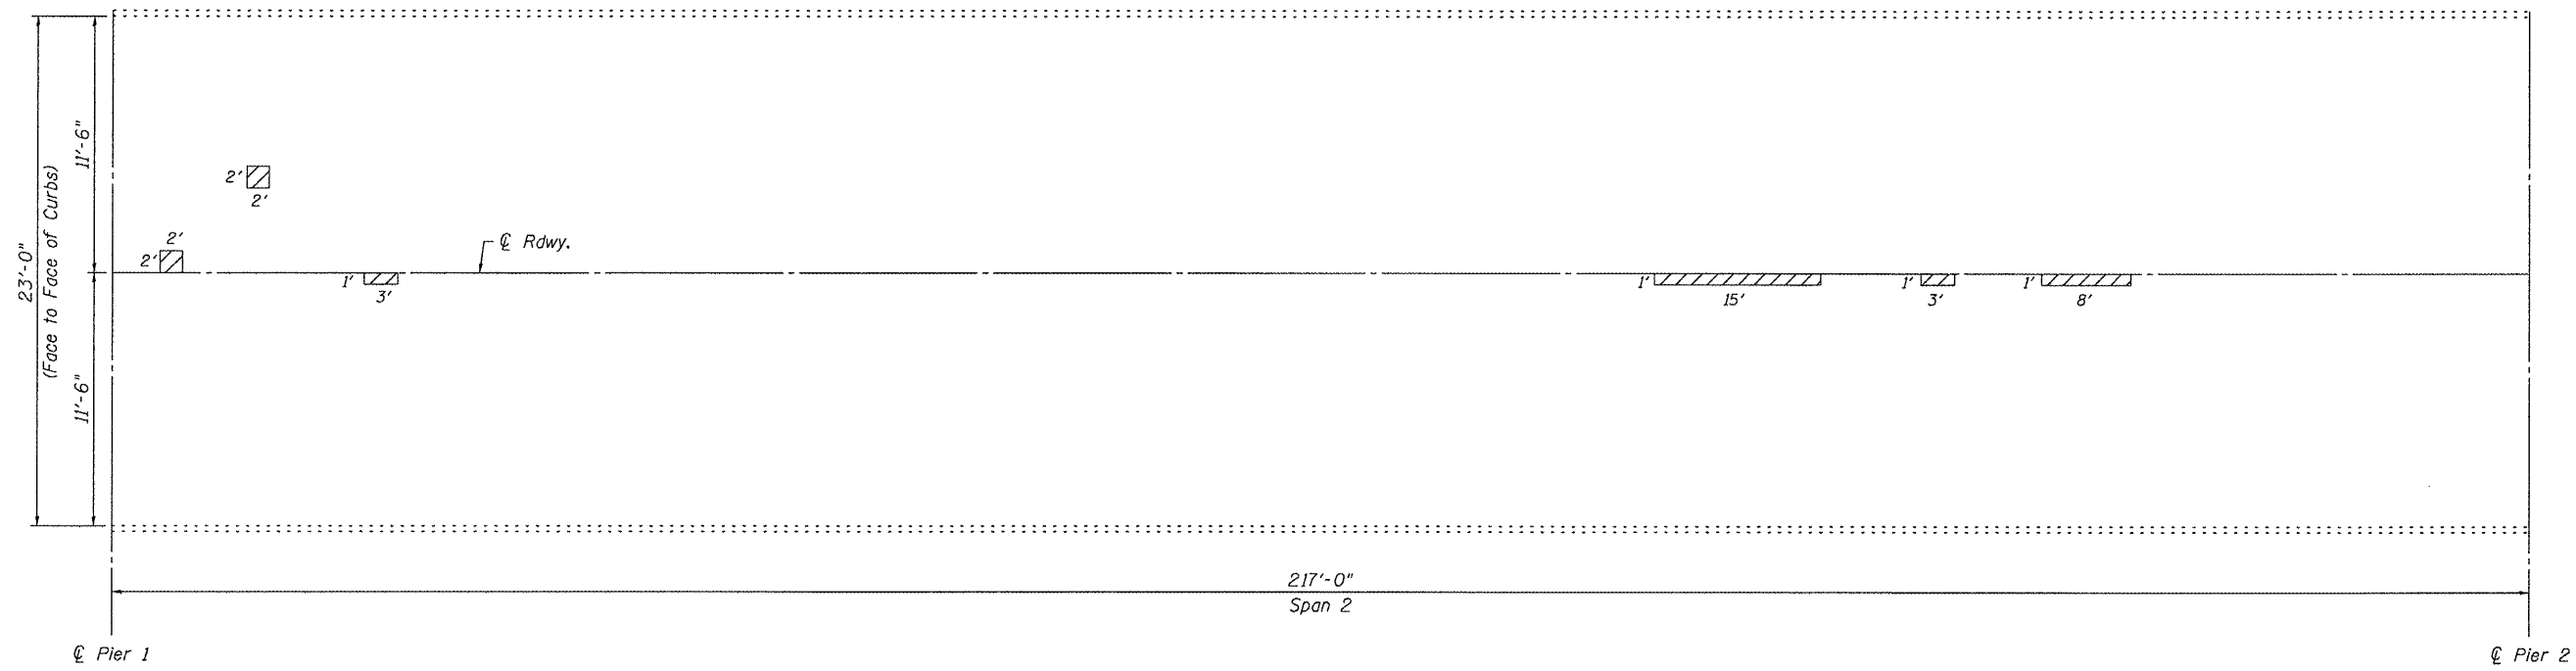


STATE OF ILLINOIS  
DEPARTMENT OF TRANSPORTATION

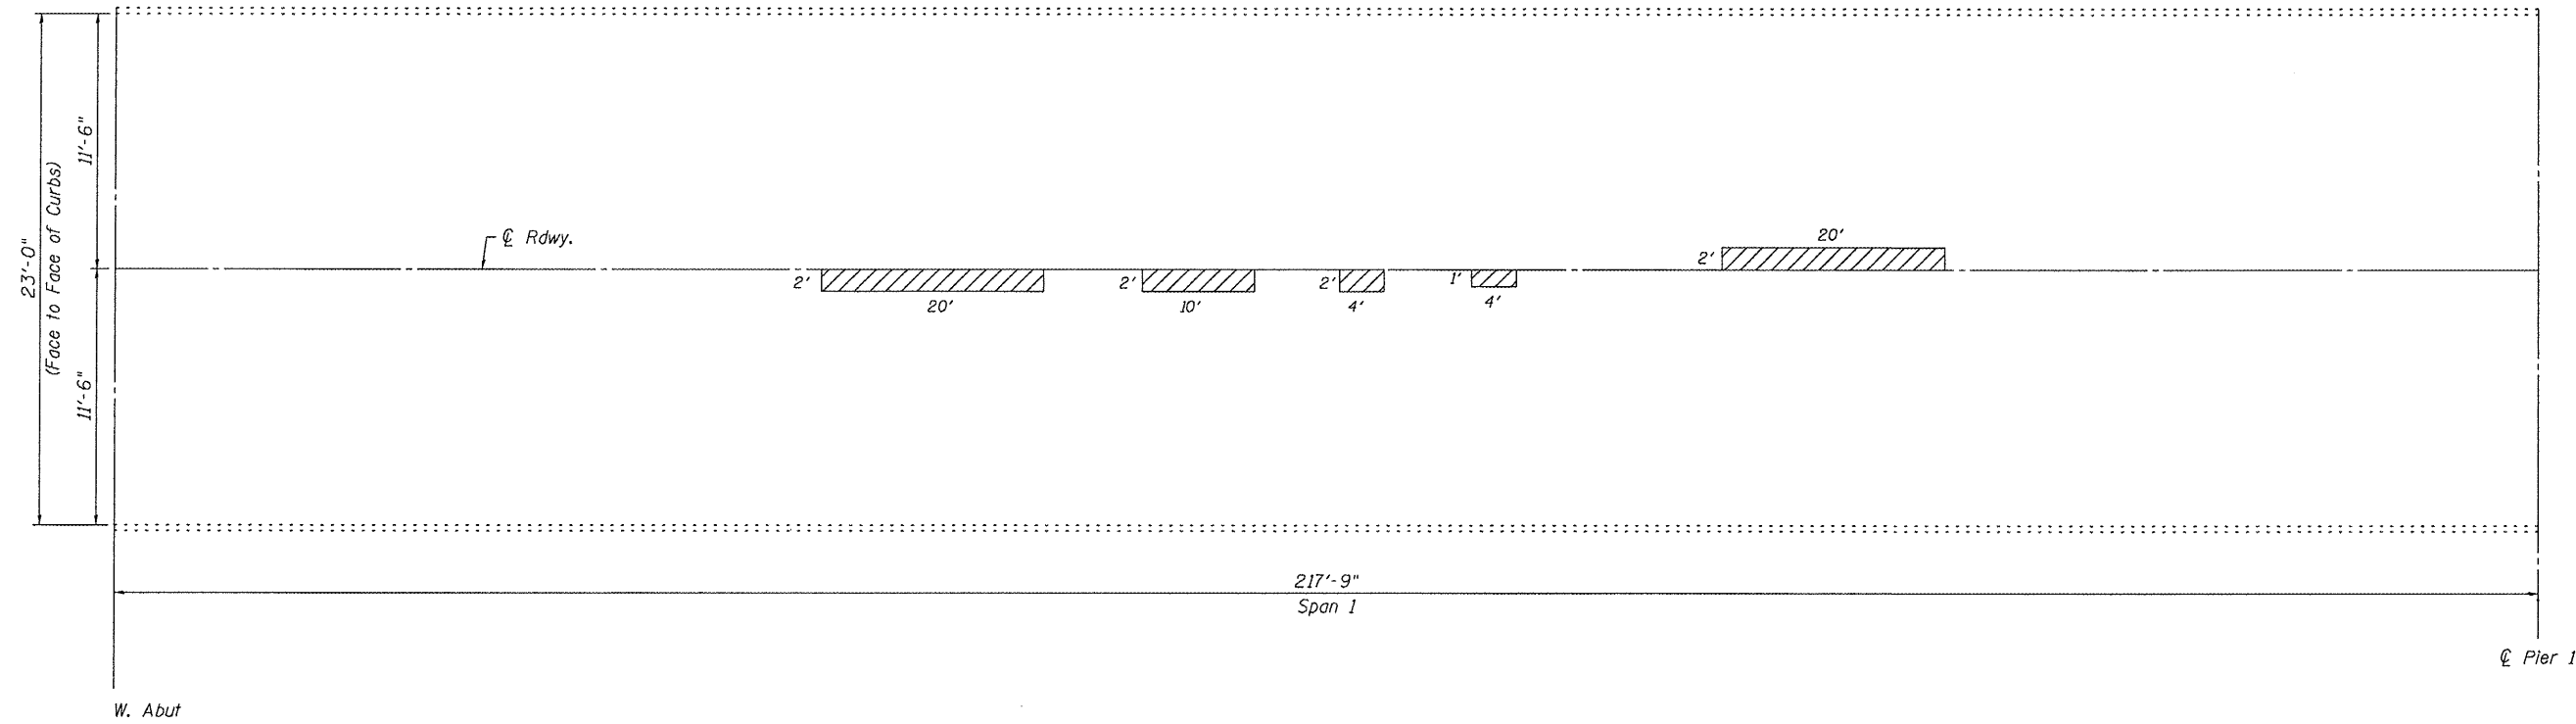

**DECK SLAB REPAIRS**  
**ILLINOIS ROUTES 100 & 106 OVER**  
**ILLINOIS RIVER**  
**PUBLIC WATERS**

|                    |
|--------------------|
| DESIGNED - CEH     |
| CHECKED - SDS      |
| DRAWN - DLH        |
| CHECKED - CEH, SDS |

**WHKS & co.**  
ENGINEERING  
7018 KINGSMILL CT.  
SPRINGFIELD, IL  
(217) 483-9457  
DESIGN FIRM #184001036

Notes:  
Hatching indicates estimated areas of the deck requiring partial depth patches. See Special Provisions for Deck Slab Repair. Cost included with Deck Slab Repair (Partial).

|                                                 |                    |                   |                      |                    |                 |
|-------------------------------------------------|--------------------|-------------------|----------------------|--------------------|-----------------|
| SHEET NO. 13<br>OF 25 SHEETS                    | F.A.P. RTE.<br>757 | SECTION<br>20BR-2 | COUNTY<br>SCOTT/PIKE | TOTAL SHEETS<br>30 | SHEET NO.<br>18 |
|                                                 | SN 086-0001        |                   | CONTRACT NO. 72C39   |                    |                 |
| FED. ROAD DIST. NO. _ ILLINOIS FED. AID PROJECT |                    |                   |                      |                    |                 |