


N.B. LANE

STA. 354+22 TO 417+80

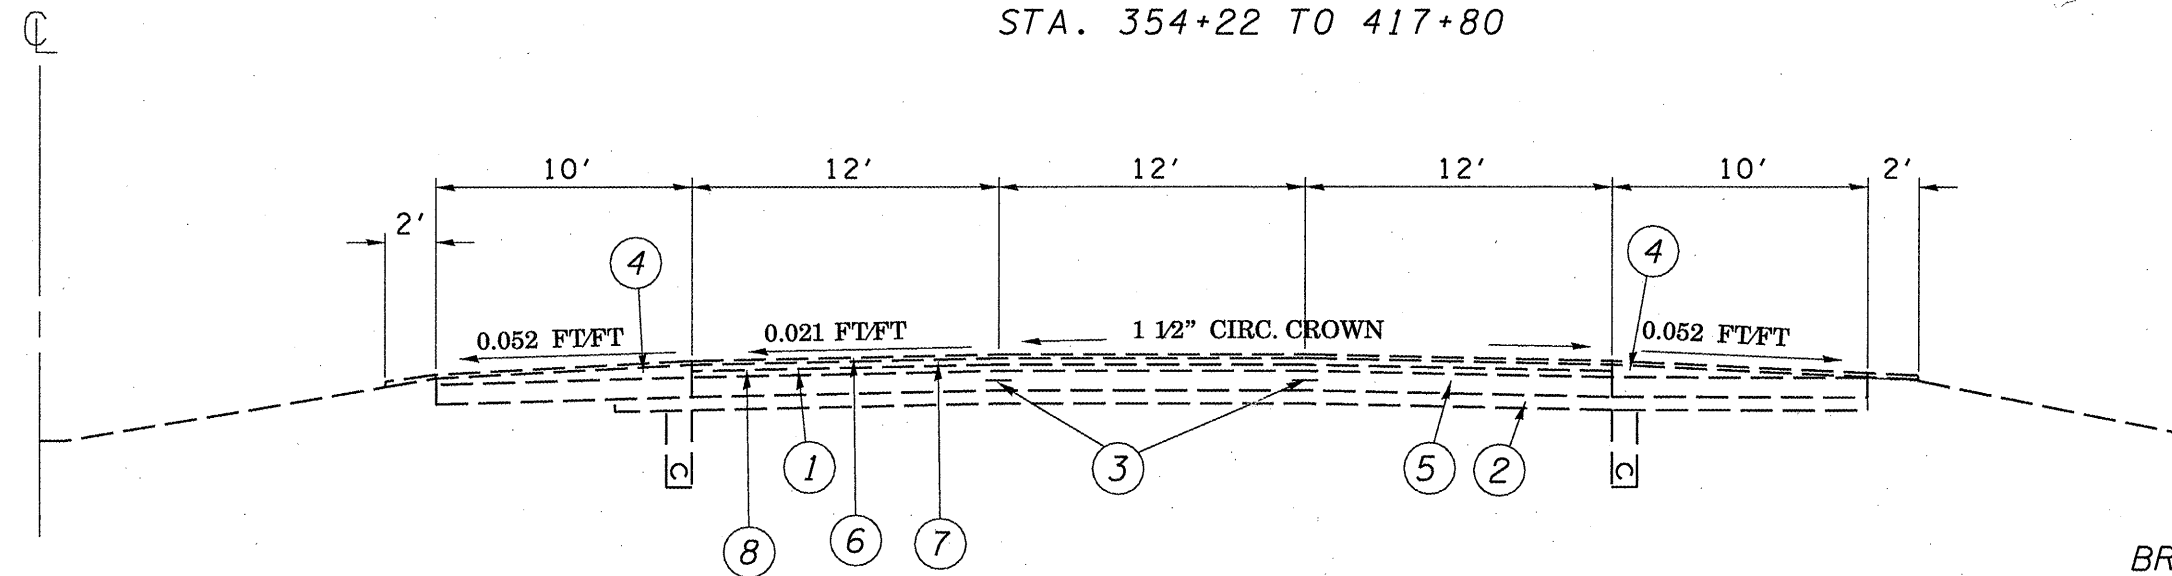

S.B. LANE

STA. 298+16 TO 364+36

BRIDGE OMISSIONS

STA. 344+75.88 TO 348+37.22 N.B. LANE

STA. 345+49.50 TO 349+10.84 S.B. LANE

NOTE: S.B. LANE WIDTH VARIES 36' TO 24'

STA. 425+00 TO 432+70

LEGEND

- 1 - EXIST. 1 3/4" H.M.A. SURFACE
- 2 - EXIST. SUB-BASE GRANULAR MATERIAL 6"
- 3 - EXIST. LONGITUDINAL METAL JOINT
- 4 - EXIST. H.M.A SHOULDER
- 5 - EXIST. S.R.P.C.C. PAVEMENT 10"
- 6 - EXIST. H.M.A. SURFACE 1 1/2"
- 7 - EXIST. H.M.A. BINDER 1 3/4"
- 8 - EXIST. H.M.A. SURFACE REMOVAL 1 1/2"

INDEX/STANDARDS/SIGNATURES
FAI 55 (I-55)
SECT. (84-2-1,84-2-2)D6PATCHING
SANGAMON COUNTY