





DATE	
BY	
PLAN	SURVEYED
	PLOTTED
	CHECKED
	BY
	DATE
	NO.

DATE	
BY	
PROFILE	SURVEYED
	PLOTTED
	CHECKED
	BY
	DATE
	NO.

SEC. 35, T4N, R6E, 3RD PM

CONTRACT NO. 74107

FAP RTE	SECTION	COUNTY	TOTAL SHEETS
328	(6BR-1)B-1	CLAY	109
STA. 1410+50			TO STA. 1416+50
FED. ROAD DIST. NO.			ILLINOIS FED. AID PROJECT

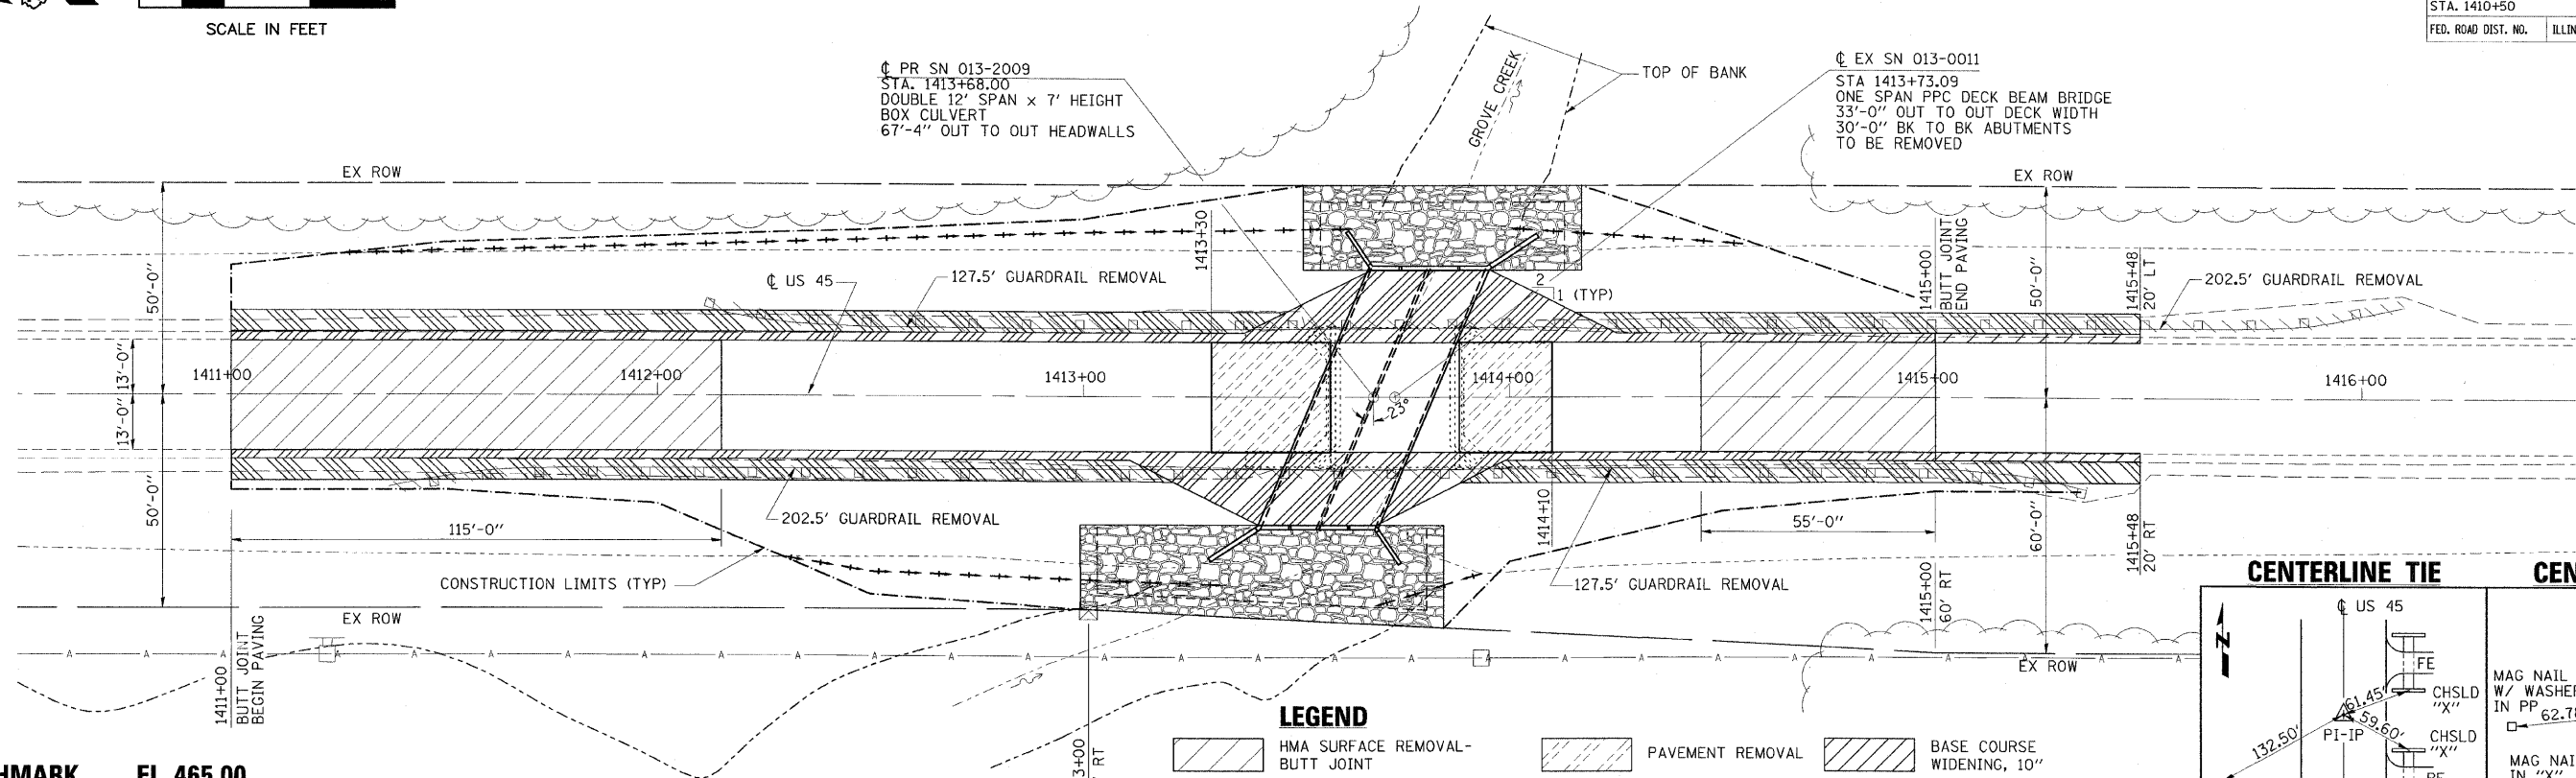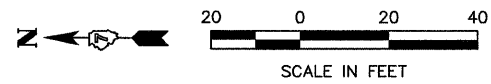

**BENCHMARK EL 465.00**  
CHISELED SQUARE ON TOP OF APPROACH SLAB SUPPORT AT EAST END OF SOUTH ABUTMENT OF SN 013-0011, EL 465.00 (NAVD 88)

SEC. 34, T4N, R6E, 3RD PM

- LEGEND**
- HMA SURFACE REMOVAL - BUTT JOINT
  - PAVEMENT REMOVAL
  - BASE COURSE WIDENING, 10"
  - AGGREGATE SHOULDER, TYPE B
  - HMA SHOULDER

