


NOTES
1. SEE STRUCTURE PLANS FOR ADDITIONAL SECTIONS.

**SECTION A-A
(STAGE I)**

**SECTION B-B
(STAGE II)**

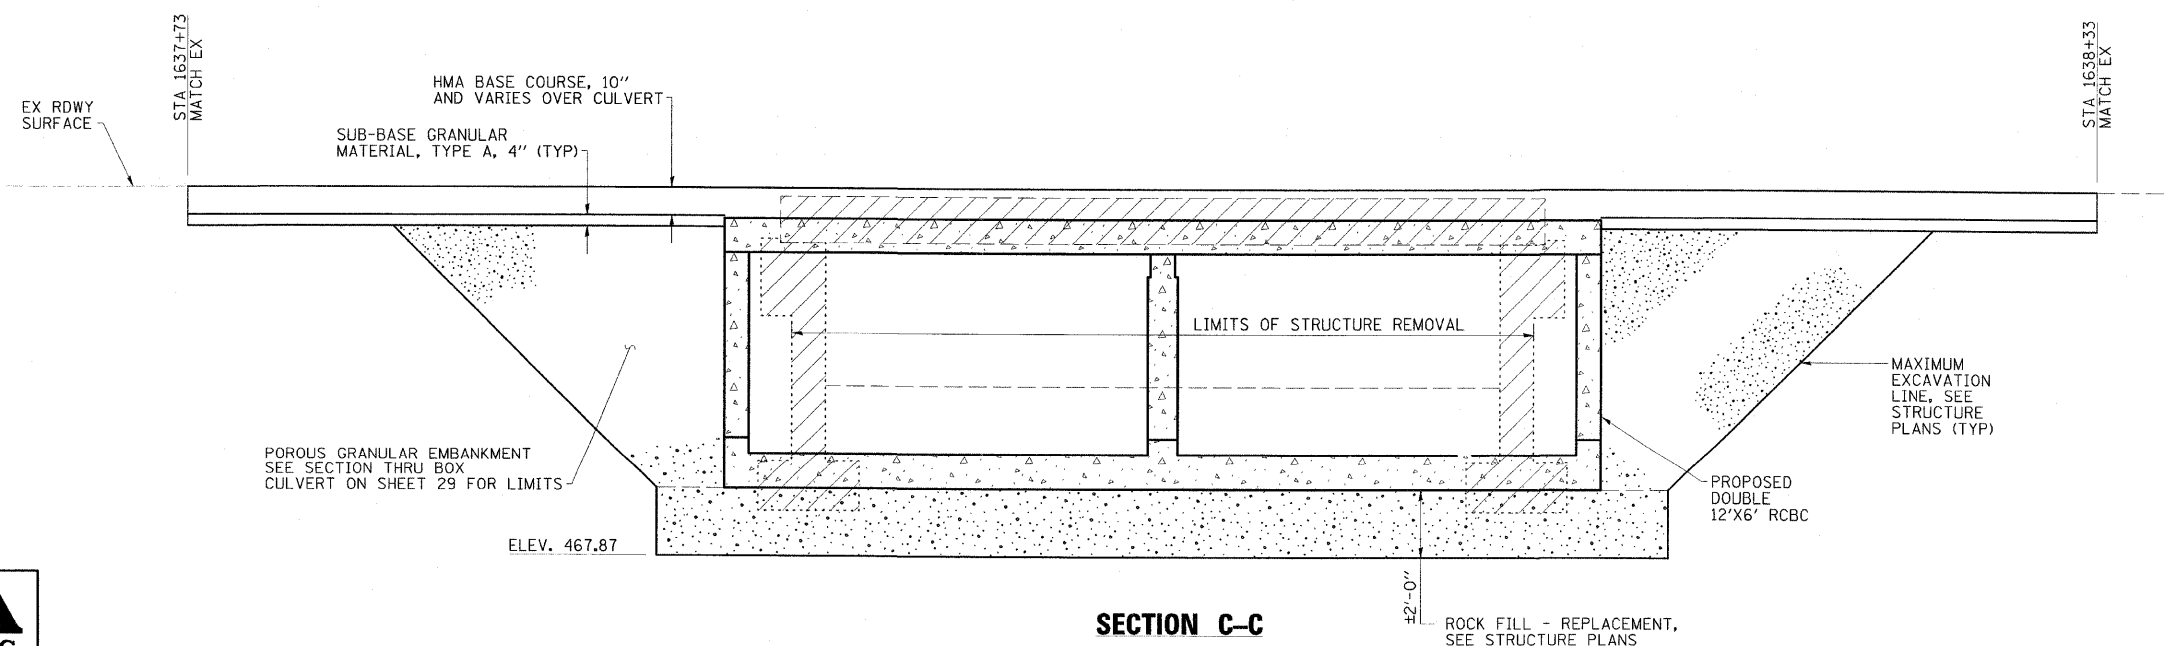

SECTION C-C

**STAGE CONSTRUCTION DETAILS
US 45 OVER BRANCH OF ELM CREEK
FAP ROUTE 328 - SECTION (6BR-3)B-1
CLAY COUNTY
STATION 1638+03.20
STRUCTURE NO. 013-2010**

ESCA CONSULTANTS, INC.		
DESIGNED BY:	DAJ	04/08
DRAWN BY:	HAS	04/08
CHECKED BY:	MTD	05/08
APPROVED BY:	RDP	08/08