




DATE	
BY	
FINAL SURVEY	
NOTE BOOK	
AREAS CHECKED	
NO.	

DATE	
BY	
ORIGINAL SURVEY	
NOTE BOOK	
AREAS CHECKED	
NO.	

FAP RTE	SECTION	COUNTY	TOTAL SHEETS	SHEET NO.
328	6BR-31B-1	CLAY	109	52
STA. 1638+50.00		TO STA. 1640+00.00		
FED. ROAD DIST. NO.	ILLINOIS	FED. AID PROJECT		

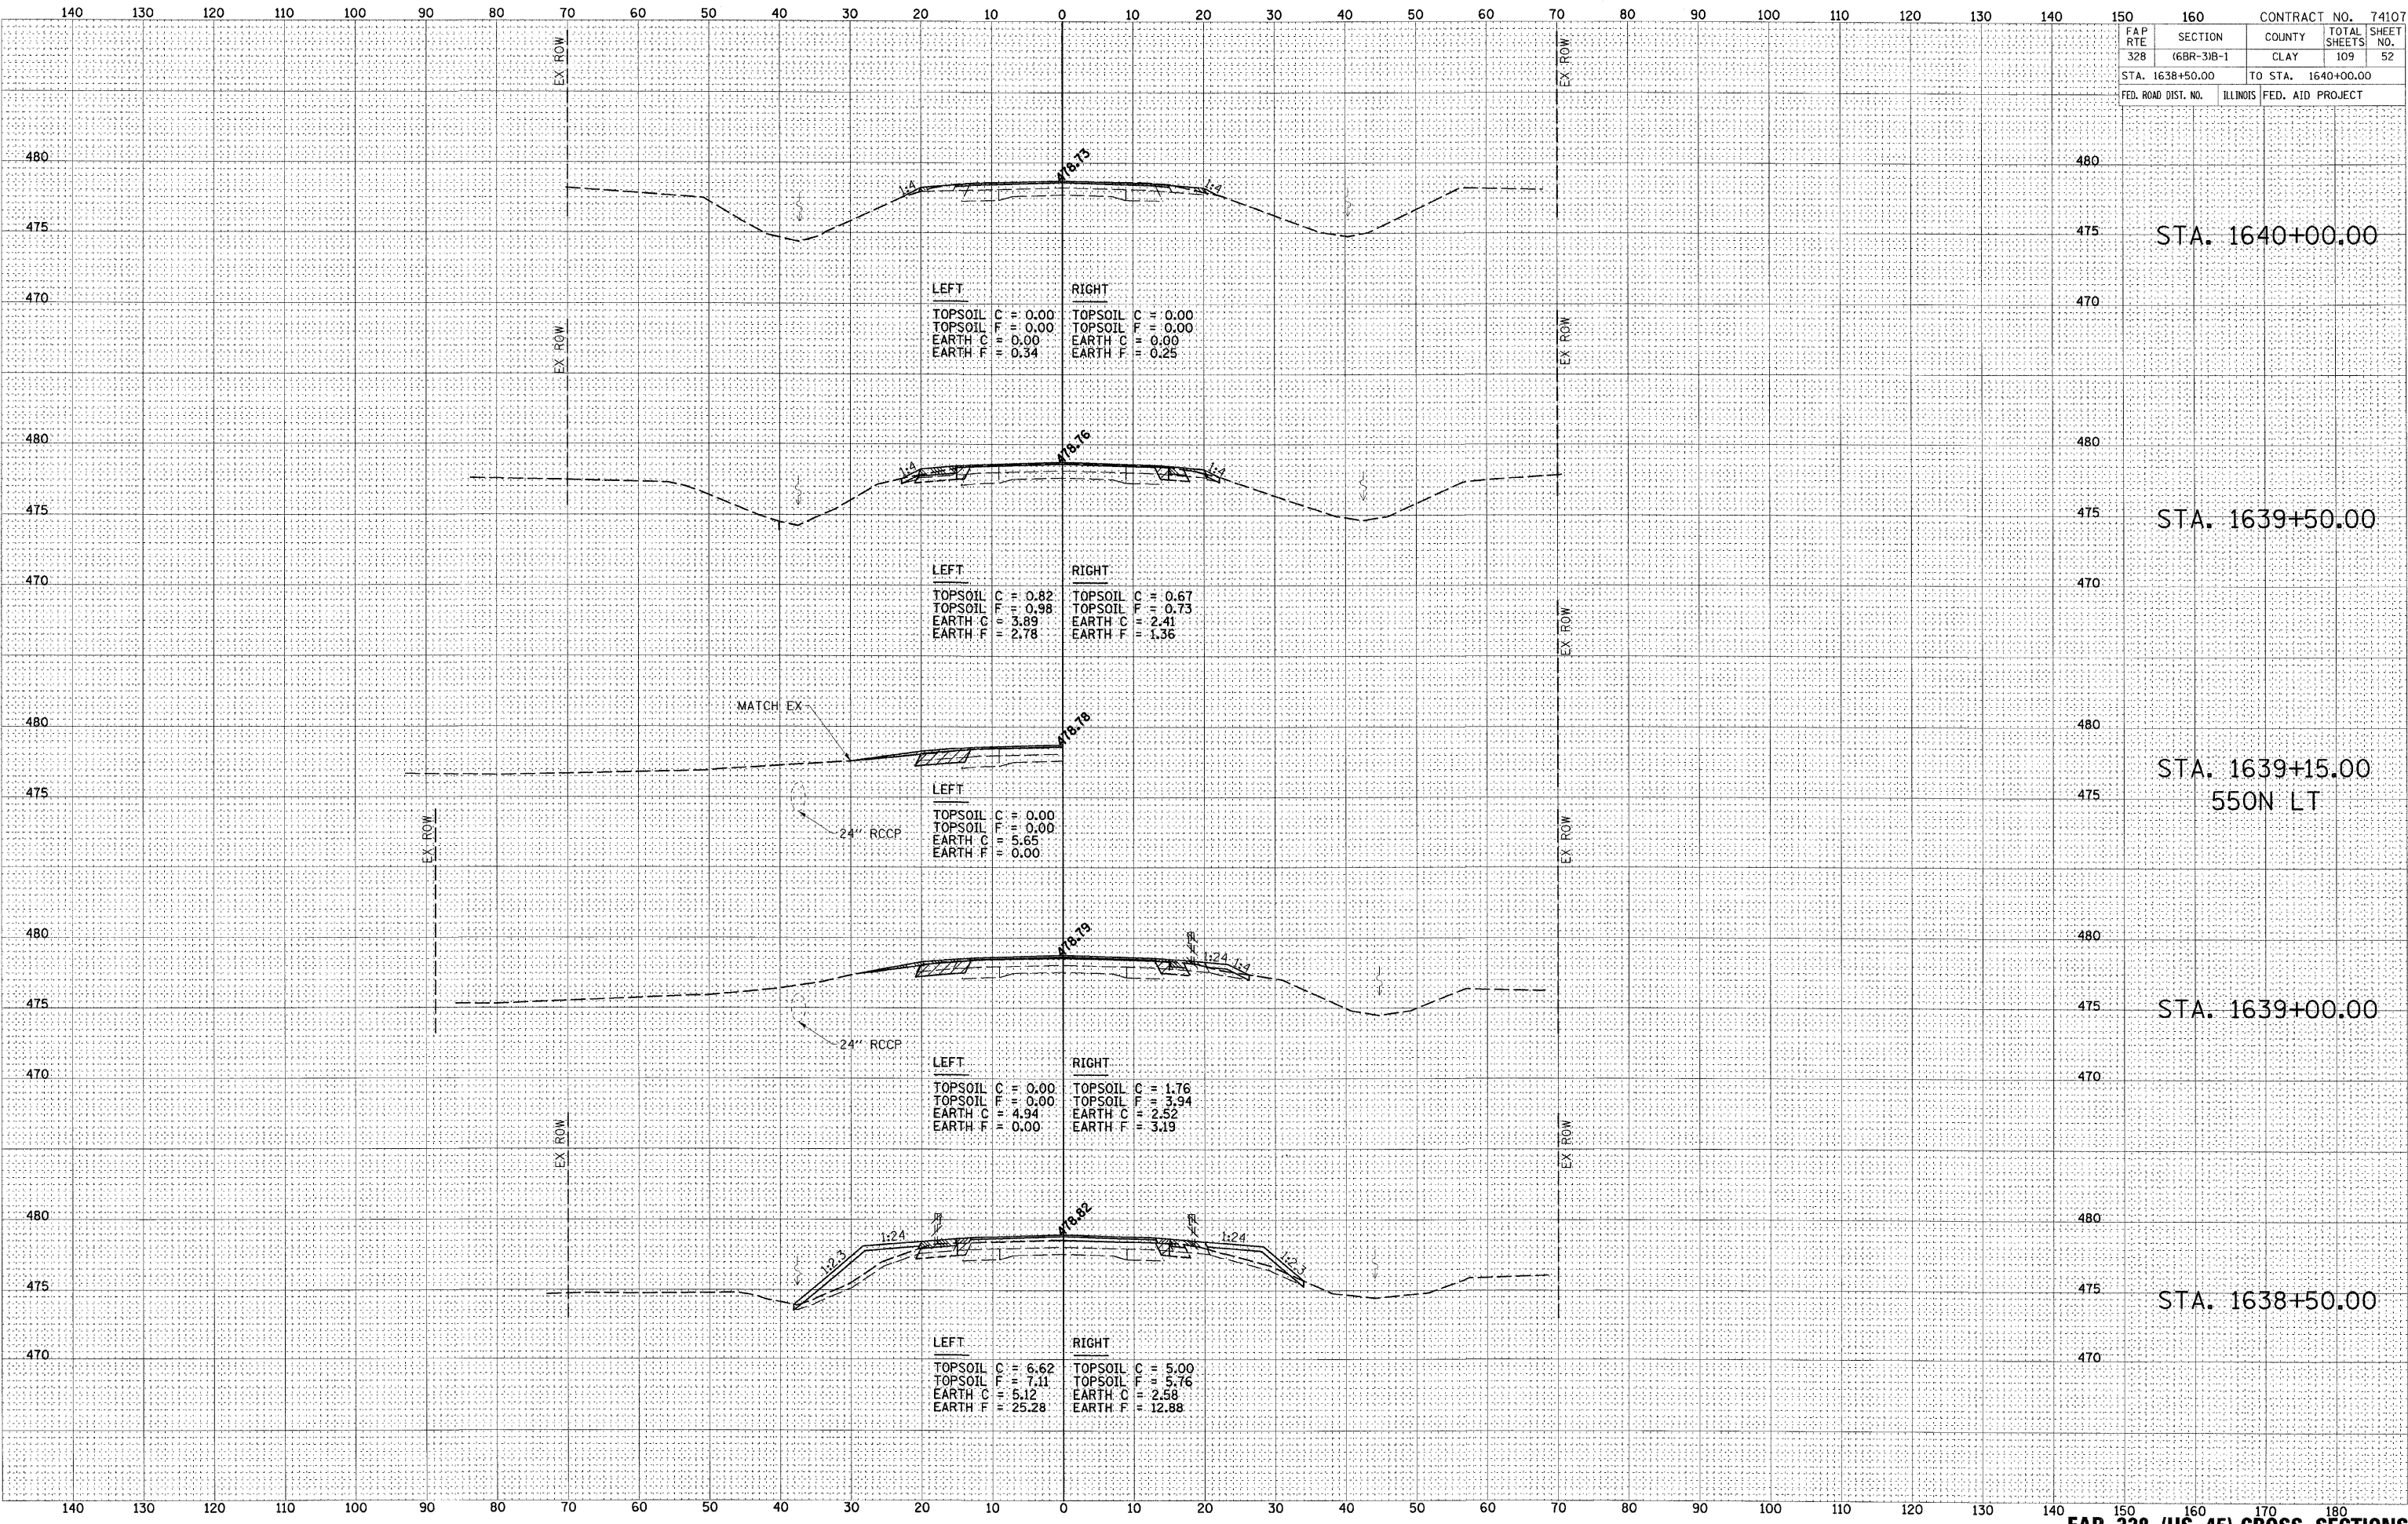

LEFT		RIGHT	
TOPSOIL C	= 0.00	TOPSOIL C	= 0.00
TOPSOIL F	= 0.00	TOPSOIL F	= 0.00
EARTH C	= 0.00	EARTH C	= 0.00
EARTH F	= 0.34	EARTH F	= 0.25

LEFT		RIGHT	
TOPSOIL C	= 0.82	TOPSOIL C	= 0.67
TOPSOIL F	= 0.98	TOPSOIL F	= 0.73
EARTH C	= 3.89	EARTH C	= 2.41
EARTH F	= 2.78	EARTH F	= 1.36

LEFT		RIGHT	
TOPSOIL C	= 0.00	TOPSOIL C	= 0.00
TOPSOIL F	= 0.00	TOPSOIL F	= 0.00
EARTH C	= 5.65	EARTH C	= 0.00
EARTH F	= 0.00	EARTH F	= 0.00

LEFT		RIGHT	
TOPSOIL C	= 0.00	TOPSOIL C	= 1.76
TOPSOIL F	= 0.00	TOPSOIL F	= 3.94
EARTH C	= 4.94	EARTH C	= 2.52
EARTH F	= 0.00	EARTH F	= 3.19

LEFT		RIGHT	
TOPSOIL C	= 6.62	TOPSOIL C	= 5.00
TOPSOIL F	= 7.11	TOPSOIL F	= 5.76
EARTH C	= 5.12	EARTH C	= 2.58
EARTH F	= 25.28	EARTH F	= 12.88

STA. 1640+00.00

STA. 1639+50.00

STA. 1639+15.00  
550N LT

STA. 1639+00.00

STA. 1638+50.00