




DATE	
BY	
FINISHED	
PRINTED	
NOTE BOOK	
AREAS CHECKED	
NO.	

DATE	
BY	
ORIGINAL	
SURVEY	
TEMPLATE	
NOTE BOOK	
AREAS CHECKED	
NO.	

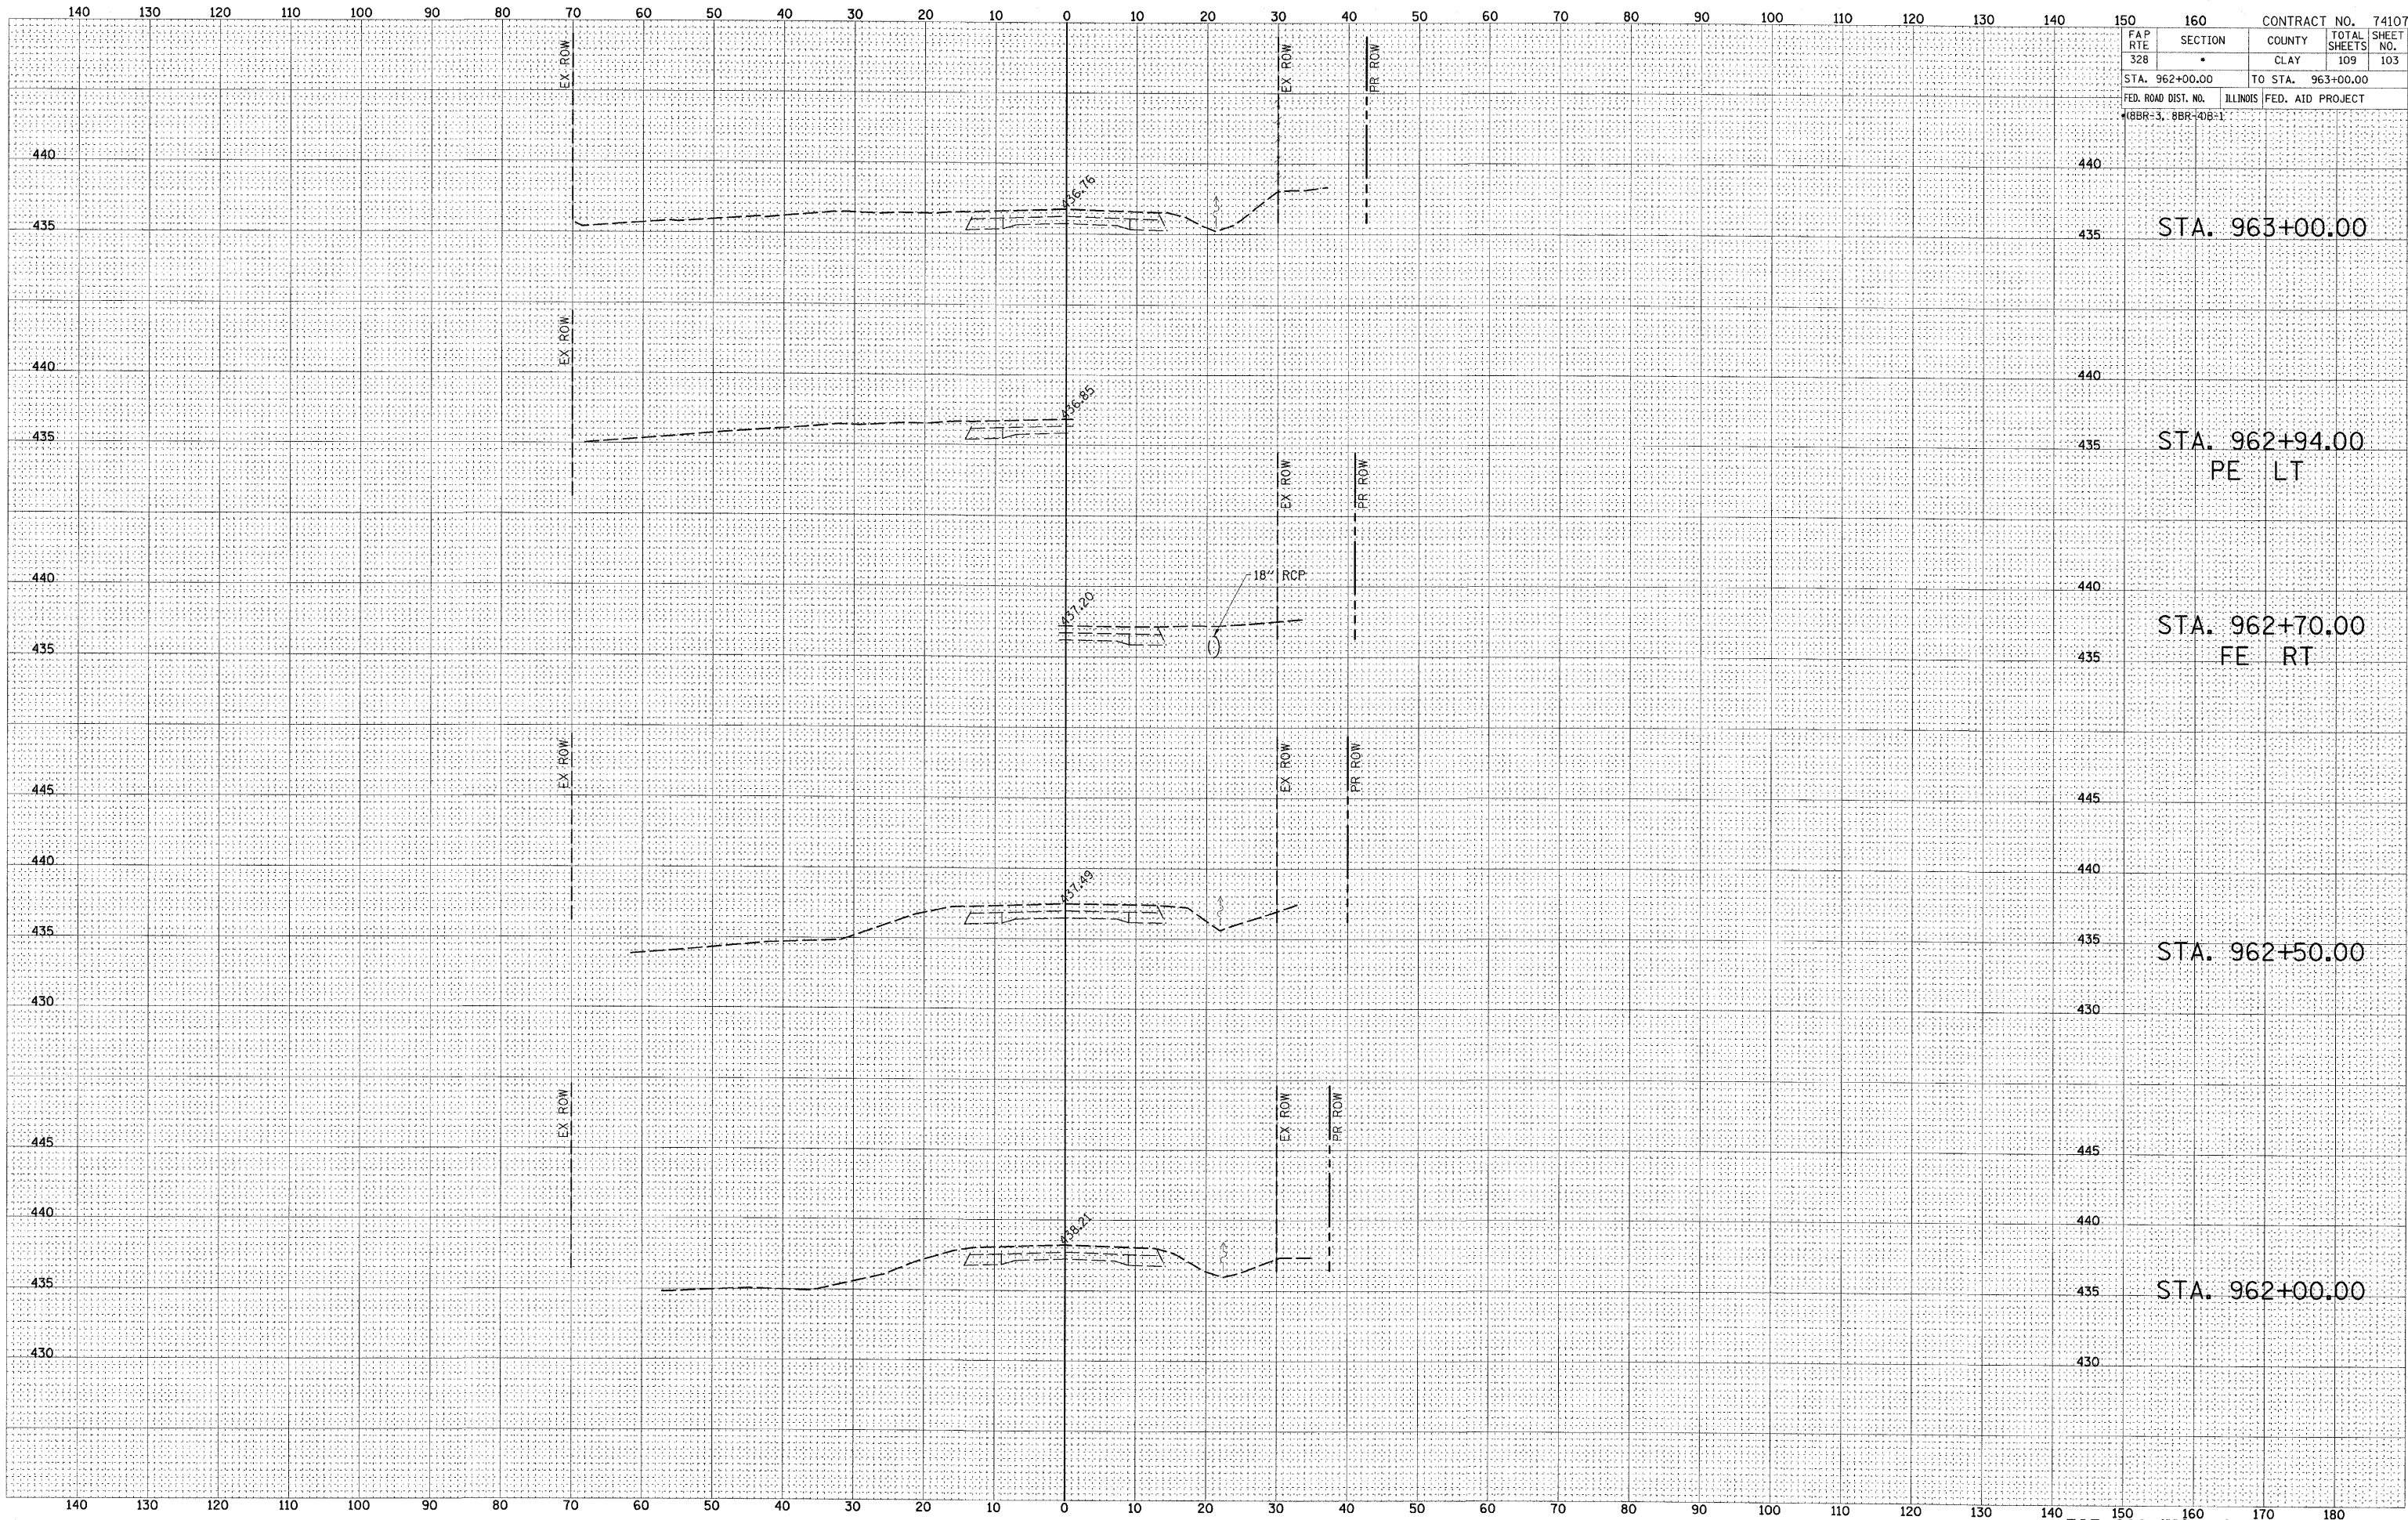

CONTRACT NO. 74107	
FAP RTE 328	SECTION *
COUNTY CLAY	TOTAL SHEETS 109
STA. 962+00.00	TO STA. 963+00.00
FED. ROAD DIST. NO. ILLINOIS	FED. AID PROJECT
*BBR-3, BBR-4B-1	

STA. 963+00.00

STA. 962+94.00  
PE LT

STA. 962+70.00  
FE RT

STA. 962+50.00

STA. 962+00.00