




DATE	
BY	
FINAL SURVEY	
NOTE BOOK	
TEMPLATE	
AREAS CHECKED	
NO.	

DATE	
BY	
ORIGINAL SURVEY	
NOTE BOOK	
TEMPLATE	
AREAS CHECKED	
NO.	

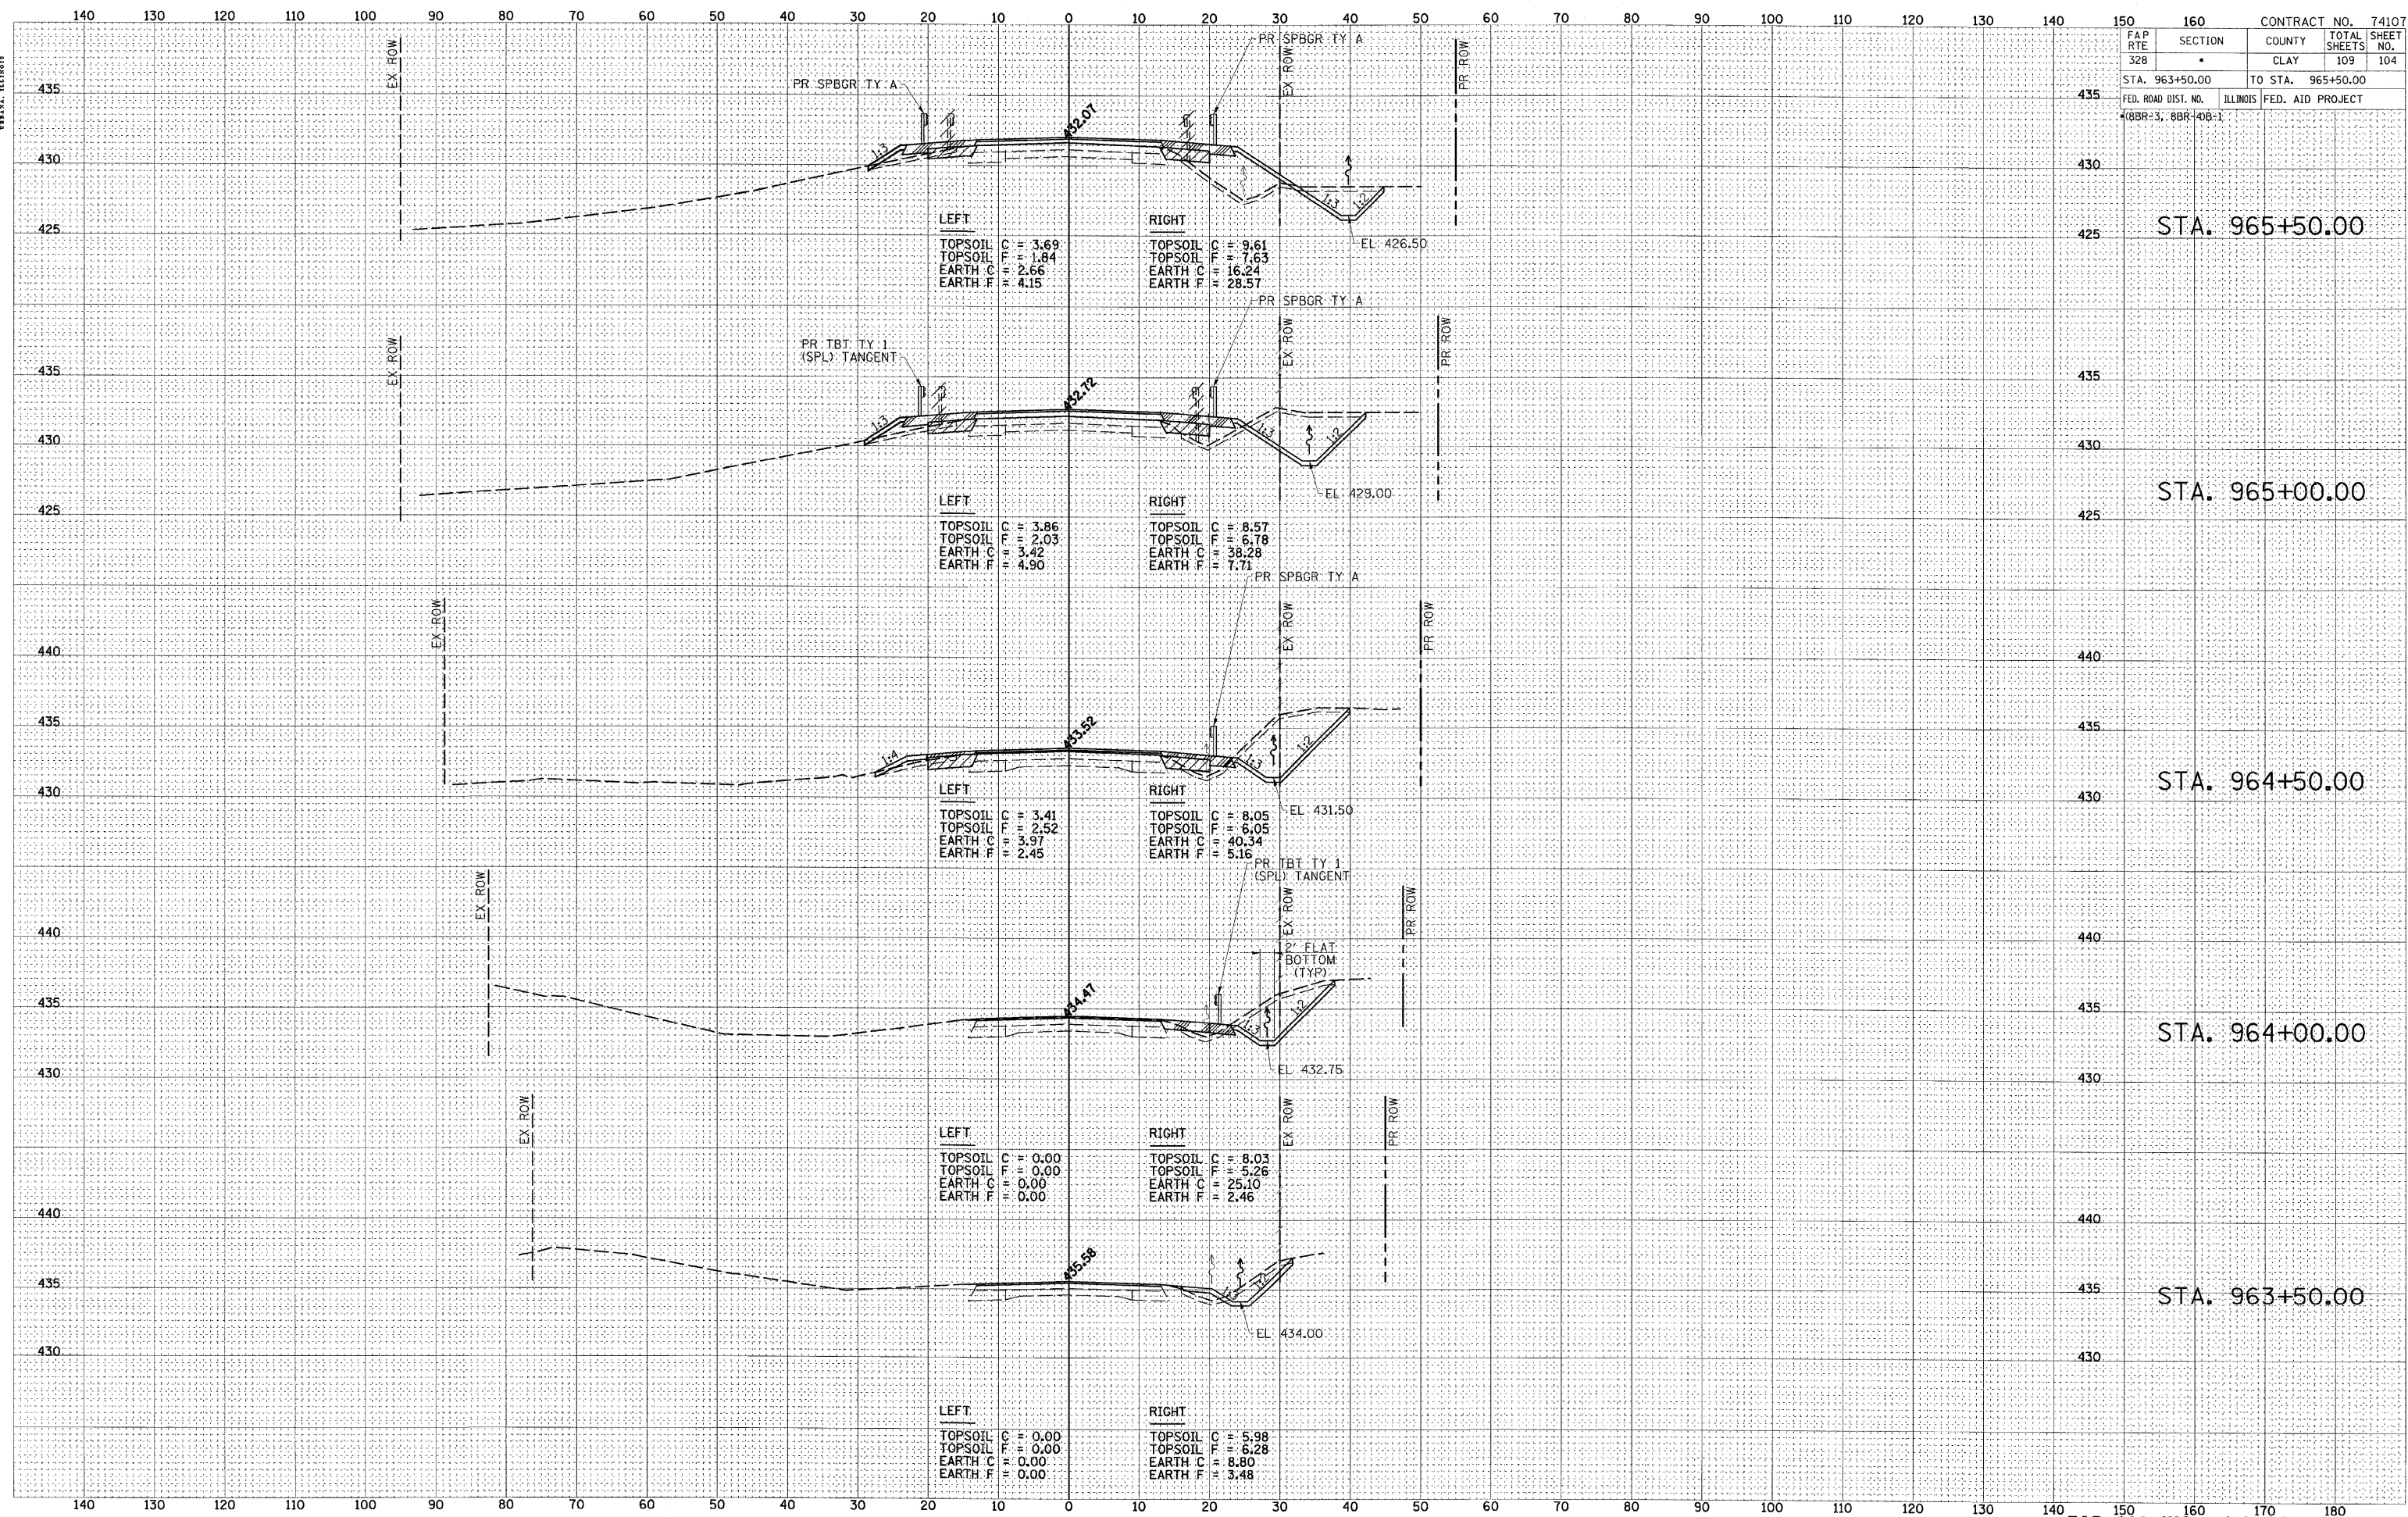

FAP RTE	328	SECTION	CLAY	COUNTY	ILLINOIS	TOTAL SHEETS	109	SHEET NO.	104
CONTRACT NO.	74107								
STA.	963+50.00	TO STA.	965+50.00						
FED. ROAD DIST. NO.	ILLINOIS		FED. AID PROJECT						
*BBR-3, BBR-40B-1									