

DATE \_\_\_\_\_ BY \_\_\_\_\_

REVISIONS

NO. \_\_\_\_\_ DATE \_\_\_\_\_ BY \_\_\_\_\_

APPROVED

DATE \_\_\_\_\_ BY \_\_\_\_\_

REVISIONS

NO. \_\_\_\_\_ DATE \_\_\_\_\_ BY \_\_\_\_\_

APPROVED

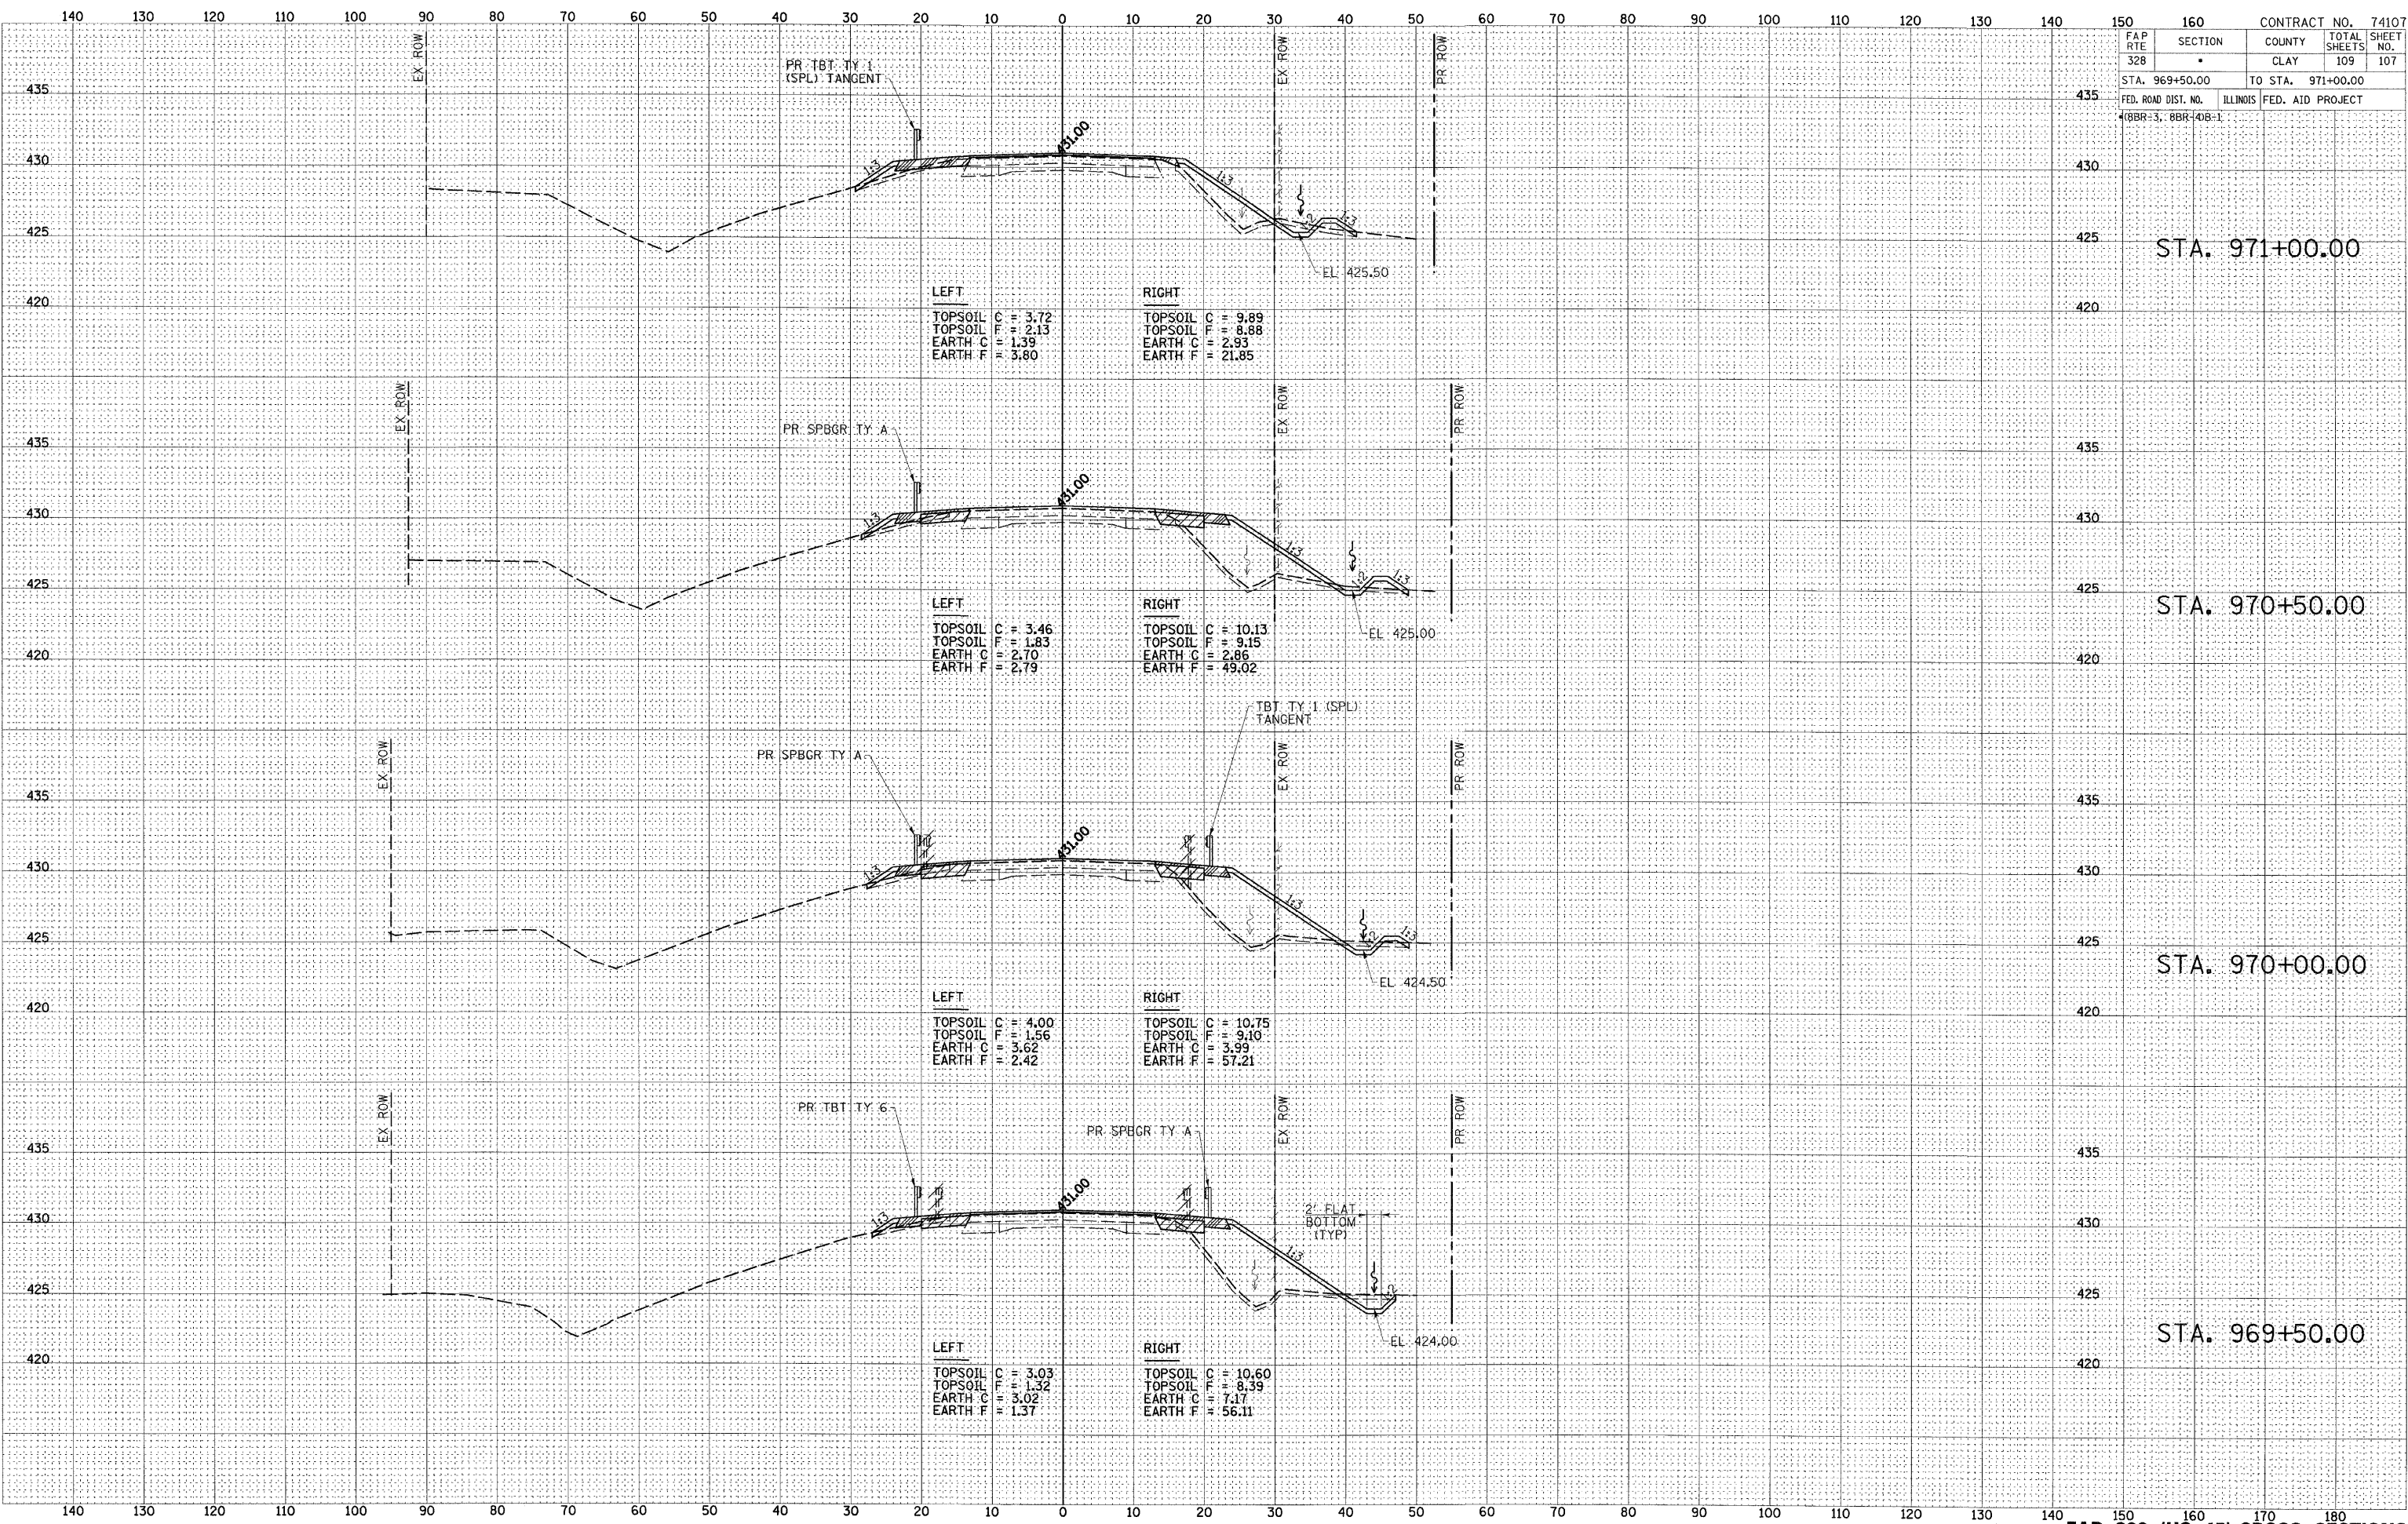

CONTRACT NO. 74107	
FAP RTE 328	SECTION 160
COUNTY CLAY	TOTAL SHEETS 109
SHEET NO. 107	
STA. 969+50.00	TO STA. 971+00.00
FED. ROAD DIST. NO. 08BR-3, 8BR-40B-1	ILLINOIS FED. AID PROJECT

STA. 971+00.00

STA. 970+50.00

STA. 970+00.00

STA. 969+50.00