


FINAL SURVEY	DESIGNED	BY	DATE
NOTE BOOK	CHECKED		
NO.	TEMPLATE		
	AREAS CHECKED		

ORIGINAL SURVEY	DESIGNED	BY	DATE
NOTE BOOK	CHECKED		
NO.	TEMPLATE		
	AREAS CHECKED		

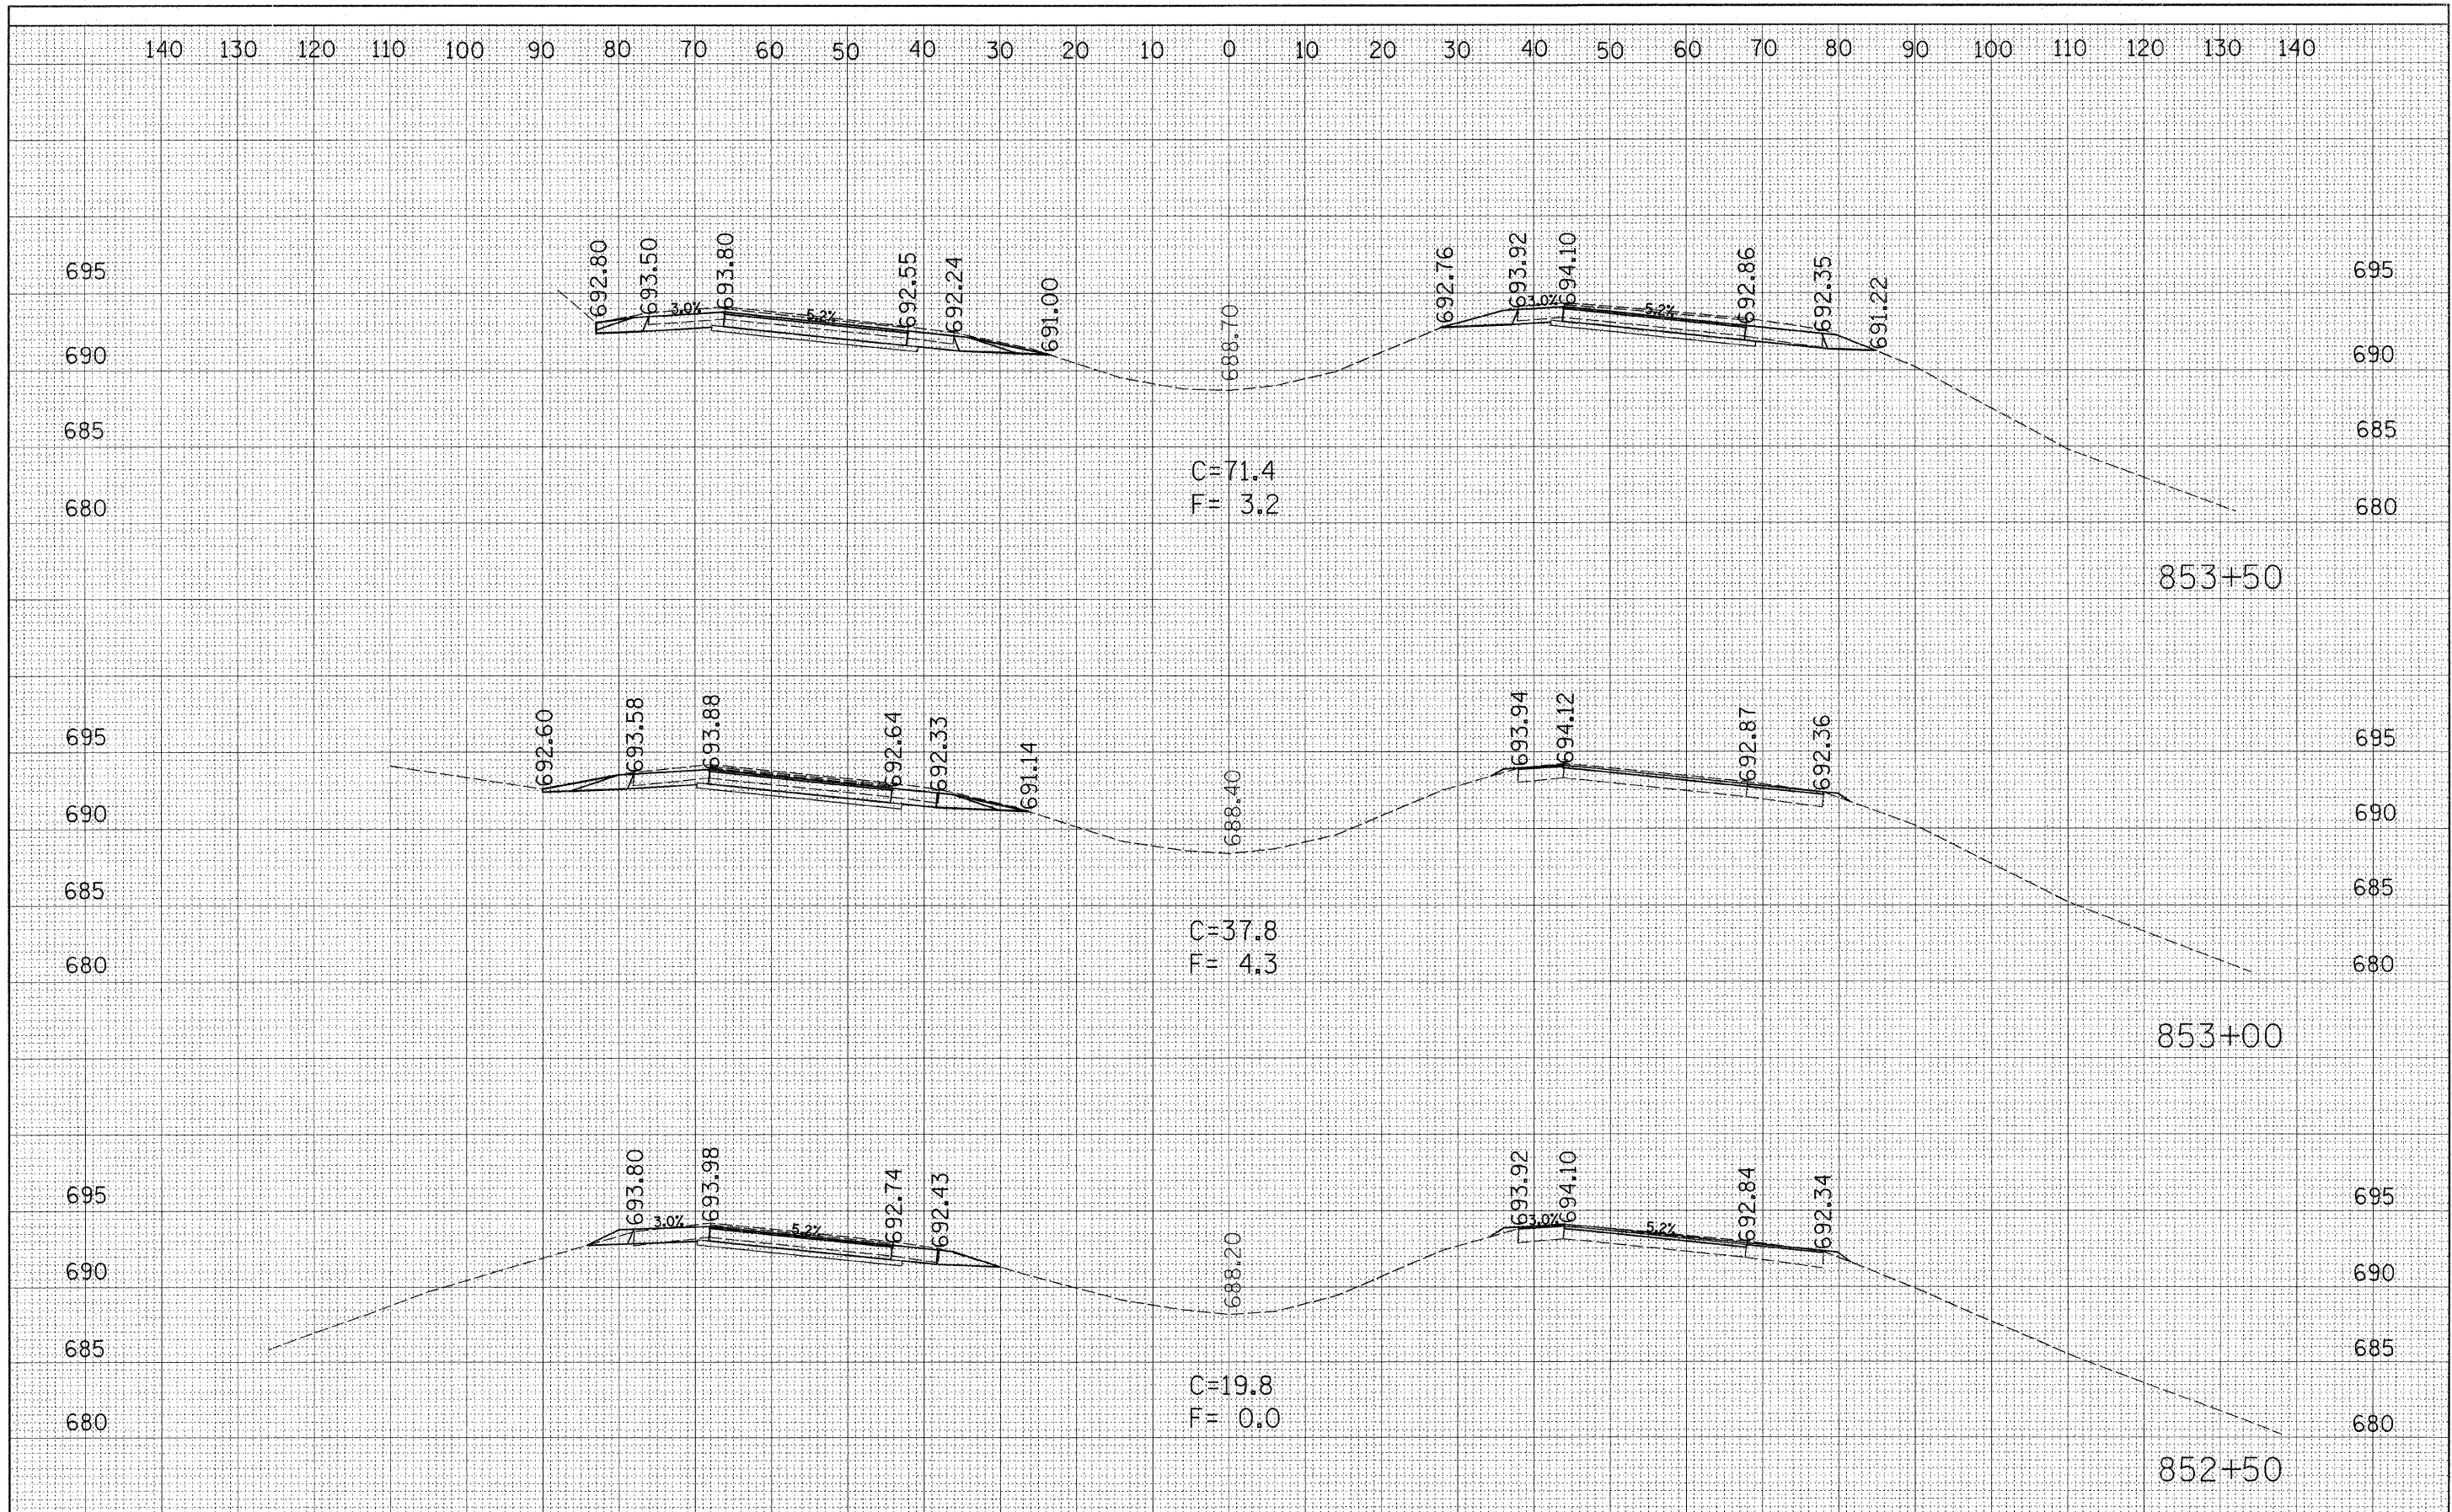

FILE NAME =	USER NAME = davisnj1	DESIGNED - JLD	REVISED -	STATE OF ILLINOIS DEPARTMENT OF TRANSPORTATION	PAVEMENT PATCH		F.A. RTE.	SECTION	COUNTY	TOTAL SHEETS	SHEET NO.
cr:\pw\work\PMWIDOT\DAVISONJL\dms35509\ssheet_4171.dgn	4171.dgn	CHECKED -	REVISED -				72	(58,74)(66,67)RS-1	MACON	38	34
PLOT SCALE = 10.0000' / 1" IN.		DRAWN - JLD	REVISED -				CONTRACT NO. 74171				
PLOT DATE = 10/14/2008		CHECKED -	REVISED -				ILLINOIS FED. AID PROJECT				
				SCALE: 10	SHEET NO. 2 OF 6 SHEETS	STA. 852+50 TO STA. 853+50					