


FINAL SURVEY	DATE
REVISIONS	BY
NOTED	
TEMPLATE	
AREAS	
AREAS CHECKED	
NO.	

ORIGINAL SURVEY	DATE
REVISIONS	BY
NOTED	
TEMPLATE	
AREAS	
AREAS CHECKED	
NO.	

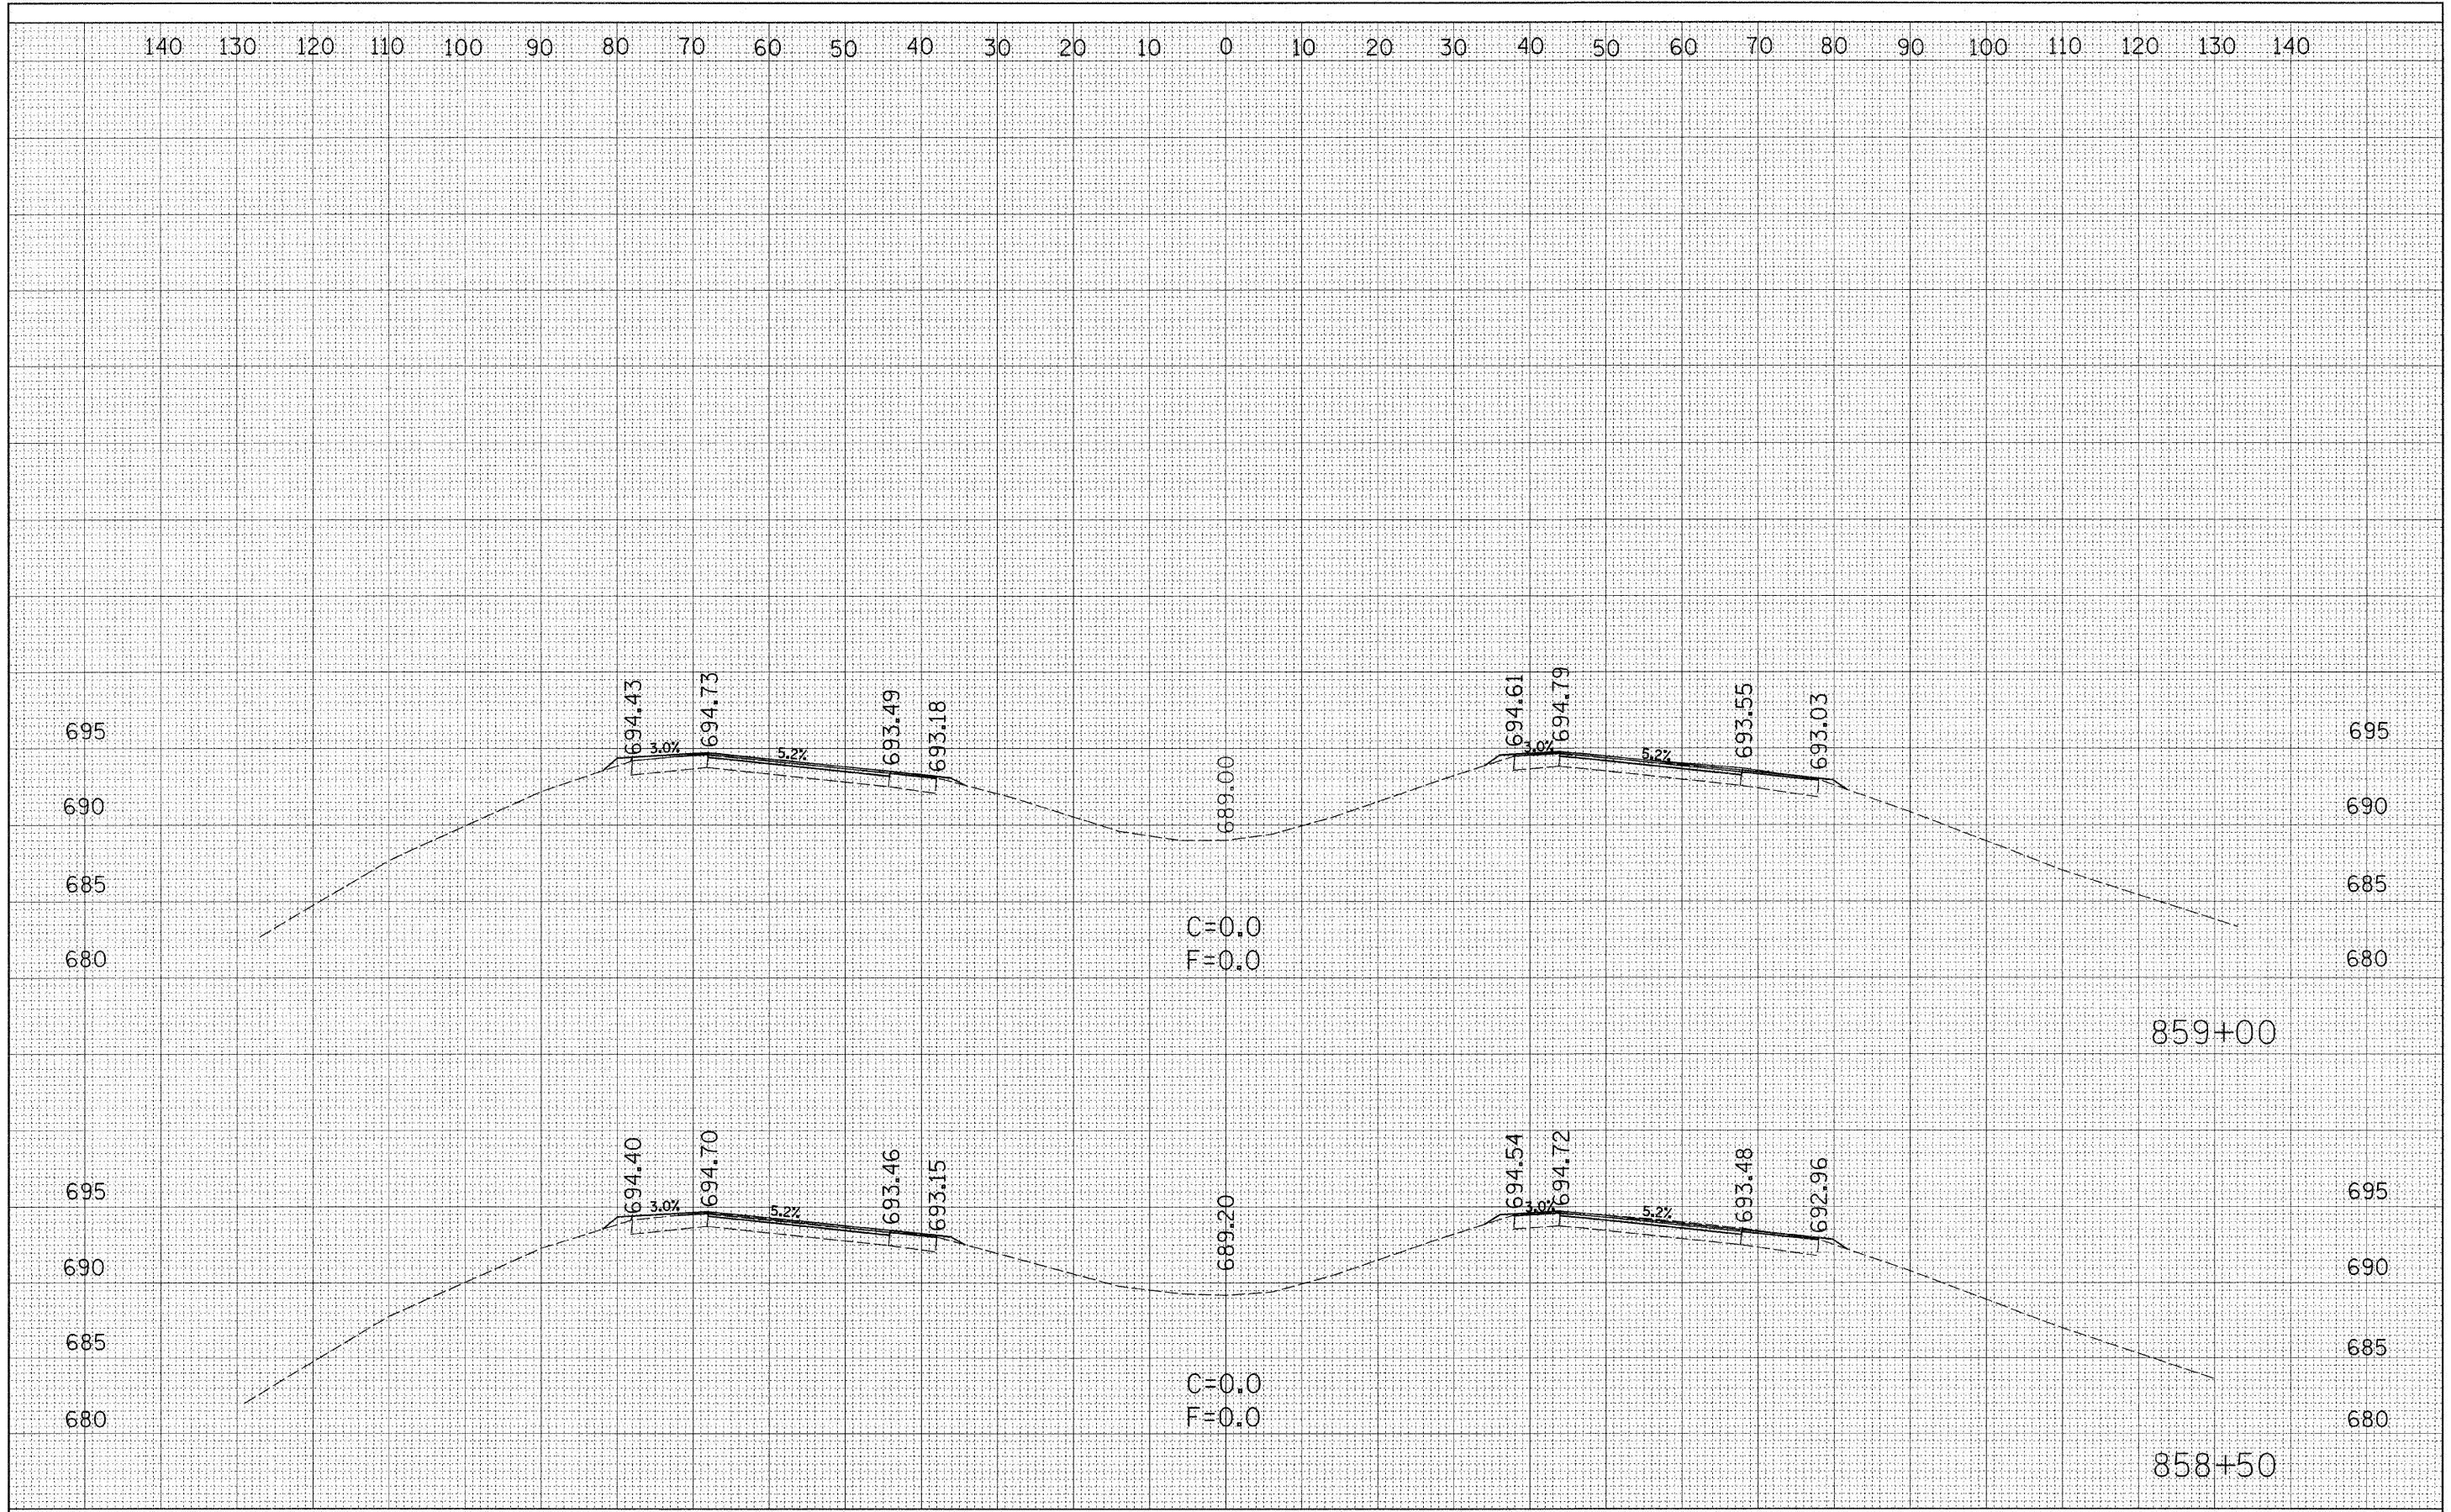

FILE NAME =	USER NAME = davissonjl	DESIGNED - JLD	REVISED -	STATE OF ILLINOIS DEPARTMENT OF TRANSPORTATION	PAVEMENT PATCH	F.A. RTE.	SECTION	COUNTY	TOTAL SHEETS	SHEET NO.	
c:\pwork\PIWIDOT\DAVISONJL\dms35509\vsheet.4171.dgn	PLOT SCALE = 10.0000' / IN.	CHECKED -	REVISED -			72	(58,74)(66,67)RS-1	MACON	38	38	
PLOT DATE = 10/14/2009	CHECKED -	REVISED -	SCALE: 10			SHEET NO. 6 OF 6 SHEETS	STA. 858+50 TO STA. 859+00	FED. ROAD DIST. NO.	ILLINOIS FED. AID PROJECT		
									CONTRACT NO. 74171		