
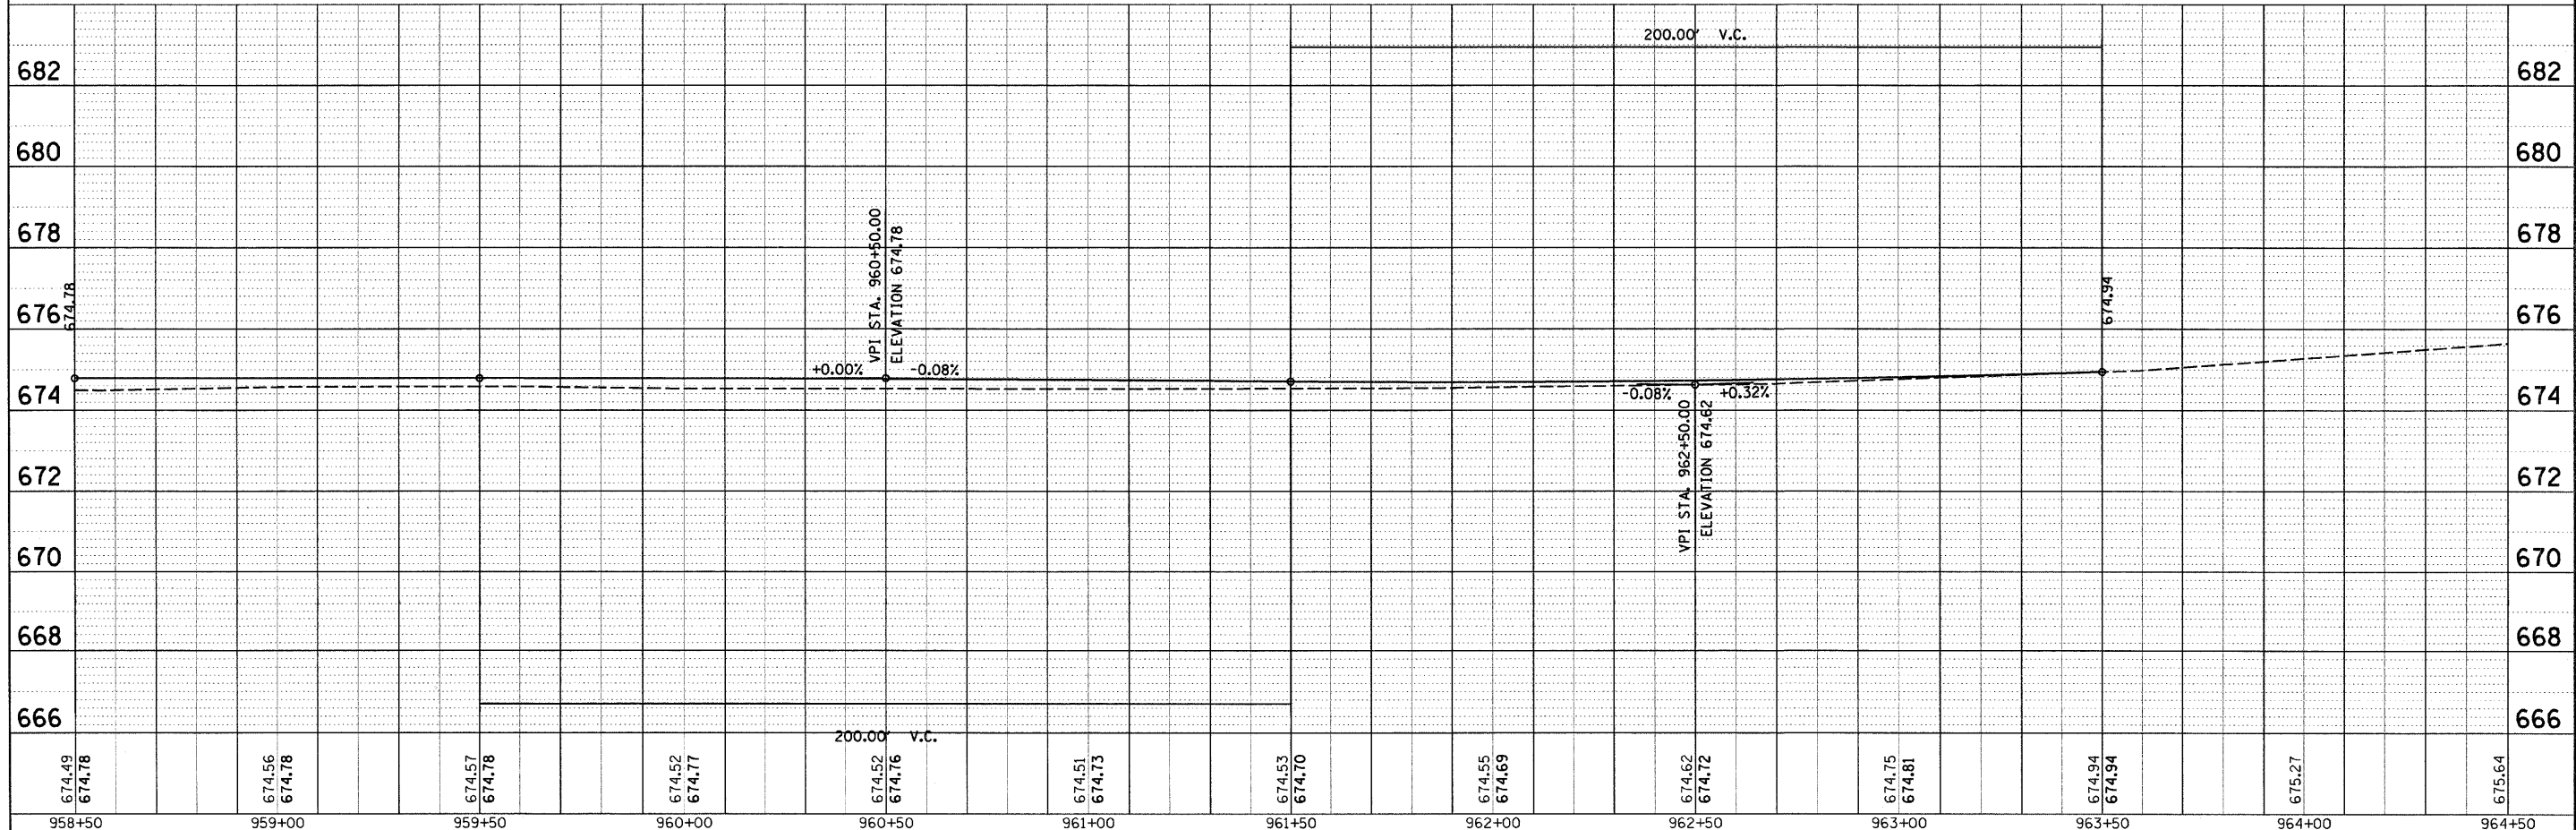


PLAN	SURVEYED	BY	DATE
NOTE BOOK	PLOTTED		
NO.	FILE NAME		

PROFILE	SURVEYED	BY	DATE
NOTE BOOK	PLOTTED		
NO.	FILE NAME		

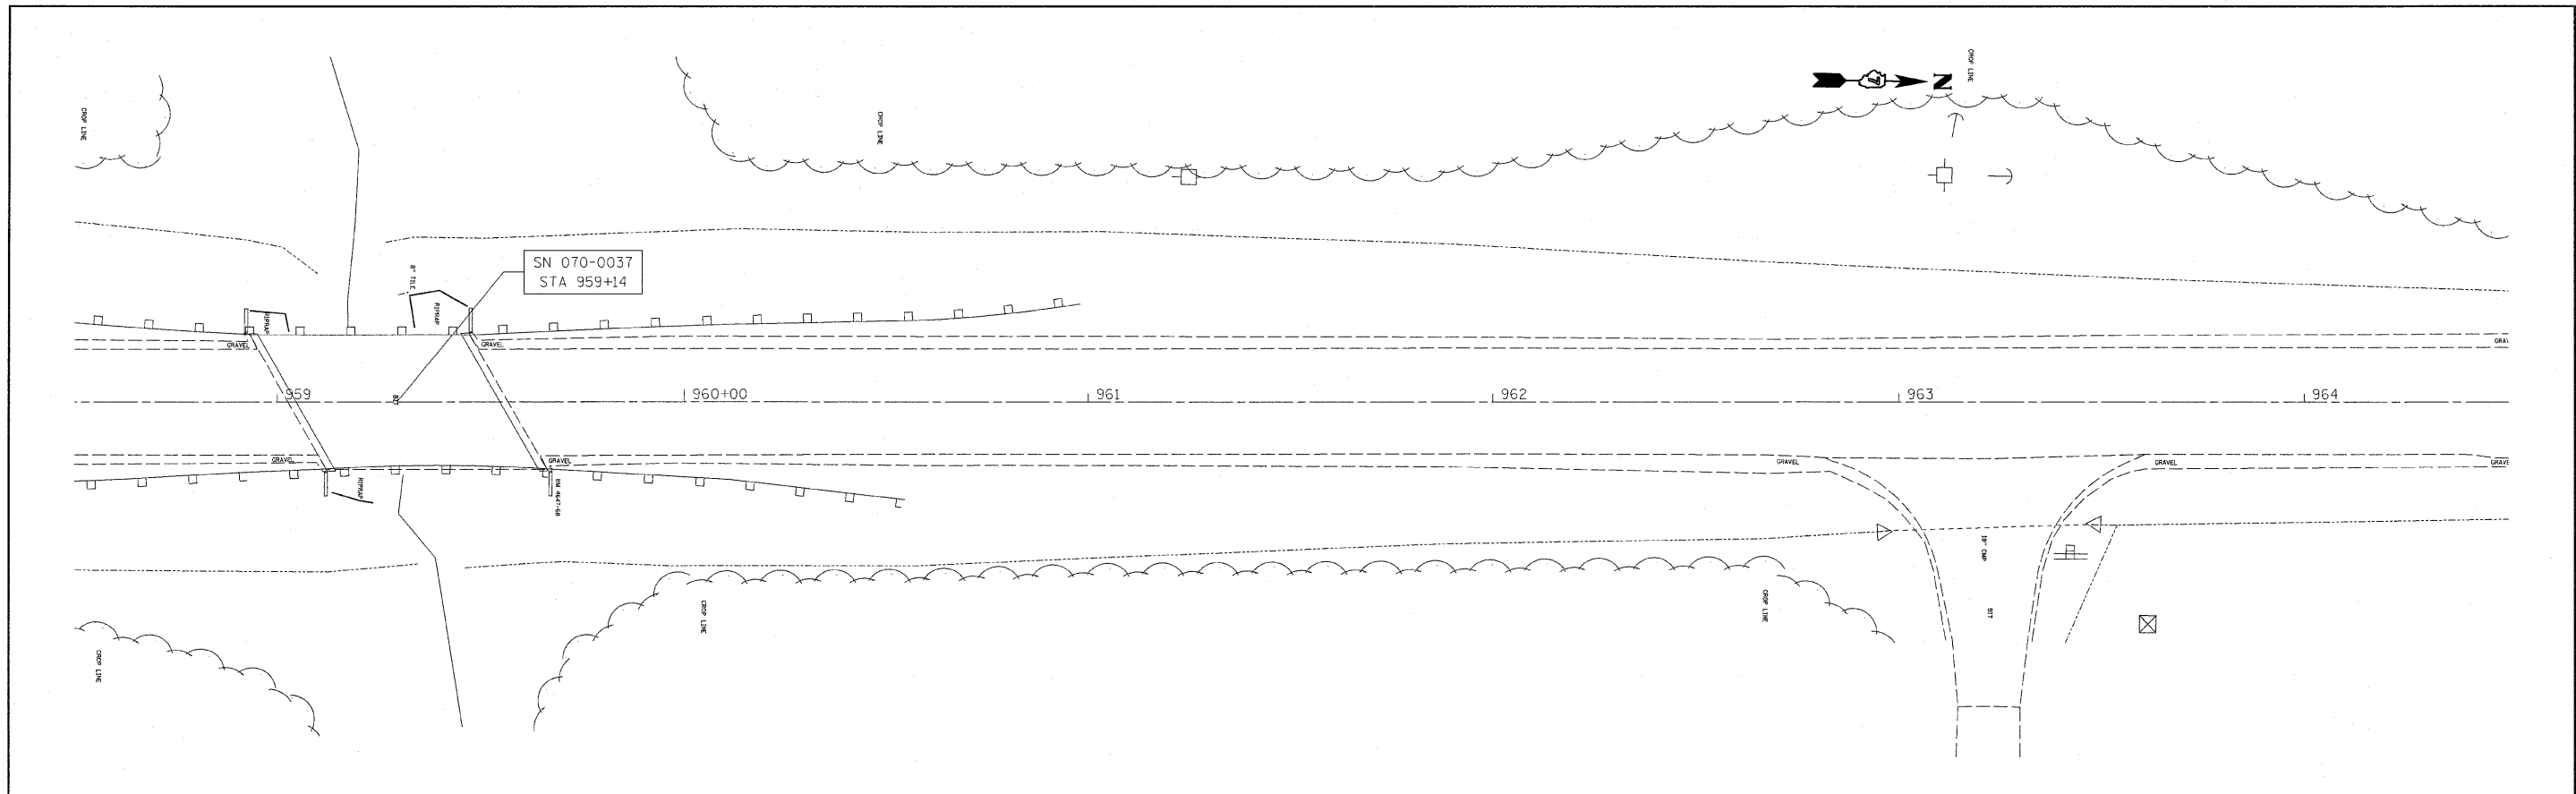

674.49 674.78	674.56 674.78	674.57 674.78	674.52 674.77	674.52 674.76	674.51 674.73	674.53 674.70	674.55 674.69	674.62 674.72	674.75 674.81	674.94 674.94	675.27	675.64
958+50	959+00	959+50	960+00	960+50	961+00	961+50	962+00	962+50	963+00	963+50	964+00	964+50

FILE NAME =  
ca:\projects\74183d\shp&p8700037\_74183.dwg

USER NAME = steffernik  
PLOT SCALE = 20.0000' / IN.  
PLOT DATE = 8/19/2008

DESIGNED -  
DRAWN -  
CHECKED -  
DATE -

REVISED -  
REVISED -  
REVISED -  
REVISED -

**STATE OF ILLINOIS  
DEPARTMENT OF TRANSPORTATION**

**PLAN & PROFILE SN 070-0037**

SCALE: SHEET NO. OF SHEETS STA. TO STA.

F.A.P. RTE. 770	SECTION (11681)B-1,(1168R1)BR	COUNTY MOULTRIE	TOTAL SHEETS 46	SHEET NO. 7
CONTRACT NO. 74183			ILLINOIS FED. AID PROJECT	