


STATE OF ILLINOIS
DEPARTMENT OF TRANSPORTATION

ROUTE NO.	SECTION	COUNTY	TOTAL SHEETS	SHEET NO.	SHEET NO. 4 9 SHEETS
FAP 770	#	MOULTRIE	46	28	
FED. ROAD DIST. NO. 7		ILLINOIS	FED. AID PROJECT		
Contract #74183		*(116BR)B-1 & (116BR)BR			

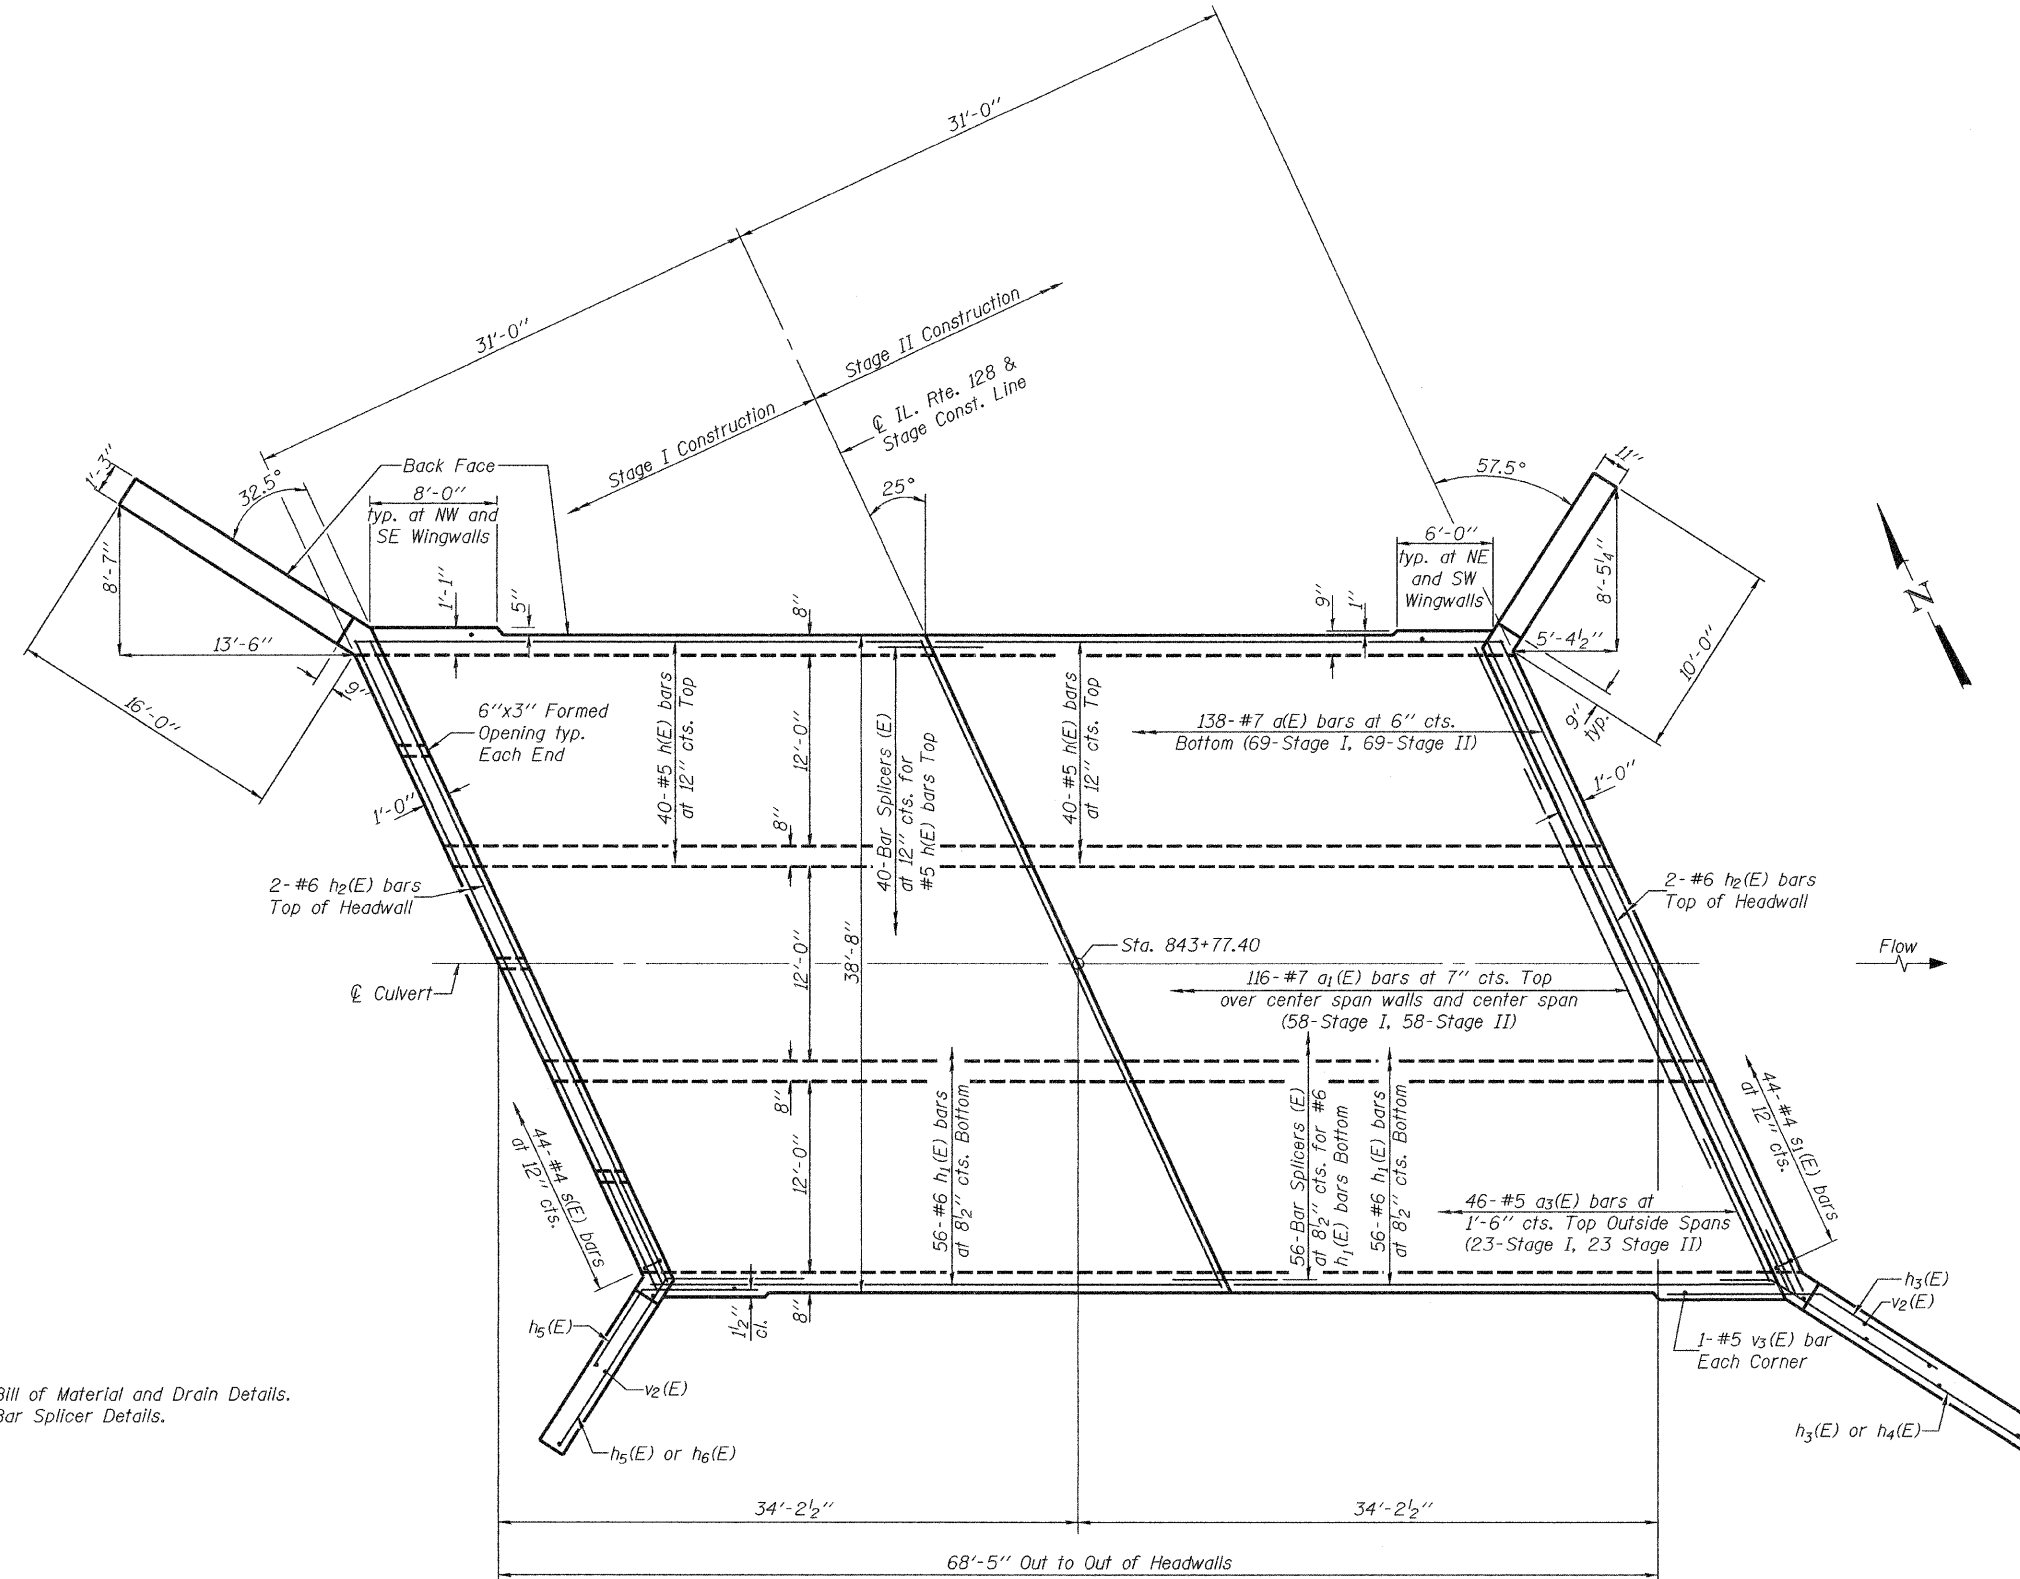

MIN. BAR LAP
#5 bars = 2'-2"

Notes:
See sheet 6 of 9 for Bill of Material and Drain Details.
See sheet 7 of 9 for Bar Splicer Details.

DESIGNED	Jay D. Edwards
CHECKED	Nick R. Barnett
DRAWN	BECKY M. LEACH
CHECKED	JDE/NRB

September 16, 2008
EXAMINED *Thomas J. Domagalick*
PASSED *Ralph E. Anderson*
ENGINEER OF BRIDGES AND STRUCTURES

**PLAN
TOP SLAB**

CULVERT DETAILS
F.A.P. RTE. 770 -
SEC. (116BR)B-1 & (116BR)BR
MOULTRIE COUNTY
STATION 843+77.40
STRUCTURE NO. 070-2019