


STATE OF ILLINOIS
DEPARTMENT OF TRANSPORTATION

ROUTE NO.	SECTION	COUNTY	TOTAL SHEETS	SHEET NO.
FAP 770	#	MOULTRIE	46	29
FED. ROAD DIST. NO. 7		ILLINOIS	FED. AID PROJECT	
		Contract #74183	*(116BR)B-1 & (116BR)DBR	

SHEET NO. 5
9 SHEETS

MIN. BAR LAP

#4 bars = 1'-8"

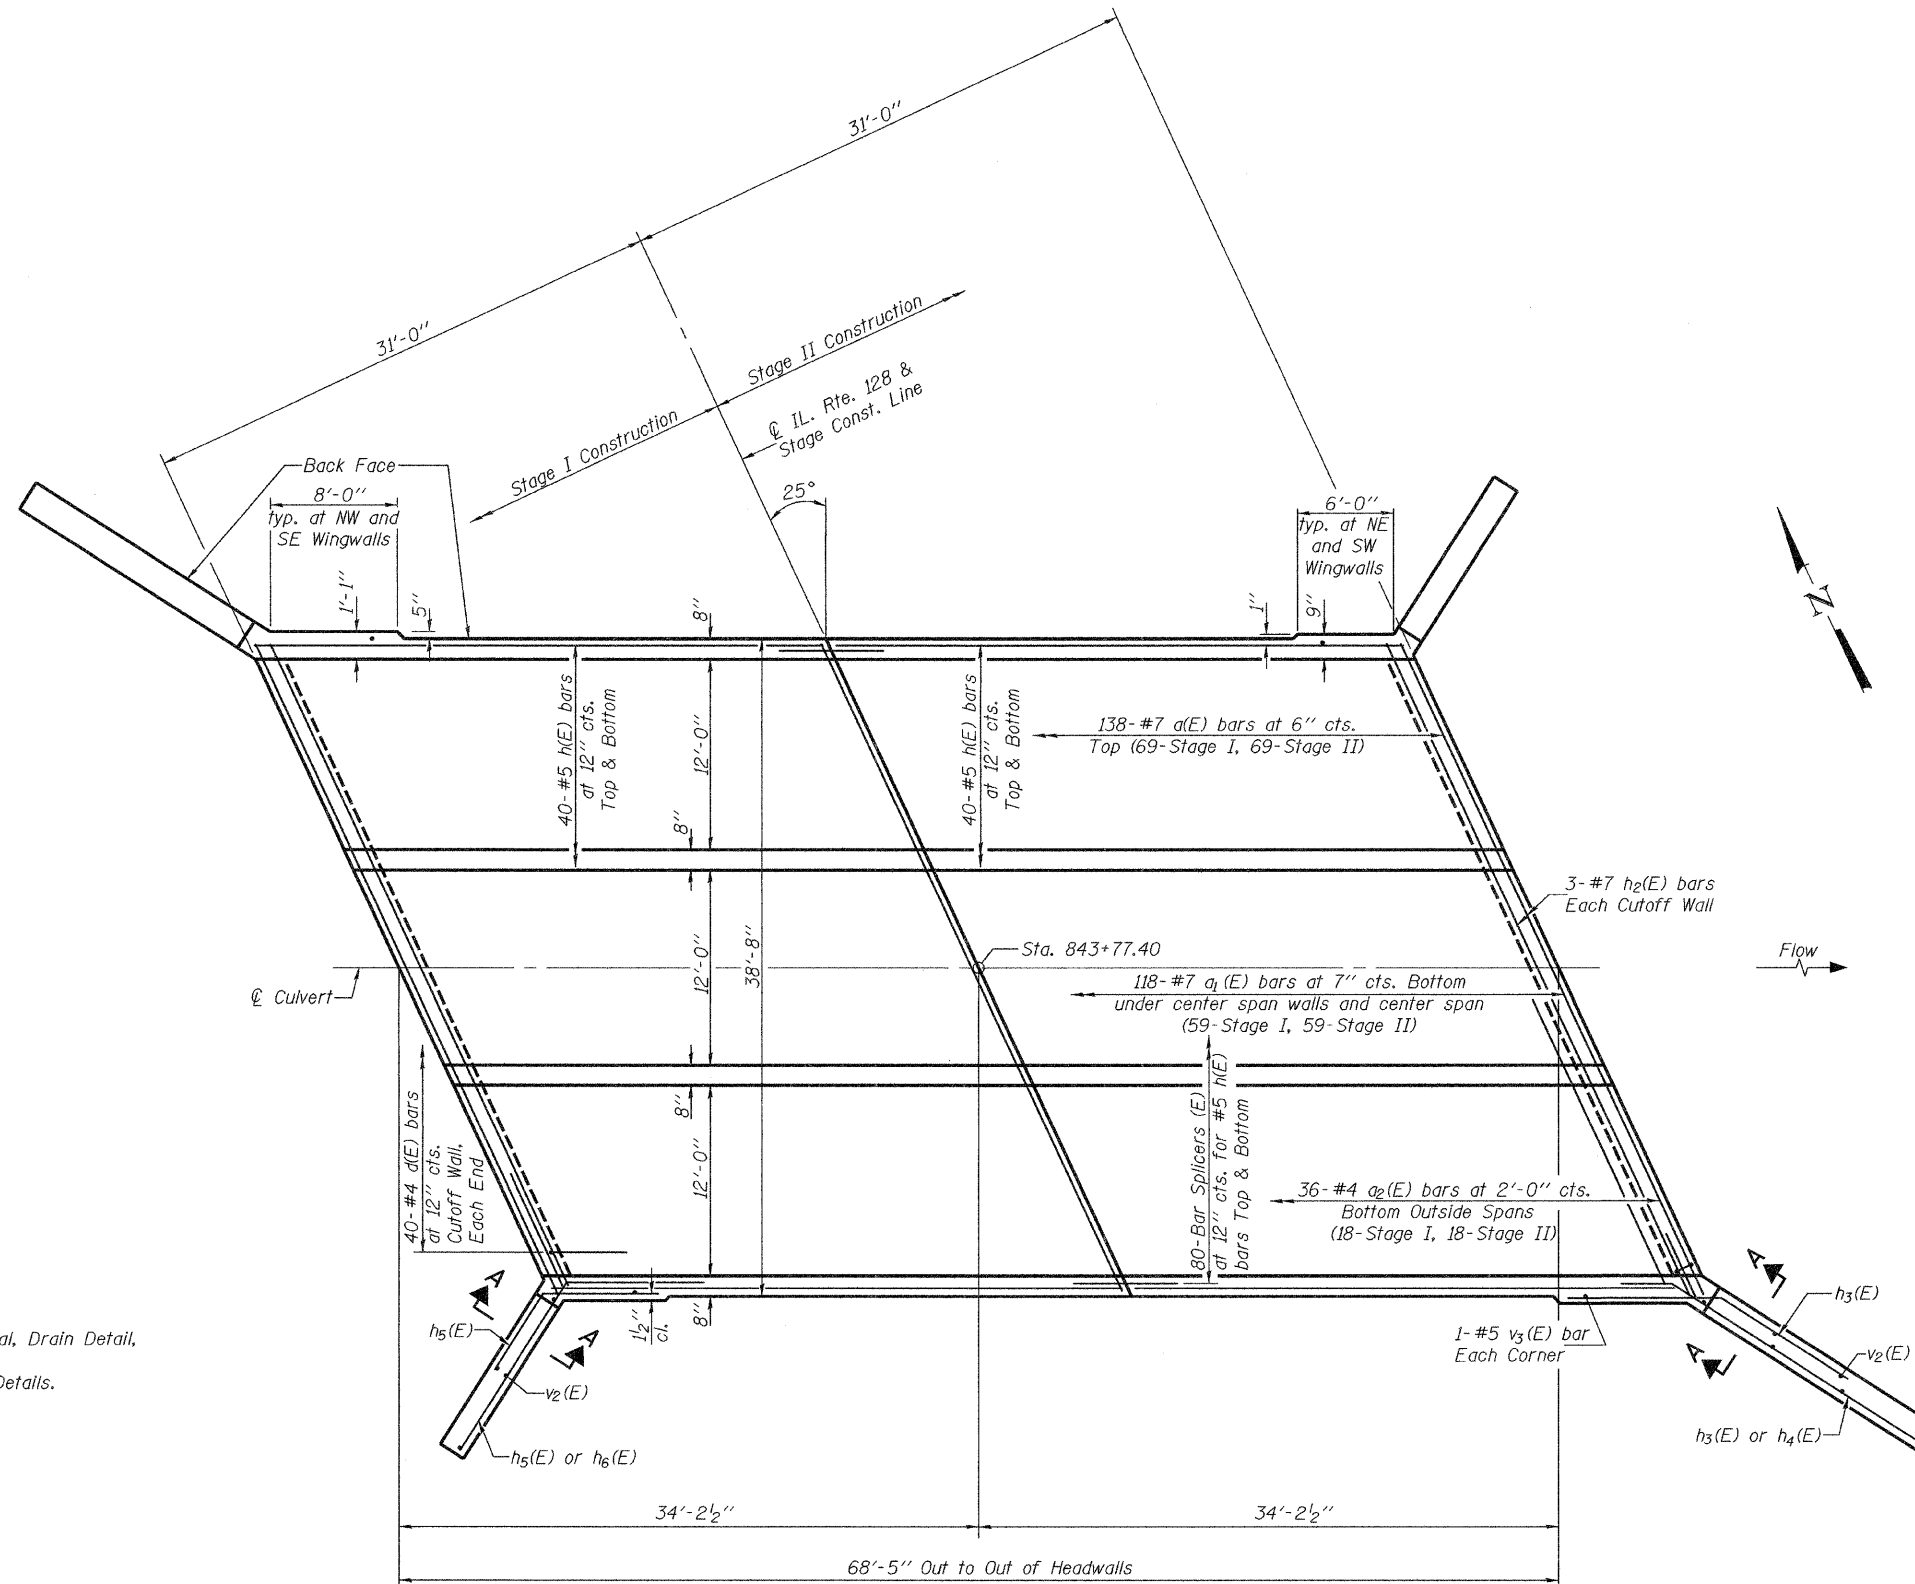

Notes:
See sheet 6 of 9 for Bill of Material, Drain Detail,
Section A-A.
See sheet 7 of 9 for Bar Splicer Details.

DESIGNED	Jay D. Edwards	September 16, 2008
CHECKED	Nick R. Barnett	EXAMINED <i>Thomas J. Donagalli</i>
DRAWN	BECKY M. LEACH	PASSED <i>Ralph E. Anderson</i>
CHECKED	JDE/NRB	ENGINEER OF BRIDGES AND STRUCTURES

**PLAN
BOTTOM SLAB**

CULVERT DETAILS
F.A.P. RTE. 770 -
SEC. (116BR)B-1 & (116BR)DBR
MOULTRIE COUNTY
STATION 843+77.40
STRUCTURE NO. 070-2019