


DATE	
BY	
SURVEYED	
PLOTTED	
TEMPLATE	
AREAS	
CHECKED	
FINAL	
NOTE BOOK	
NO.	

DATE	
BY	
SURVEYED	
PLOTTED	
TEMPLATE	
AREAS	
CHECKED	
ORIGINAL	
NOTE BOOK	
NO.	

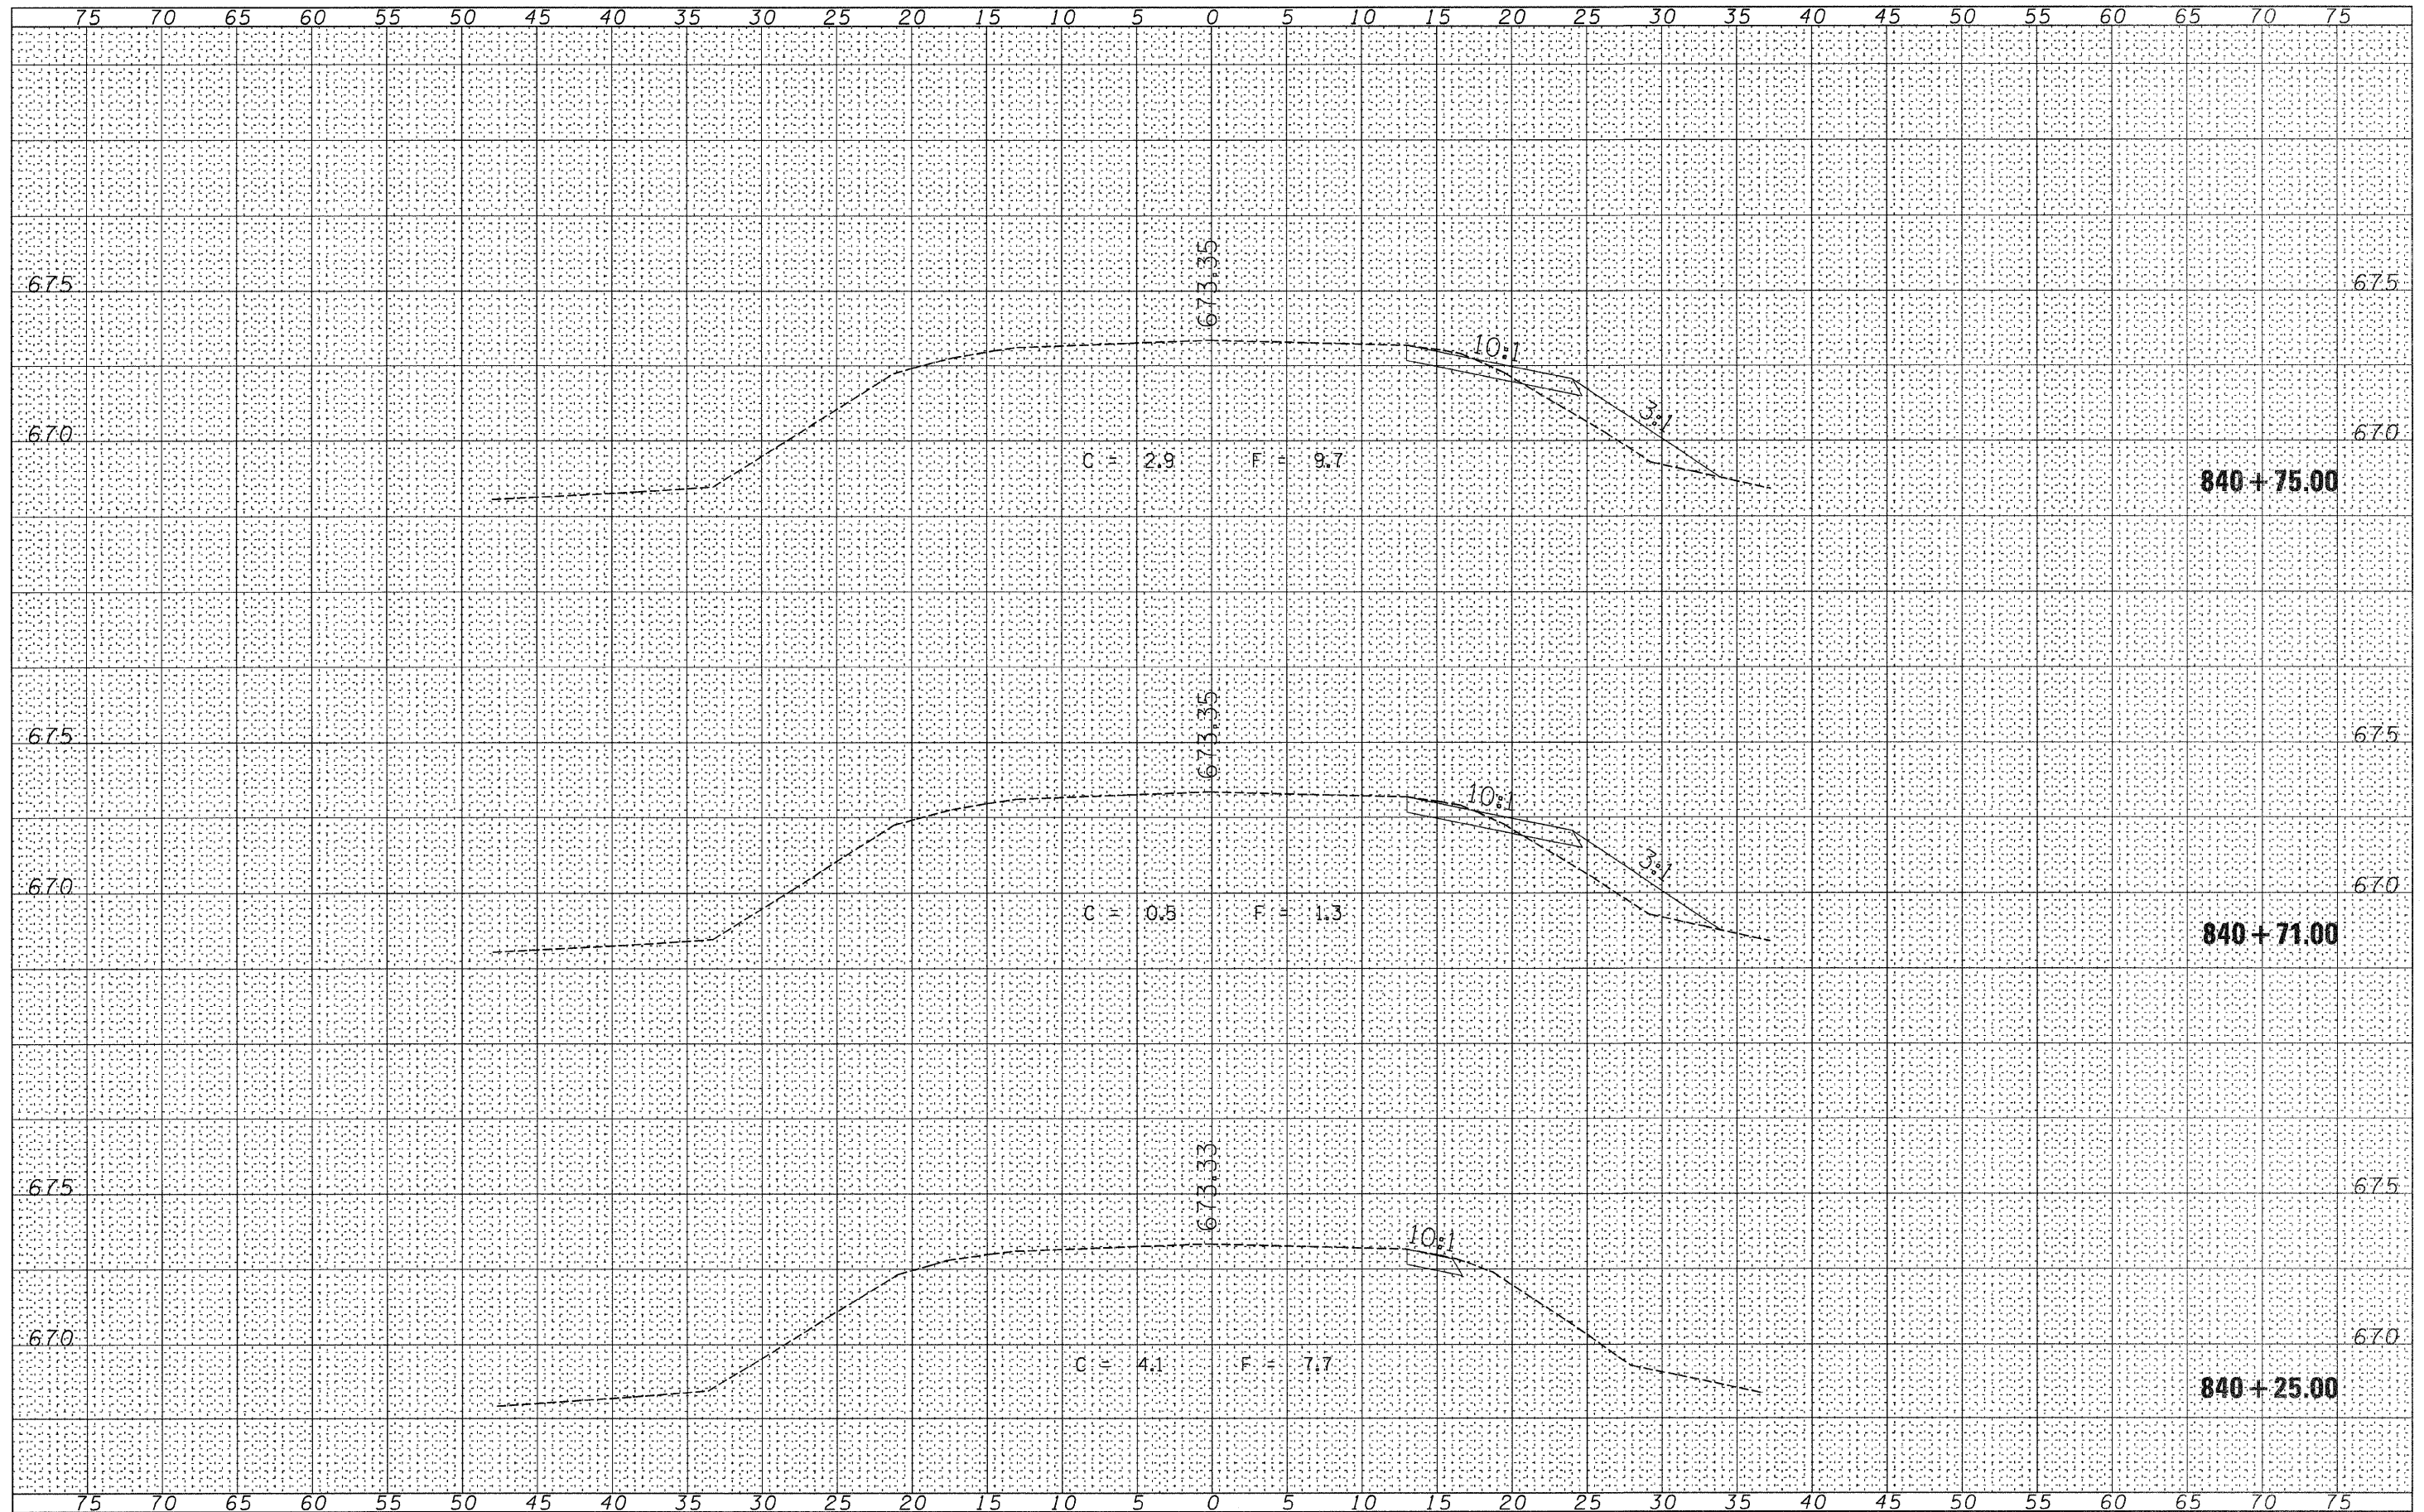

FILE NAME =	USER NAME = #USER#	DESIGNED -	REVISED -	STATE OF ILLINOIS DEPARTMENT OF TRANSPORTATION	CROSS-SECTIONS			F.A.P. RTE.	SECTION	COUNTY	TOTAL SHEETS	SHEET NO.	
#FILEL#		DRAWN -	REVISED -		SCALE:	SHEET NO.	OF	SHEETS	770	(116B1)B-1,(116B1)BR	MOULTRIE	46	35
		CHECKED -	REVISED -		STA. 840+25.00	TO STA. 840+75.00	FED. ROAD DIST. NO.	ILLINOIS FED. AID PROJECT					
		DATE -	REVISED -										
												CONTRACT NO. 74183	