
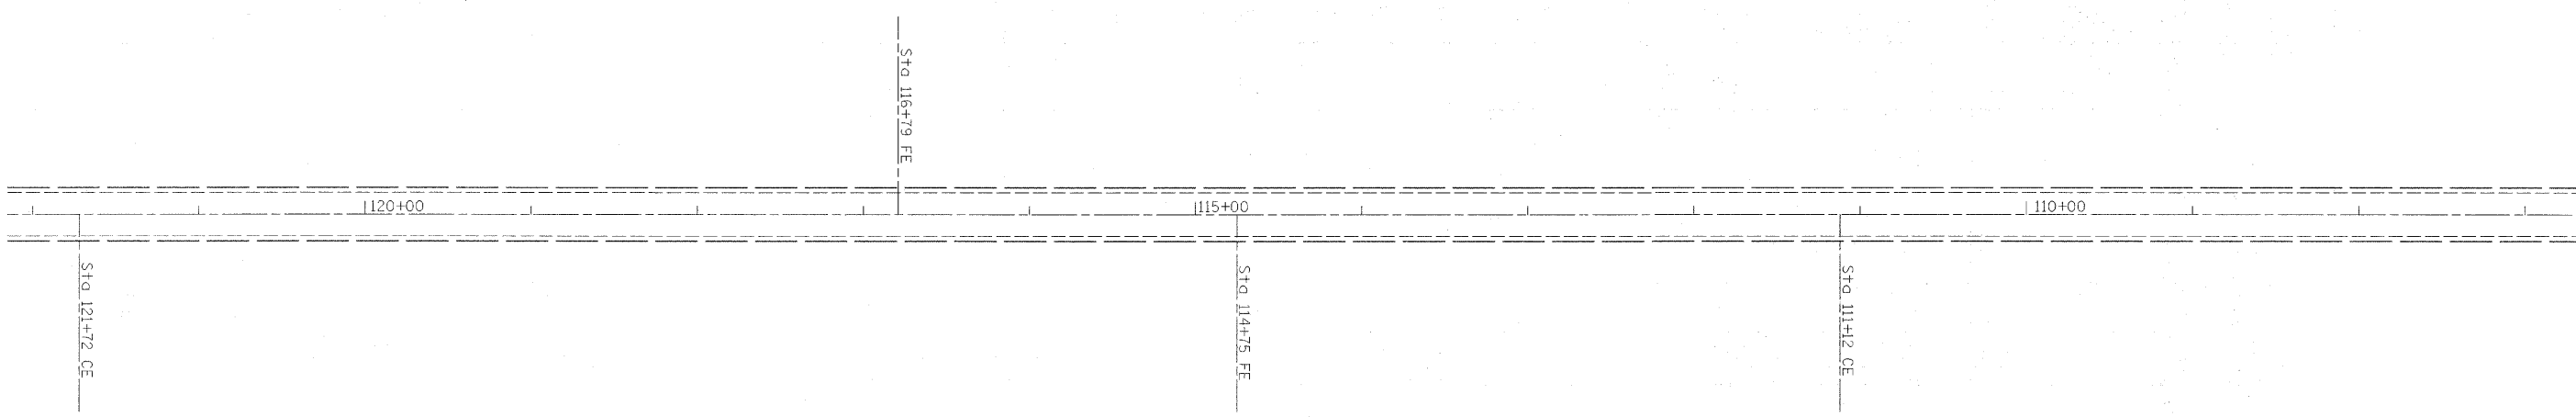


LEGEND

 HOT MIX ASPHALT SURFACE REMOVAL (BUTT JOINT)



FILE NAME =	USER NAME = swartzw	DESIGNED -	REVISED -
ci:\pw_work\PWIDOT\SWARTZRW\dms50687\d74263-shr-50plan.dgn		DRAWN -	REVISED -
PLOT SCALE = 50.0000' / 1" IN.		CHECKED -	REVISED -
PLOT DATE = 10/9/2008		DATE -	REVISED -

**STATE OF ILLINOIS
DEPARTMENT OF TRANSPORTATION**

PLAN SHEETS			
SCALE: 50	SHEET NO. 1 OF 10 SHEETS	STA. 132+35	TO STA. 107+00

F.A.P. RTE.	SECTION	COUNTY	TOTAL SHEETS	SHEET NO.
820	(22,5)RS-2	COLES	22	10
FED. ROAD DIST. NO. ILLINOIS FED. AID PROJECT			CONTRACT NO. 74263	