


MATCH LINE STA. 2050+35.32

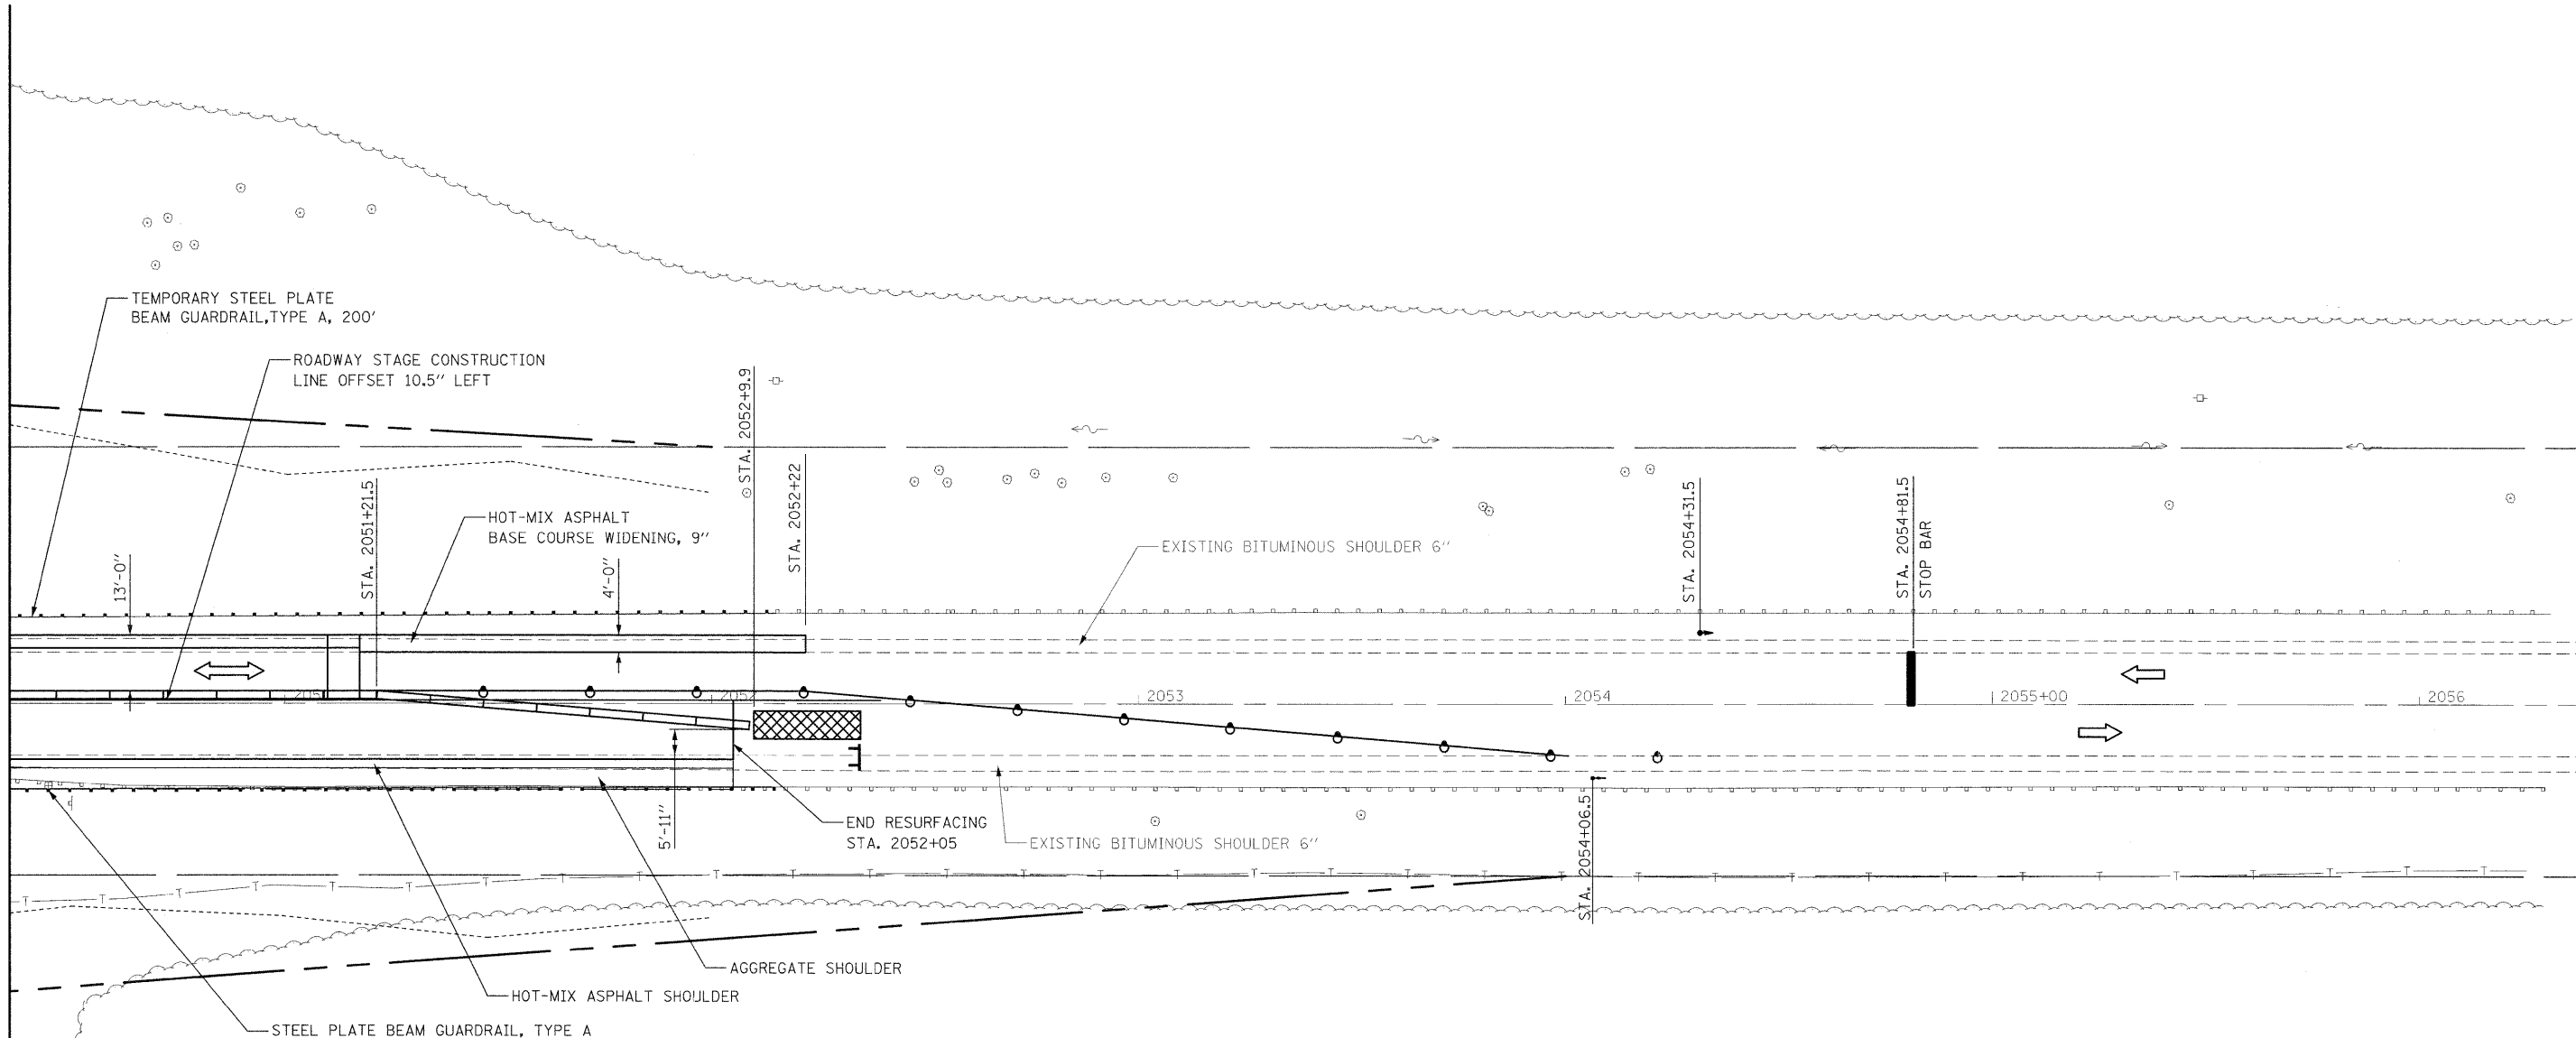

SEQUENCE OF CONSTRUCTION - STAGE II

PLACE 300 FOOT TEMPORARY CONCRETE BARRIER AND RELOCATE 387.5 FOOT TEMPORARY CONCRETE BARRIER FOR STAGE II AS DETAILED.

PERFORM ALL NECESSARY BRIDGE WORK FOR STAGE II CONSTRUCTION.

AFTER STAGE II CONSTRUCTION BRIDGE CONSTRUCTION IS COMPLETE, REMOVE ATTENUATORS AND CONCRETE BARRIERS AS NEEDED. BARRELS SHALL BE USED IN THE PLACE OF CONCRETE BARRIERS.

REMOVE EXISTING BITUMINOUS SURFACE IN STAGE II CONSTRUCTION AT THE WEST END AND EAST END OF THE PROJECT AS DETAILED IN THE BUTT JOINT DETAIL ON SHEET 27.

NOTE: WORK THIS SHEET WITH SHEET 16.


PAVE STAGE II CONSTRUCTION BY PLACING PROPOSED HOT-MIX ASPHALT BINDER COURSE OF VARYING THICKNESS FROM STATION 2045+90 TO STATION 2048+52.01 AND FROM STATION 2050+12.01 TO STATION 2051+10. SEE TYPICAL SECTIONS SHEET 7 FOR BINDER COURSE THICKNESS AT VARYING STATIONS.

PLACE 1.5 INCHES MINIMUM HOT-MIX ASPHALT SURFACE COURSE IN STAGE II CONSTRUCTION FROM STATION 2044+95 TO STATION 2048+52.01 AND FROM STATION 2050+12.01 TO STATION 2052+05.

PLACE HOT-MIX ASPHALT SHOULDER, AGGREGATE SHOULDER, AND STEEL PLATE BEAM GUARDRAIL, TYPE A IN STAGE II CONSTRUCTION. EAST GUARDRAIL WILL TIE IN WITH EXISTING GUARDRAIL.

REMOVE TEMPORARY RAMPS PLACED IN STAGE I CONSTRUCTION. PAVE STAGE I CONSTRUCTION BY PLACING PROPOSED HOT-MIX ASPHALT BINDER COURSE OF VARYING THICKNESS FROM STATION 2045+90 TO STATION 2046+30. SEE TYPICAL SECTIONS SHEET 7 FOR BINDER COURSE THICKNESS AT VARYING STATIONS.

PLACE 1.5 INCHES MINIMUM HOT-MIX ASPHALT SURFACE COURSE IN STAGE I CONSTRUCTION FROM STATION 2044+95 TO STATION 2048+52 AND FROM STATION 2052+12 TO STATION 2052+05.

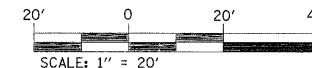

FILE NAME =	USER NAME = challandeske	DESIGNED -	REVISED -
o:\pw_work\p\dot\challandeske\dms51755\stagingsheet1.dgn	stagingsheet1.dgn	DRAWN -	REVISED -
PLOT SCALE = 28,0000 "/>			
PLOT DATE = 10/23/2008	DATE -	REVISED -	REVISED -

**STATE OF ILLINOIS
DEPARTMENT OF TRANSPORTATION**

STAGE II TRAFFIC CONTROL & CONSTRUCTION

SCALE: SHEET NO. OF SHEETS STA. TO STA.

F.A.P. RTE.	SECTION	COUNTY	TOTAL SHEETS	SHEET NO.
42	139BR	BOND	59	17
CONTRACT NO. 76391				
FED. ROAD DIST. NO.		ILLINOIS FED. AID PROJECT		