



STATE OF ILLINOIS
DEPARTMENT OF TRANSPORTATION

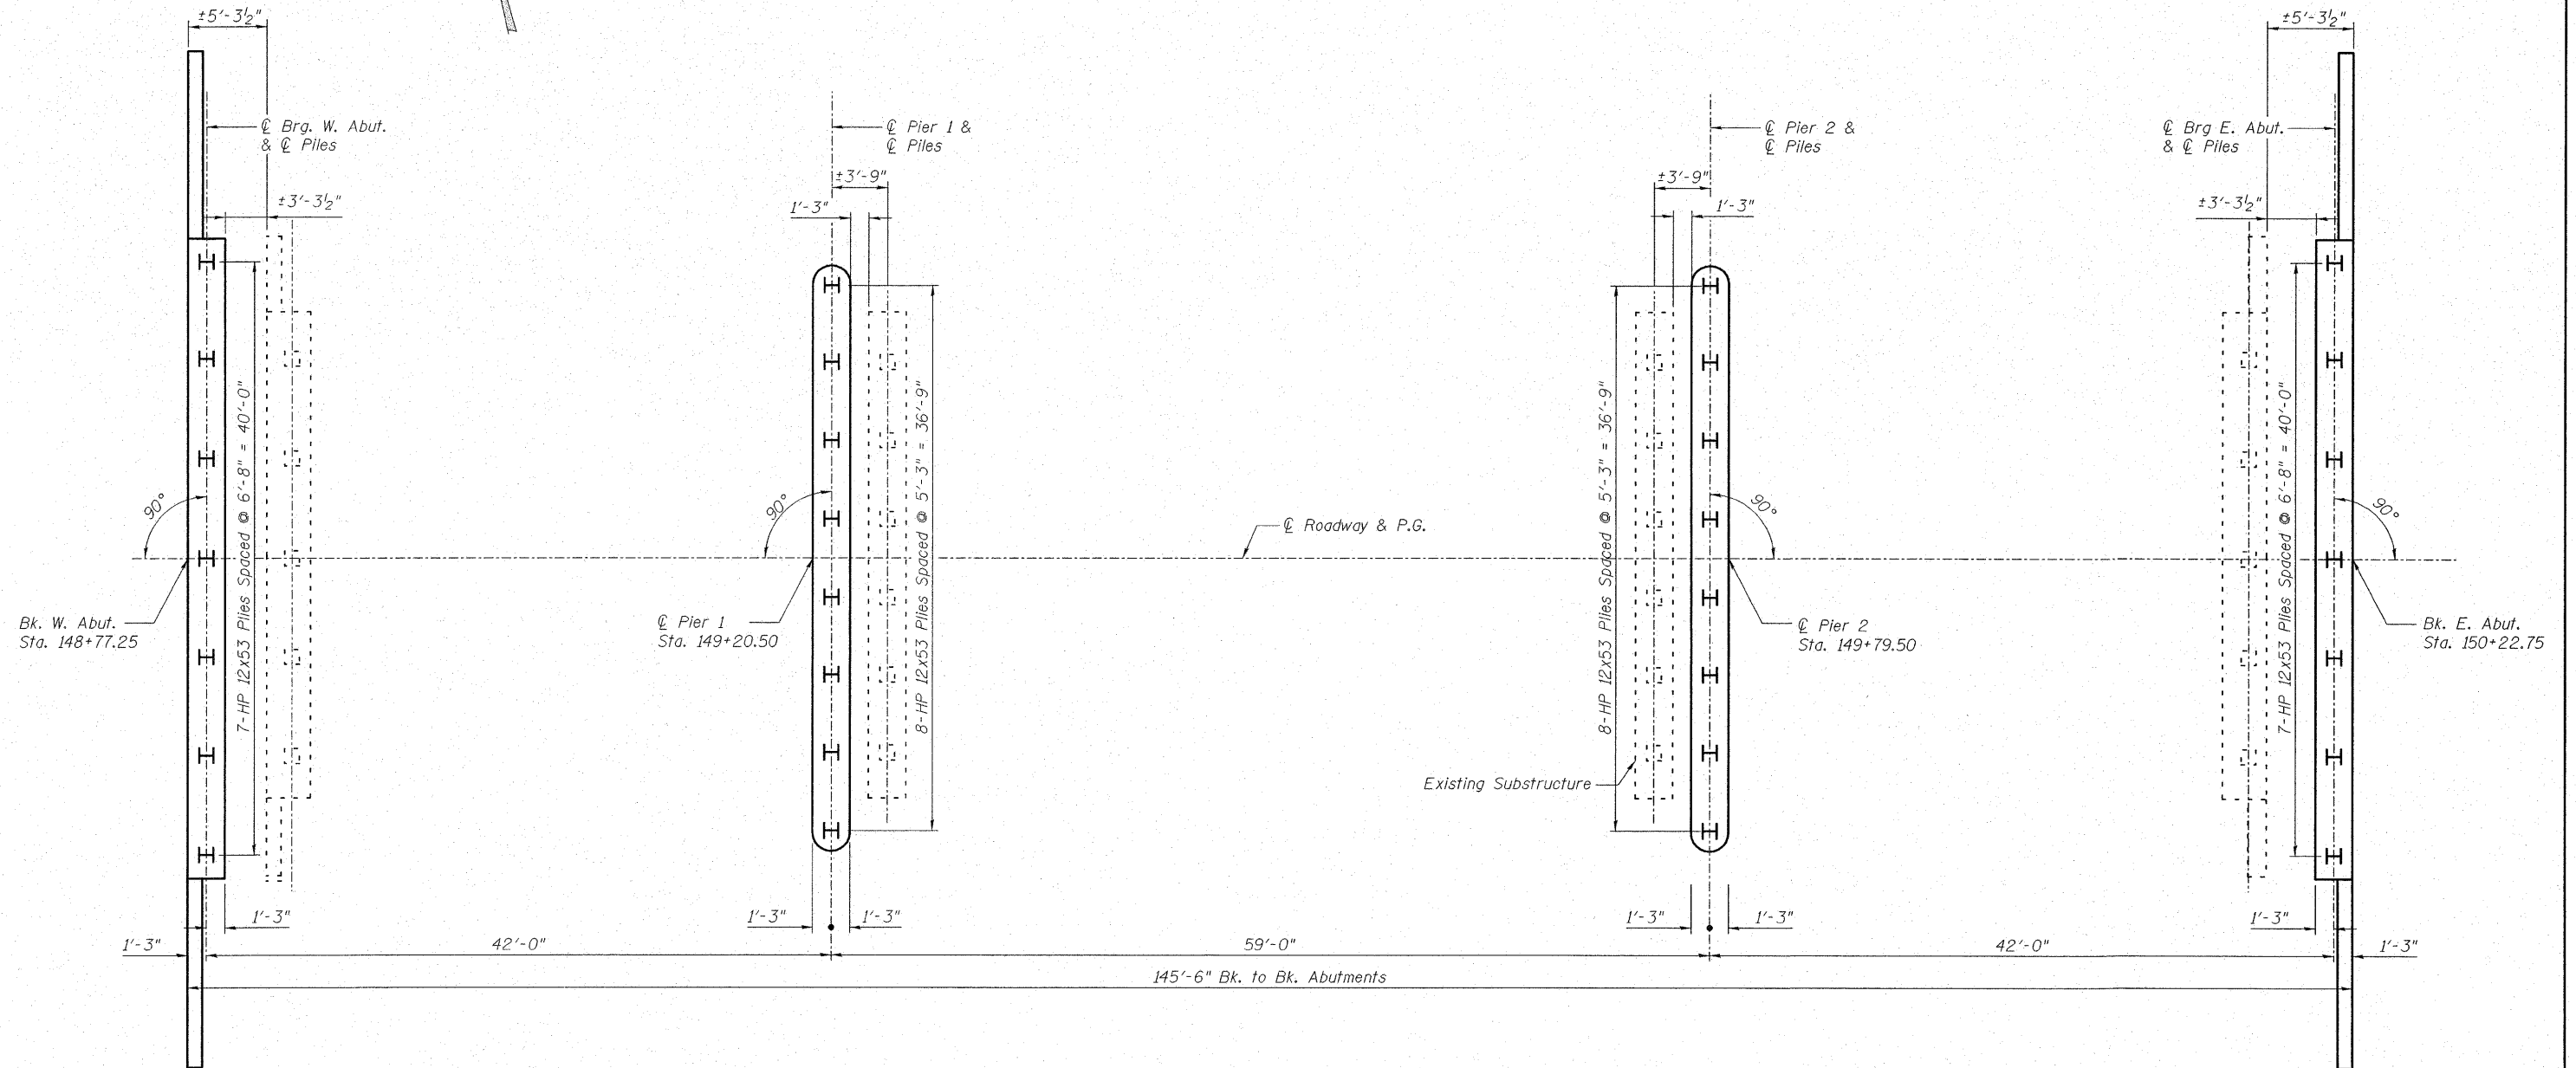

SUBSTRUCTURE LAYOUT
ILLINOIS ROUTE 4/15 OVER
KASKASKIA OVERFLOW
F.A.P. ROUTE 817 SEC 421B-1
ST. CLAIR COUNTY
STATION 149+50.00
STRUCTURE NO. 082-0275

DESIGNED <i>DB</i>
CHECKED <i>RS</i>
DRAWN <i>ER</i>
CHECKED <i>WWH</i>

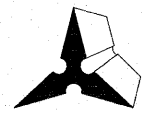

Juneau Associates, Inc. P.C.
CONSULTING ENGINEERS AND LAND SURVEYORS
2106 State Street
Granite City, Illinois 62040
Phone: (618) 877-1400
Fax: (618) 452-5541
Registered Professional Service Corporation License No. 184-003389

100 North Research Drive
Edwardsville, Illinois 62025
Phone: (618) 659-0900/(618) 959-0800
Fax: (618) 659-0841

SHEET NO. 3 28 SHEETS	F.A.P. RTE.	SECTION	COUNTY	TOTAL SHEETS	SHEET NO.
	817	421B-1	ST. CLAIR	56	22
STRUCTURE NO. 082-0275		CONTRACT NO. 76885			
FED. ROAD DIST. NO.		ILLINOIS FED. AID PROJECT			