
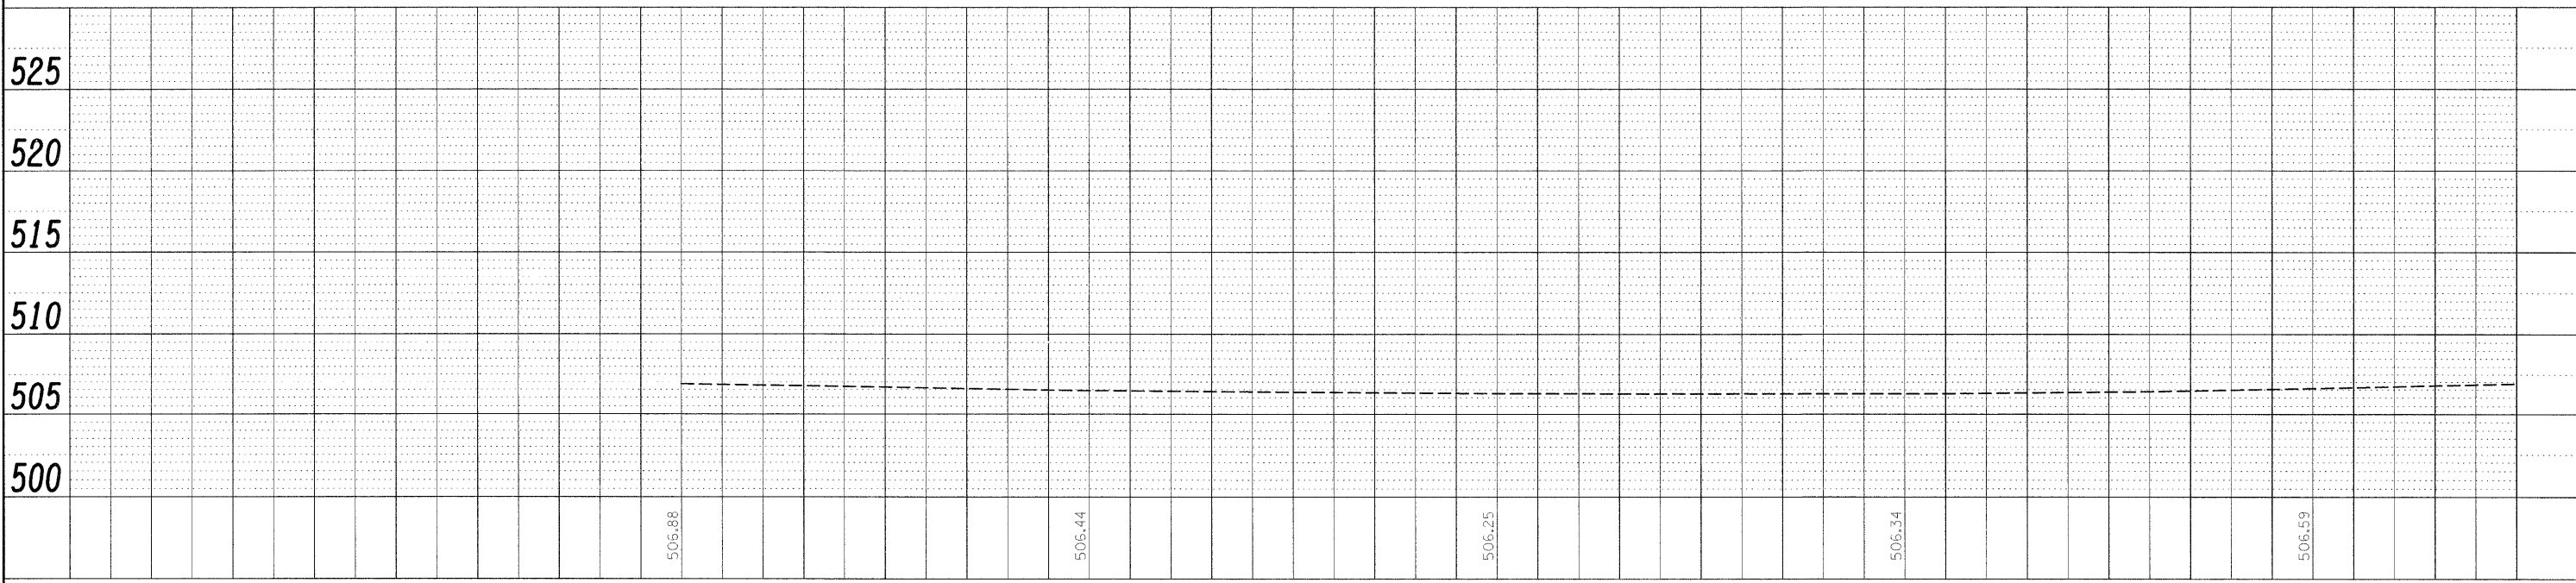


PLAN  
 DESIGNED  
 CHECKED  
 PLOTTED  
 ALIGNMENT  
 CHECKED  
 NO. \_\_\_\_\_  
 DATE \_\_\_\_\_  
 BY \_\_\_\_\_  
 NOTE BOOK  
 NO. \_\_\_\_\_  
 ADD FILE NAME

PROFILE  
 DESIGNED  
 CHECKED  
 GRADES  
 CHECKED  
 PLOTTED  
 PROFILE  
 INITIATING  
 CHKD  
 NO. \_\_\_\_\_  
 DATE \_\_\_\_\_  
 BY \_\_\_\_\_

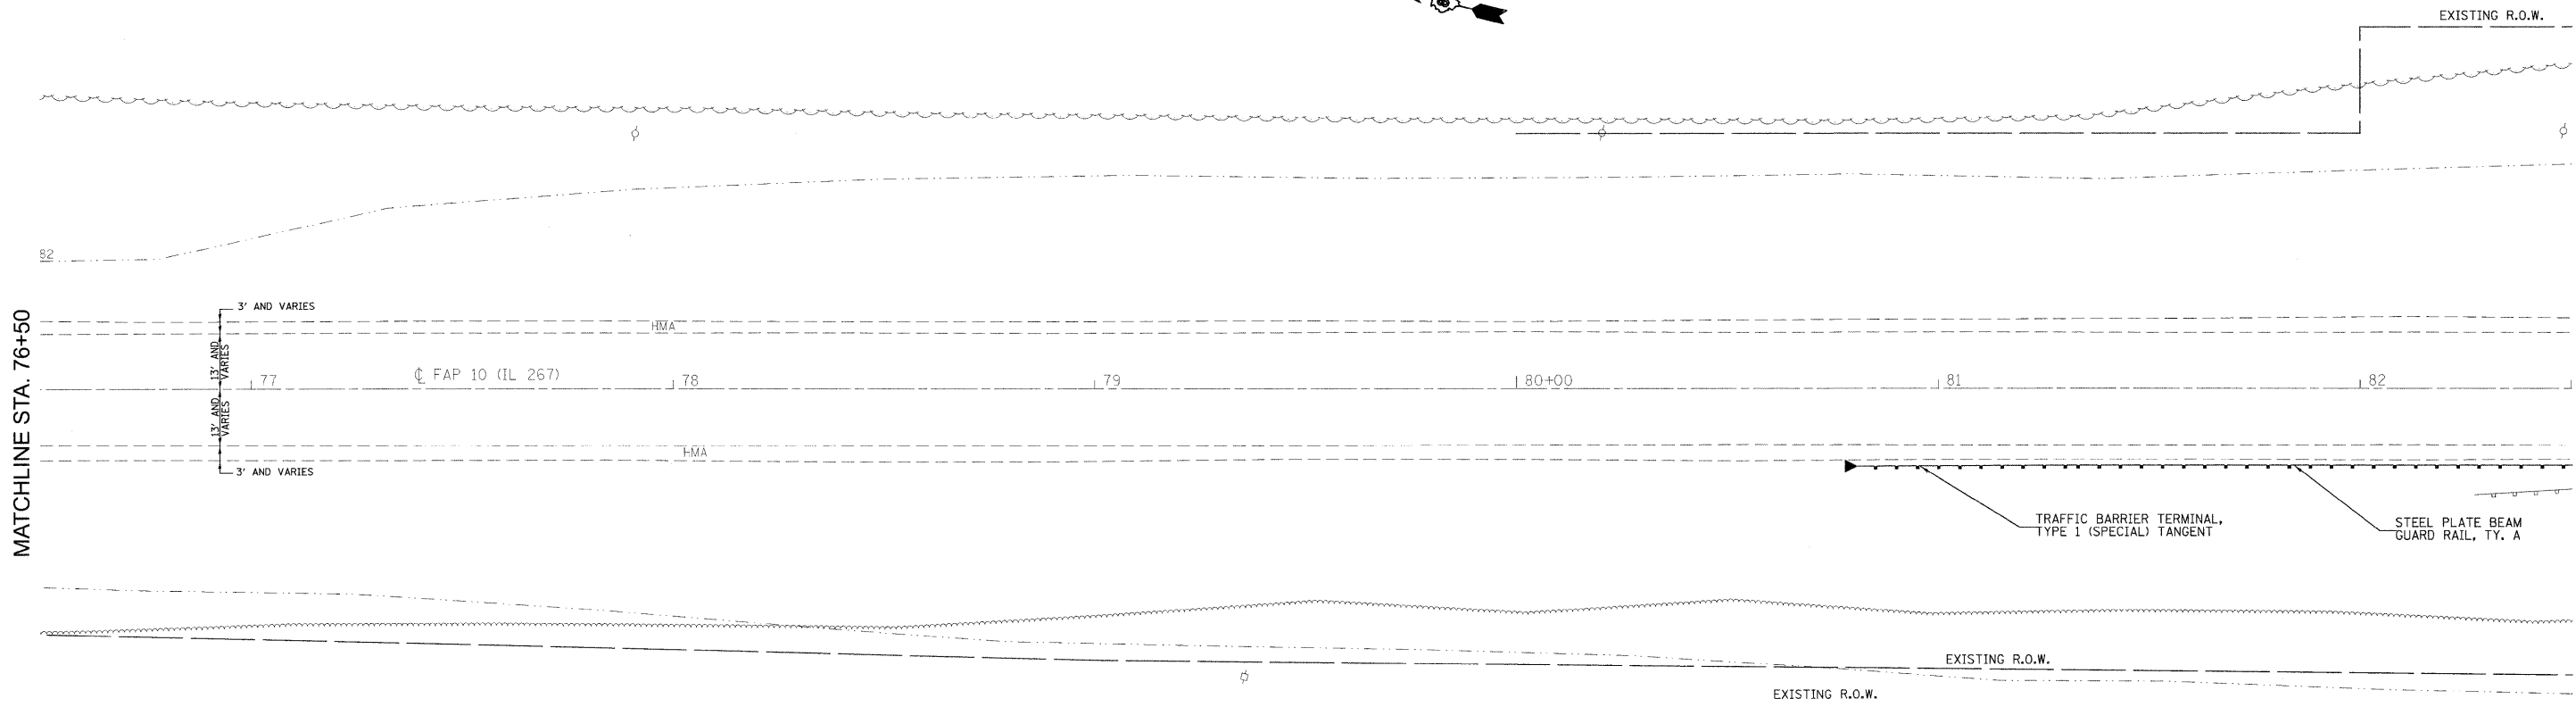

FILE NAME =	USER NAME = manntm	DESIGNED -	REVISED -	<b>STATE OF ILLINOIS DEPARTMENT OF TRANSPORTATION</b>	<b>PLAN VIEW</b>			F.A.P. RTE.	SECTION	COUNTY	TOTAL SHEETS	SHEET NO.			
c:\pwork\pwork\manntm\dms51659\p1n03008	8a.dgn	CHECKED -	REVISED -		SCALE: 20 = 1"	SHEET NO.	OF	SHEETS	STA.	TO STA.	10	410BR-1	GREENE	37	8
		DRAWN -	REVISED -												
		CHECKED -	REVISED -												

FED. ROAD DIST. NO. ILLINOIS FED. AID PROJECT CONTRACT NO. 76B58