
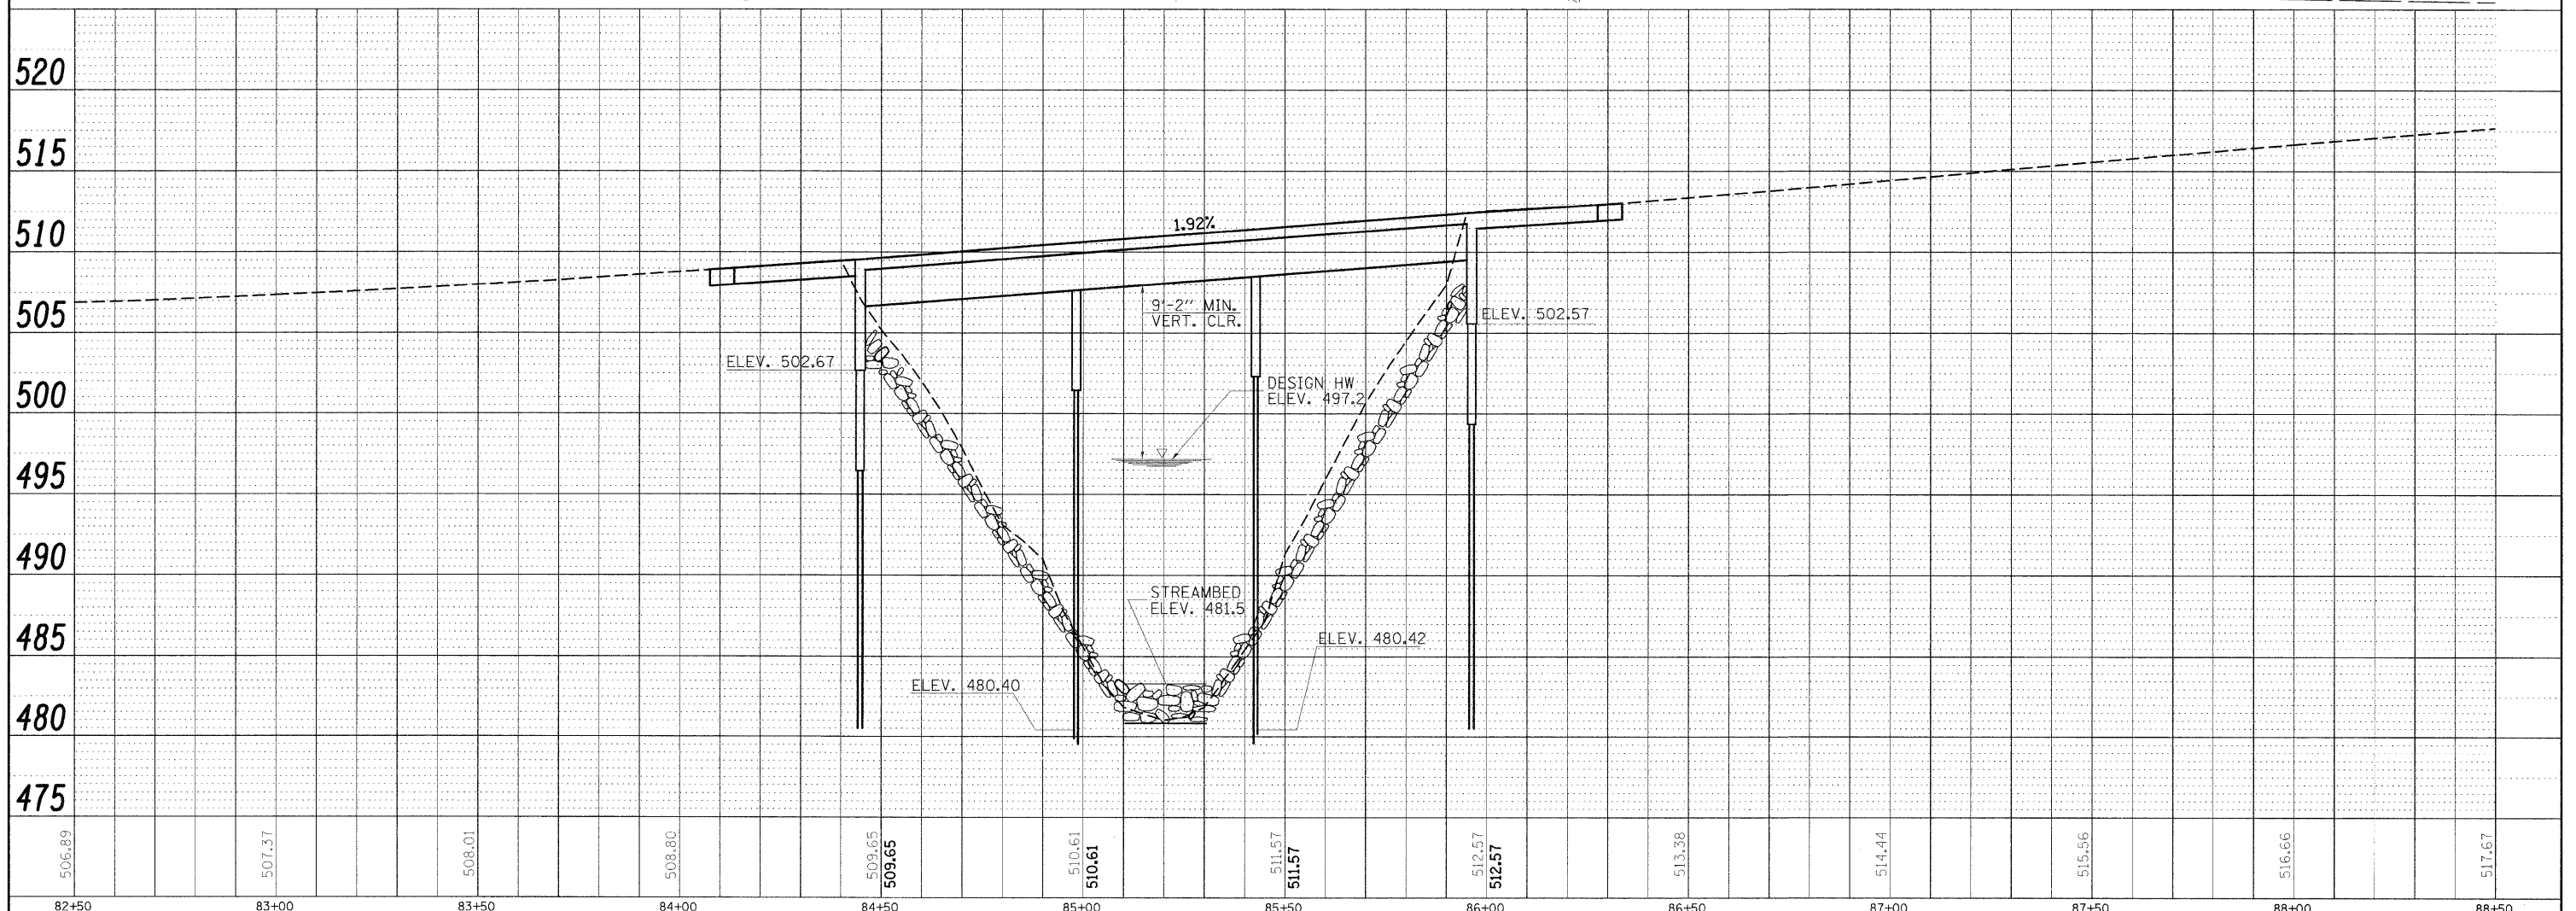


PLAN	DESIGNED	DATE
	PLOTTED	
	GRADES CHECKED	
	ALIGNMENT CHECKED	
	NOTE BOOK	
	NO.	
	BY	
	DATE	

PROFILE	DESIGNED	DATE
	PLOTTED	
	GRADES CHECKED	
	ALIGNMENT CHECKED	
	NOTE BOOK	
	NO.	
	BY	
	DATE	

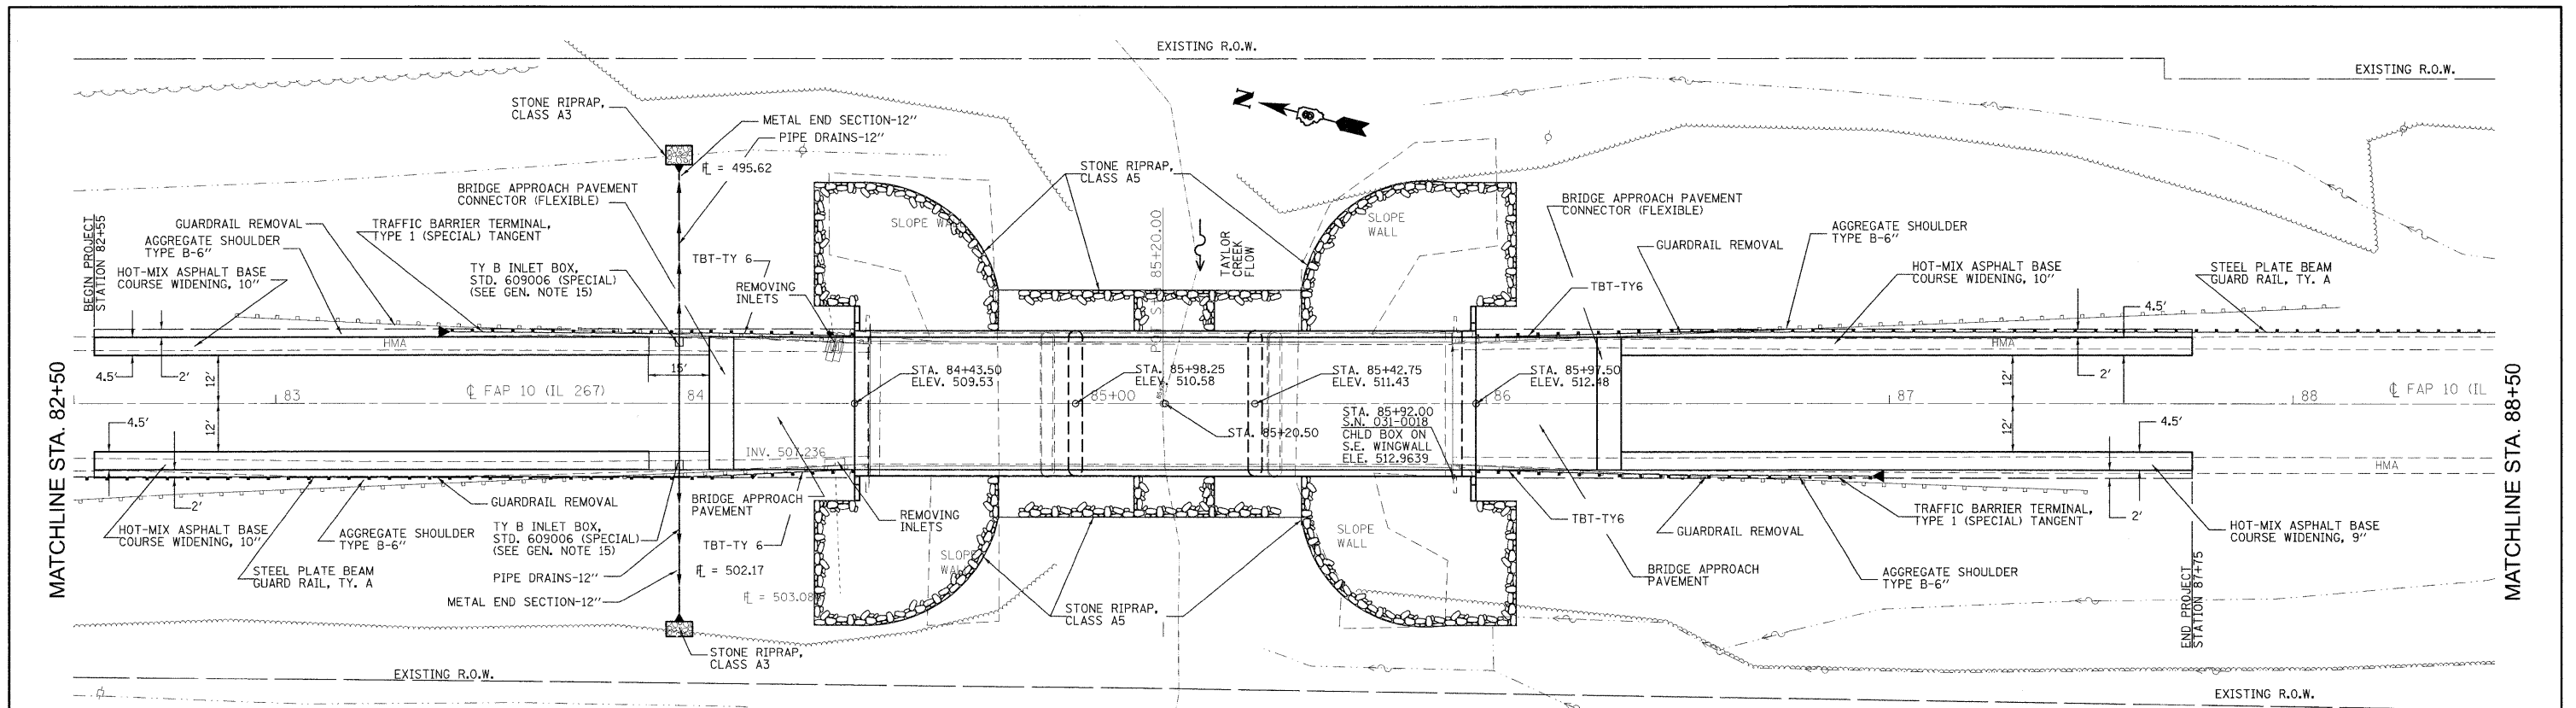

FILE NAME =	USER NAME = manntm	DESIGNED -	REVISED -	STATE OF ILLINOIS DEPARTMENT OF TRANSPORTATION	PLAN VIEW	F.A.P. RTE.	SECTION	COUNTY	TOTAL SHEETS	SHEET NO.	
ct:\pwork\pwork\manntm\cass51659\p1-03008a.dgn		CHECKED -	REVISED -			10	410BR-1	GREENE	37	9	
PLOT SCALE = 20.0000' / IN.		DRAWN -	REVISED -			CONTRACT NO. 76B58					
PLOT DATE = 10/16/2009		CHECKED -	REVISED -			FED. ROAD DIST. NO. ILLINOIS FED. AID PROJECT					