


NOTES

1. ALL SIGNS REQUIRED WILL BE SUPPLIED TO THE CONTRACTOR BY I.D.O.T.
2. THE CONTRACTOR SHALL FURNISH THE POSTS AND ERECT SIGNS AT THE LOCATION SHOWN ON THIS SHEET, AS DIRECTED BY THE RE/RT. THE POSTS SHALL REMAIN THE PROPERTY OF THE CONTRACTOR.
3. THE CONTRACTOR SHALL THE GIVE ILLINOIS DEPARTMENT OF TRANSPORTATION, BUREAU OF OPERATIONS A TWO WEEK NOTICE FOR SIGNS. THE CONTRACTOR SHALL PICK UP THE SIGNS AT THE TM BUILDING IN FAIRVIEW HEIGHTS, AND RETURN THEM UPON COMPLETION OF THE CONTRACT. CONTACT JEAN SLAPE 618-346-3289.
4. THE ABOVE NOTED WORK SHALL BE PAID FOR AT THE CONTRACT UNIT PRICE. "LUMP SUM" FOR "WIDE LOADING SIGNING" AND NO OTHER COMPENSATION WILL BE ALLOWED.
5. SIGN SPACING WILL BE 400' OR TO FIT FIELD CONDITIONS.
6. THE HEIGHT TO THE BOTTOM OF THE LOWEST SIGN SHALL NOT BE LESS THAN 6'.

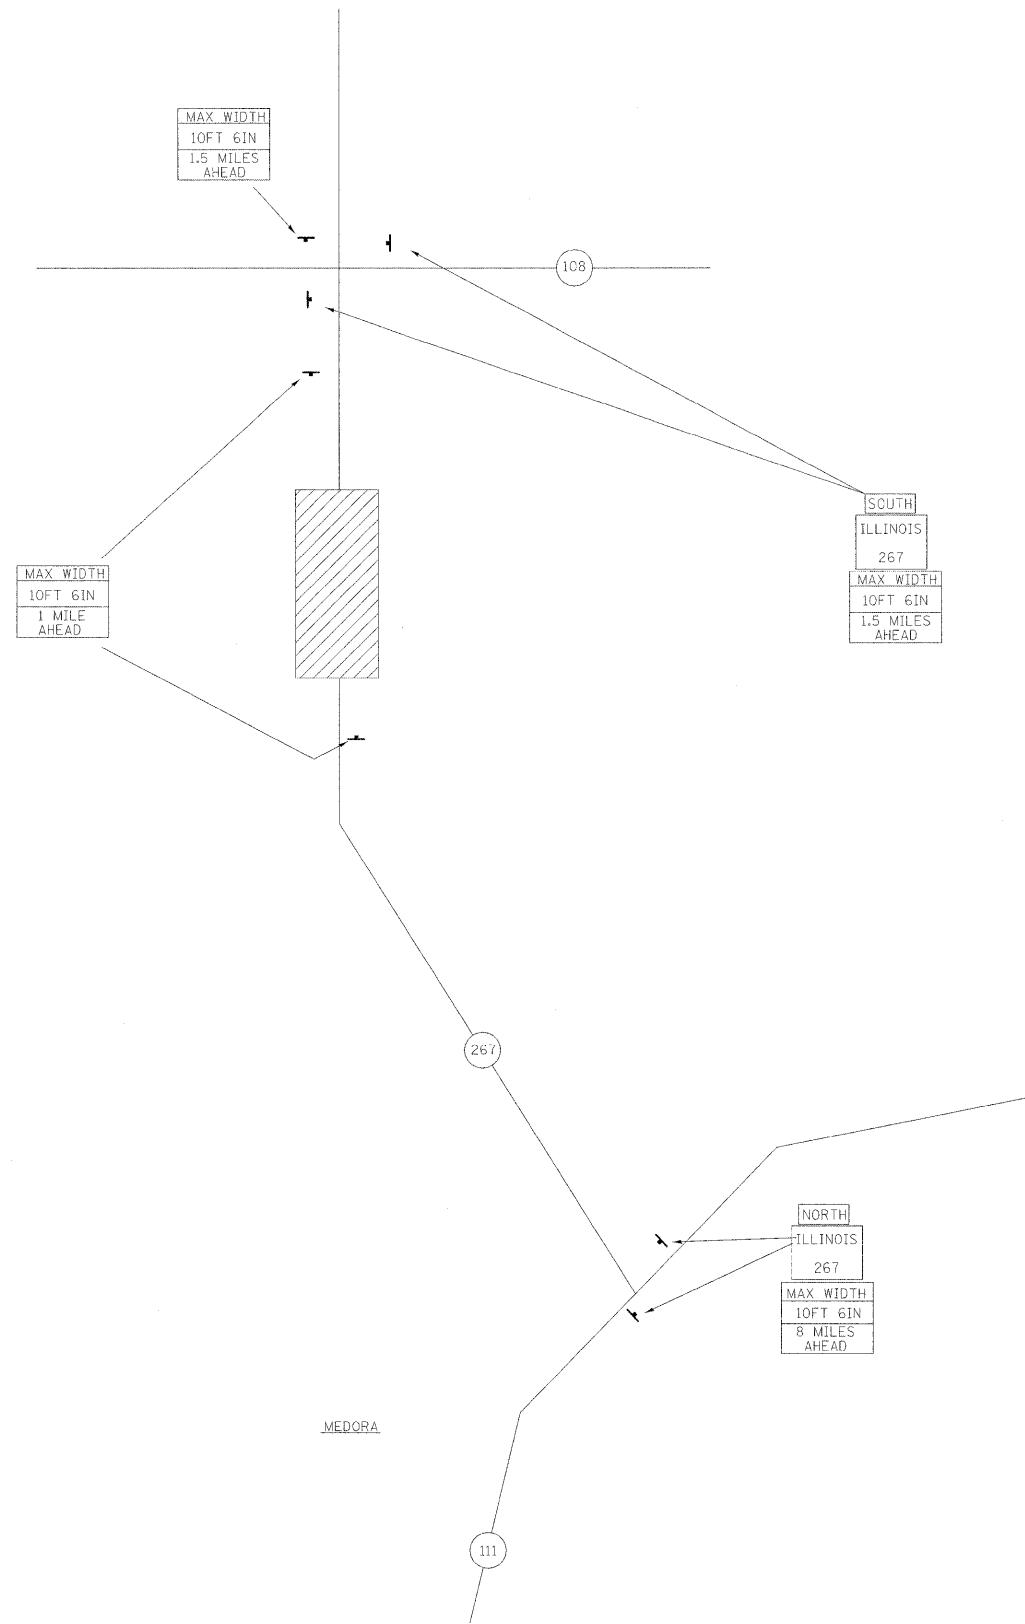

SIGNS REQUIRED

MAX WIDTH
10FT 6IN
1 MILE
AHEAD

NORTH (2)

MAX WIDTH
10FT 6IN
1.5 MILES
AHEAD

SOUTH (2)

MAX WIDTH
10FT 6IN
8 MILES
AHEAD

ILLINOIS (4)
267

FILE NAME =	USER NAME = manntm	DESIGNED -	REVISED -	STATE OF ILLINOIS DEPARTMENT OF TRANSPORTATION	WIDE LOAD SIGNING			F.A.P. RTE.	SECTION	COUNTY	TOTAL SHEETS	SHEET NO.
c:\pwork\pwork\manntm\dms51659\p1n03000a.dgn		DRAWN -	REVISED -					10	410BR-1	GREENE	37	12
		CHECKED -	REVISED -					CONTRACT NO. 76B58				
		DATE -	REVISED -					ILLINOIS FED. AID PROJECT				
		PLOT SCALE = 20,0000' / IN.		SCALE:	SHEET NO.	OF	SHEETS	STA.	TO STA.			
		PLOT DATE = 10/16/2008										