


FINAL SURVEY	SURVEYED	BY	DATE
NOTE BOOK	FILED		
	TOPGATE		
	AREAS		
	AREAS CHECKED		

ORIGINAL SURVEY	SURVEYED	BY	DATE
NOTE BOOK	FILED		
	TOPGATE		
	AREAS		
	AREAS CHECKED		

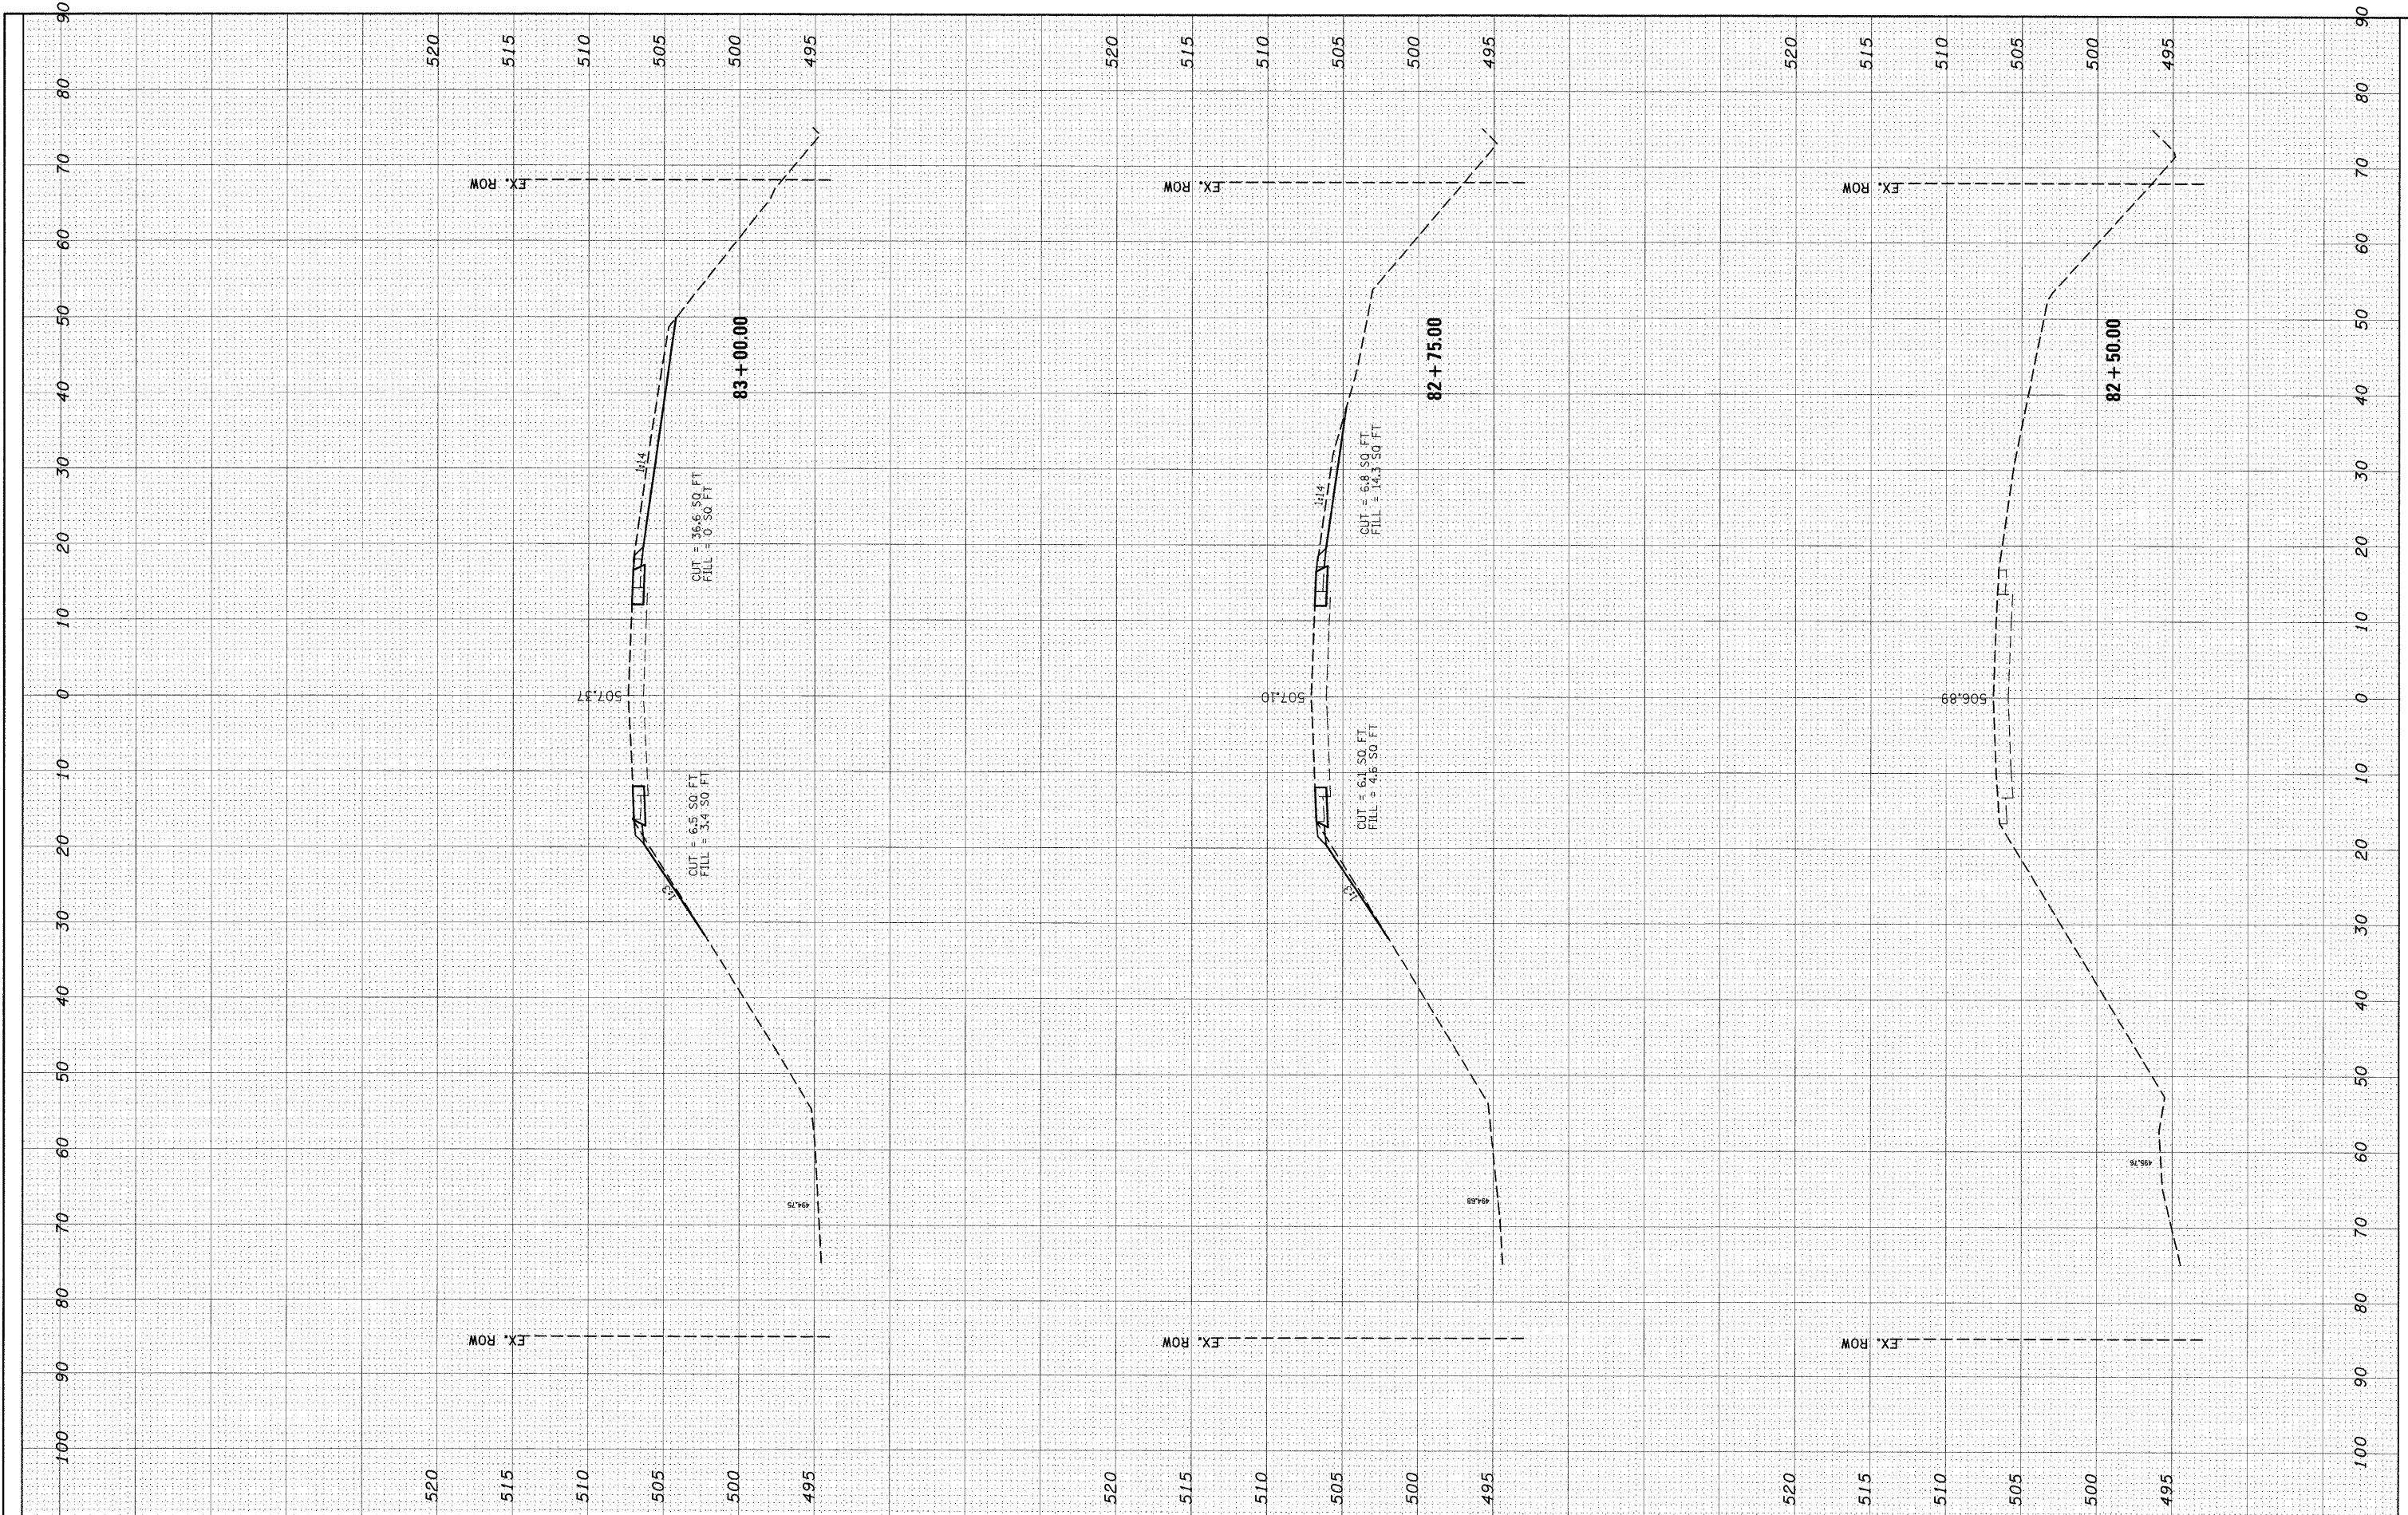

FILE NAME =
 c:\pw_work\PWIDOT\MANNM\dms51659\ssht03308a.dgn

USER NAME = manntm
 PLOT SCALE = 10.0000' / IN.
 PLOT DATE = 10/16/2008

DESIGNED	-	REVISED	-
DRAWN	-	REVISED	-
CHECKED	-	REVISED	-
DATE	-	REVISED	-

**STATE OF ILLINOIS
 DEPARTMENT OF TRANSPORTATION**

SCALE: SHEET NO. 1 OF 4 SHEETS STA. 82+50.00 TO STA. 83+00.00

F.A.P. RTE.	SECTION	COUNTY	TOTAL SHEETS	SHEET NO.
10	410BR-1	GREENE	37	32
FED. ROAD DIST. NO.		ILLINOIS FED. AID PROJECT		
		CONTRACT NO. 76B58		