
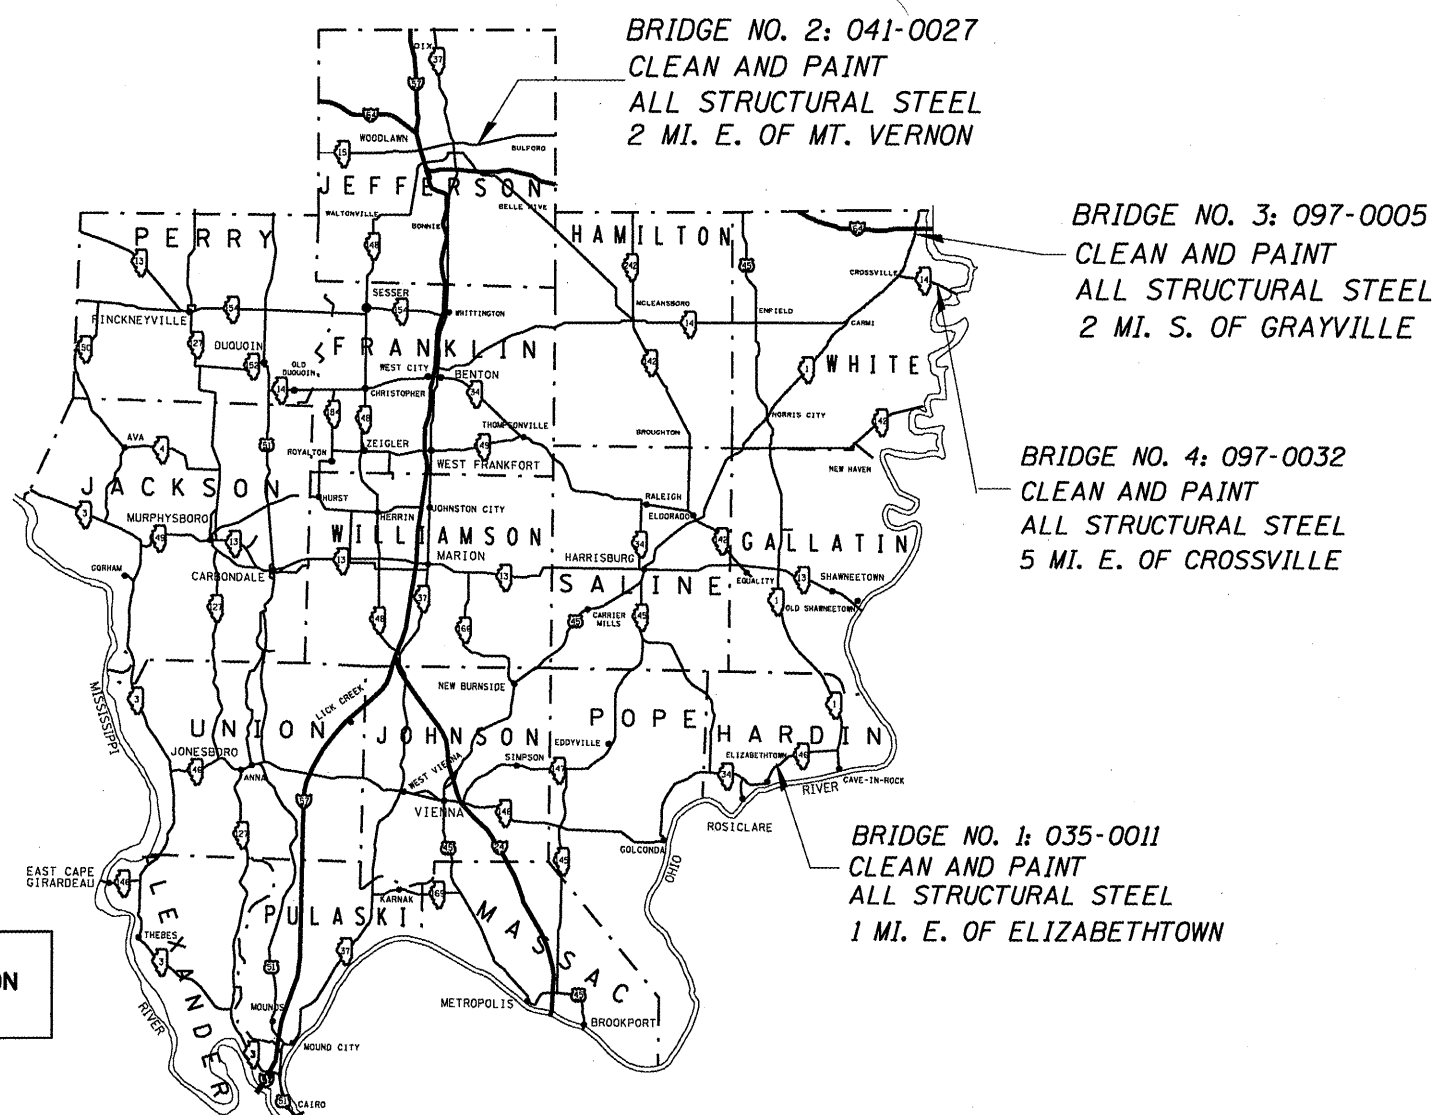


FOR INDEX OF SHEETS, SEE SHEET NO. 2.
FOR SUMMARY OF QUANTITIES, SEE SHEET NO. 4.

STATE OF ILLINOIS
DEPARTMENT OF TRANSPORTATION
DIVISION OF HIGHWAYS
PROPOSED
HIGHWAY PLANS
VARIOUS ROUTES
SECTION D9 BRIDGE PAINTING FY 09-1
HARDIN, JEFFERSON & WHITE COUNTIES
C-99-003-09

RTE.	SECTION	COUNTY	TOTAL SHEETS	SHEET NO.
VAR.	.	**	31	1

*D9 BRIDGE PAINTING FY 09-1
CONTRACT NO. 78093
Hardin, Jefferson, White

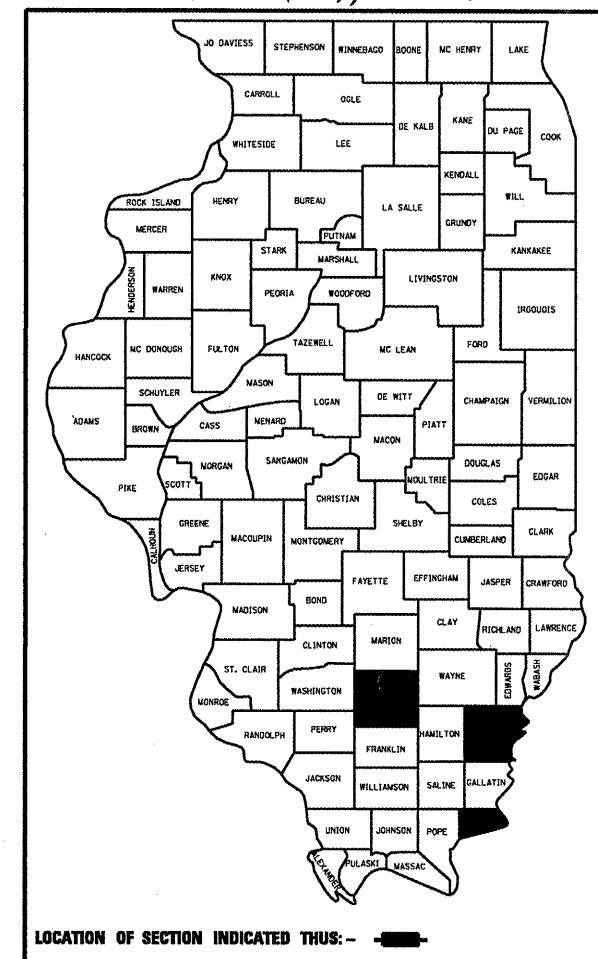

J.U.L.I.E.
JOINT UTILITY LOCATION INFORMATION FOR EXCAVATION
1-800-892-0123 or www.julie1call.com

CONTRACT NO. 78093

STATE OF ILLINOIS
DEPARTMENT OF TRANSPORTATION
DIVISION OF HIGHWAYS

SUBMITTED 9/13 2008
Mary C. Lami
DEPUTY DIRECTOR OF HIGHWAYS, REGION ENGINEER

October 3, 2008
Eric E. Harm
INTERIM ENGINEER OF DESIGN AND ENVIRONMENT

October 3, 2008
Christine M. Reed
DIRECTOR OF HIGHWAYS, CHIEF ENGINEER

PRINTED BY THE AUTHORITY
OF THE STATE OF ILLINOIS

Rev.

PROJECT ENGINEER: CASEY TECKENBROCK PHONE: (618) 549-2171
SQUAD LEADER: RITA GAUTNEY