


STATE OF ILLINOIS
DEPARTMENT OF TRANSPORTATION

RTE.	SECTION	COUNTY	TOTAL SHEETS	SHEET NO.
VAR.	*	VARIOUS	31	5

* D9 BRIDGE PAINTING FY 09-1
CONTRACT NO. 78093

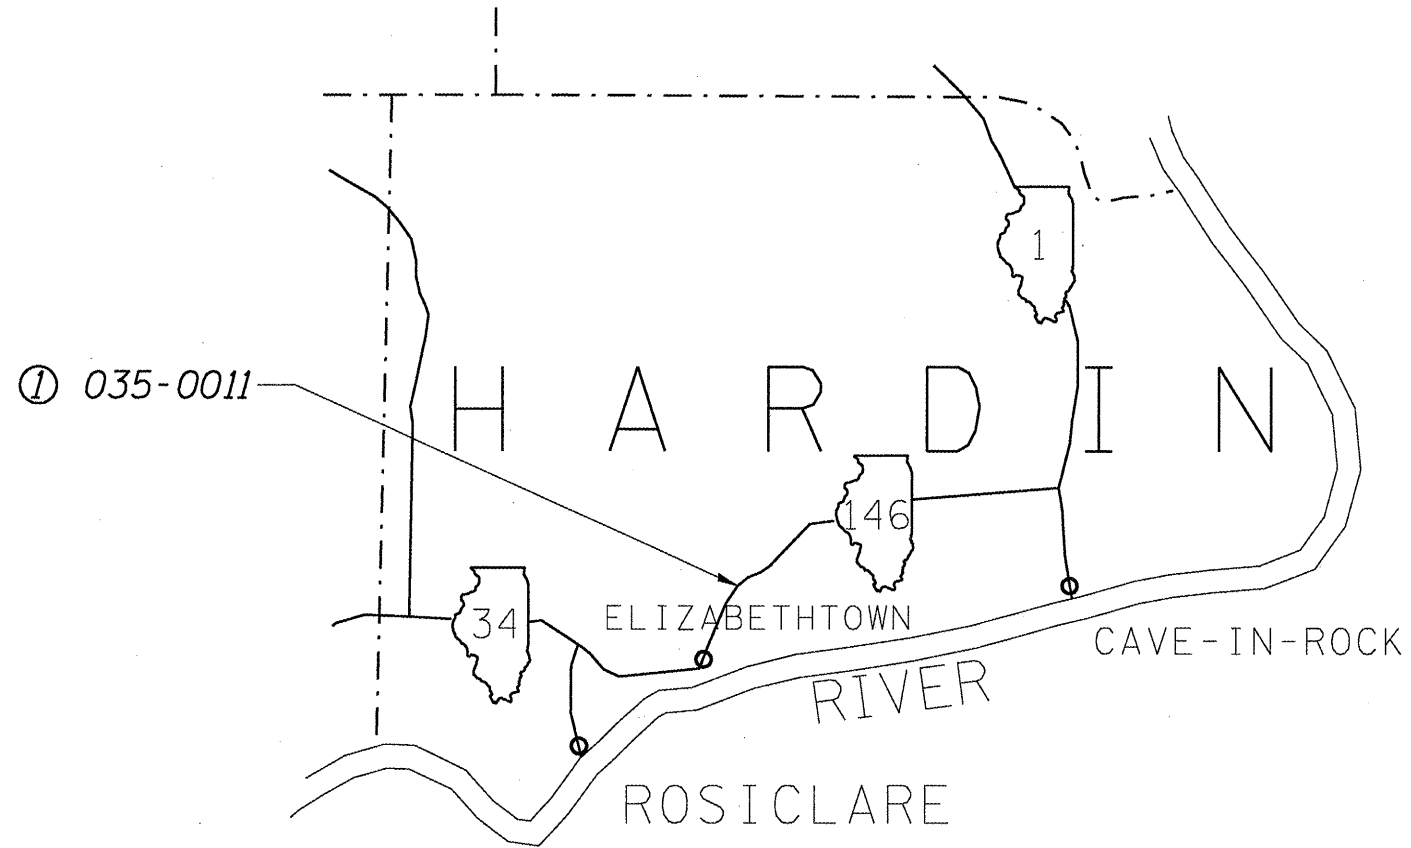

① 035-0011	<p>1 MILE EAST OF ELIZABETHTOWN ILL 146 OVER HOSICK CREEK LENGTH: 129.3 FT. WIDTH: 33.8 FT. ADT = 2150, 6% TRUCKS POSTED SPEED = 55 M.P.H. INVENTORY RATING HS 21.8 OPERATING RATING HS 36.3</p>
------------	---