

**INDEX OF SHEETS**

SHEET	DESCRIPTION
1	COVER SHEET, INDEX OF SHEETS, STANDARDS
2	GENERAL NOTES, SIGNATURES
3	SUMMARY OF QUANTITIES
4	PAVEMENT MARKING, HOT-MIX ASPHALT DESIGN
5	028-0051 PLAN & DETAILS
6	028-0051 PROFILE
7	039-0013 PLAN & DETAILS
8	039-0013 PROFILE
9	039-0049 PLAN & DETAILS
10	039-0049 PROFILE
11	039-0056 PLAN & DETAILS
12	039-0056 PROFILE
13	039-0065 PLAN & DETAILS
14	039-0065 PROFILE
15	ROUGH GROOVED PAVEMENT SIGN

**STANDARDS**

000001-05	STANDARD SYMBOLS, ABBREVIATIONS AND PATTERNS
609006-04	BRIDGE APPROACH PAVEMENT (DRAIN DETAIL)
701001-02	OFF ROAD, 2L2W, >15' FROM EDGE OF PAVEMENT, >45 MPH
701006-03	OFF ROAD, 2L2W, 15' TO 24" FROM EDGE OF PAVEMENT, >45 MPH
701101-02	OFF ROAD, MULTILANE, 15' TO 24" FROM EDGE OF PAVEMENT
701106-02	OFF ROAD, MULTILANE, >15' FROM EDGE OF PAVEMENT
701201-03	LANE CLOSURE, 2L2W, DAY ONLY
701311-03	LANE CLOSURE, 2L2W, MOVING OPERATIONS, DAY ONLY
701421-02	LANE CLOSURE, MULTILANE, DAY OPERATIONS ONLY, >45 MPH
701426-03	LANE CLOSURE, MULTILANE, MOVING OPERATIONS, DAY ONLY
701901-01	TRAFFIC CONTROL DEVICES
781001-03	TYPICAL PAVEMENT MARKINGS


PLAN DRAWINGS ARE NOT TO SCALE.

J.U.L.I.E.  
JOINT UTILITY LOCATION INFORMATION FOR EXCAVATION  
1-800-892-0123  
OR 811

STATE OF ILLINOIS  
DEPARTMENT OF TRANSPORTATION  
DIVISION OF HIGHWAYS


**PROPOSED  
HIGHWAY PLANS**

VARIOUS ROUTES  
SECTION: D9 BR APPROACH PROFILE FY09-1  
BRIDGE APPROACH RESURFACING  
COUNTY: FRANKLIN, JACKSON  
C-99-016-09

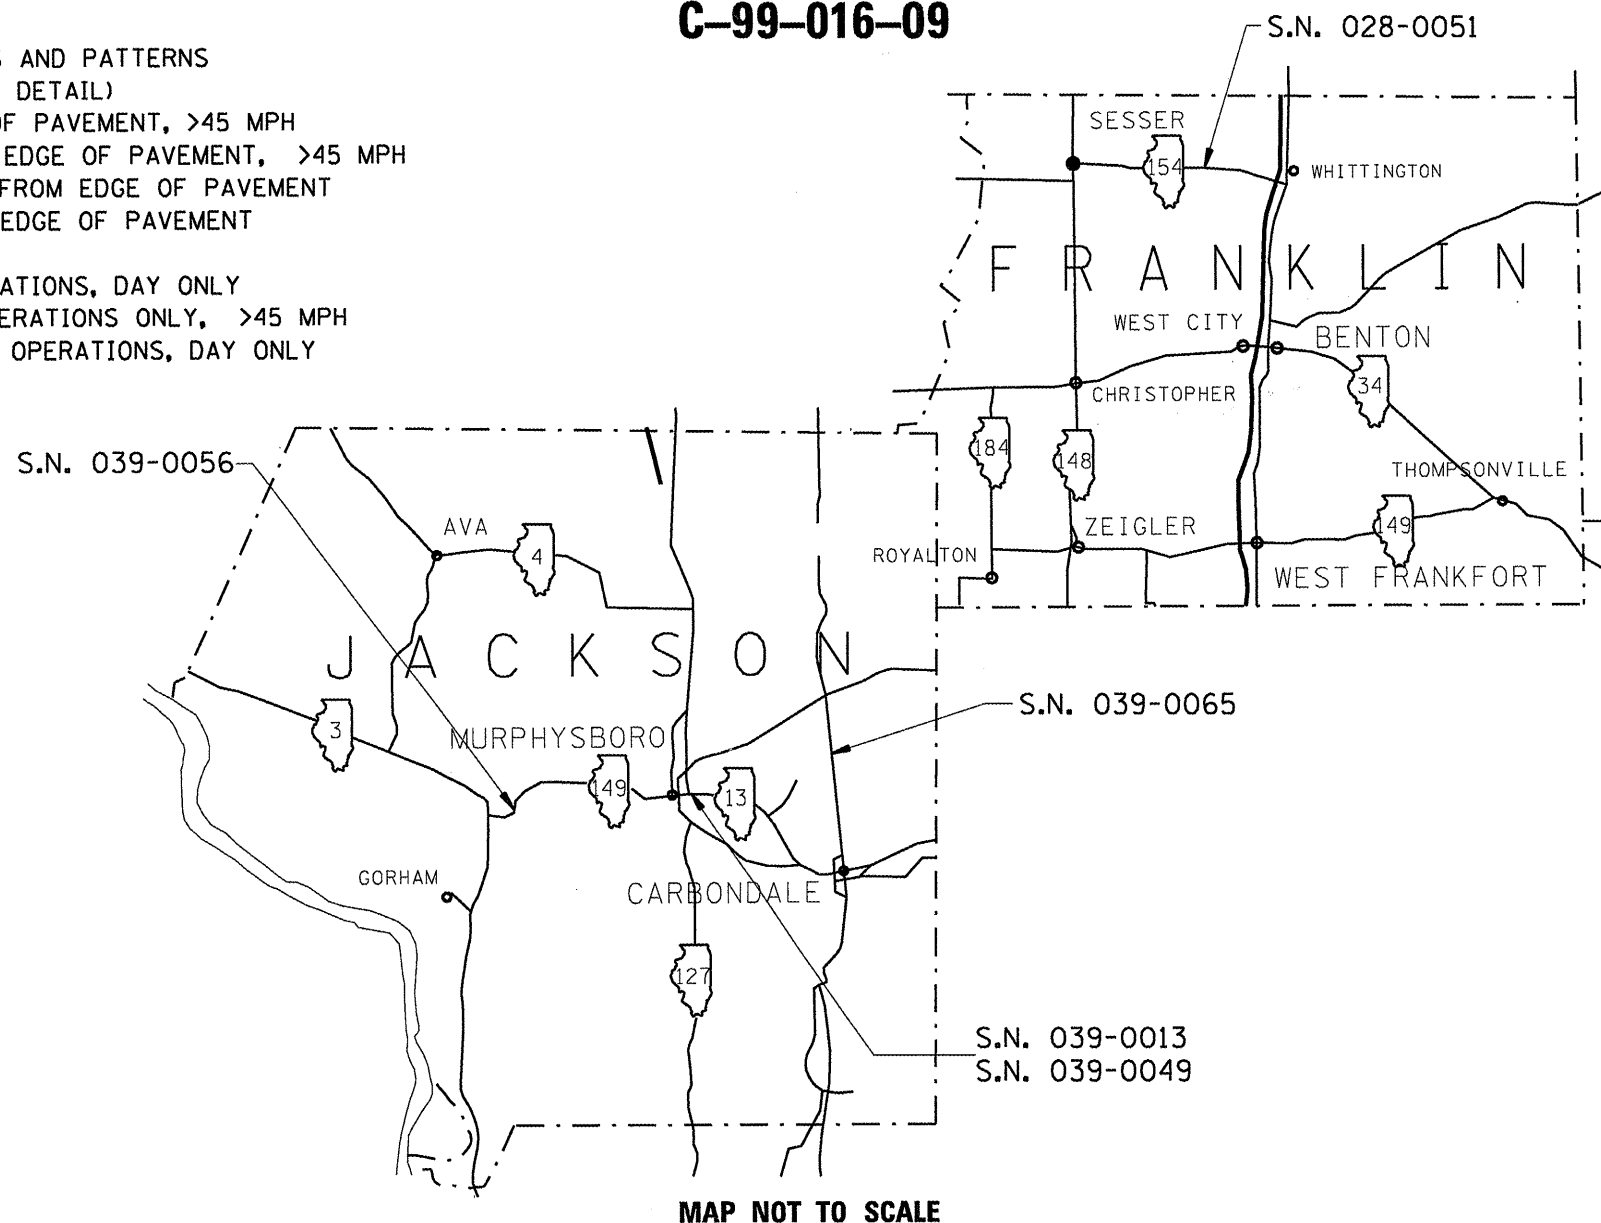

MAP NOT TO SCALE

F.A.P. RTE.	SECTION	COUNTY	TOTAL SHEETS	SHEET NO.
VARIOUS	D9 BRIDGE APPROACH PROFILE FY09-1	FRANKLIN JACKSON	15	1
FED. ROAD DIST. NO. 7		ILLINOIS	CONTRACT NO. 78101	

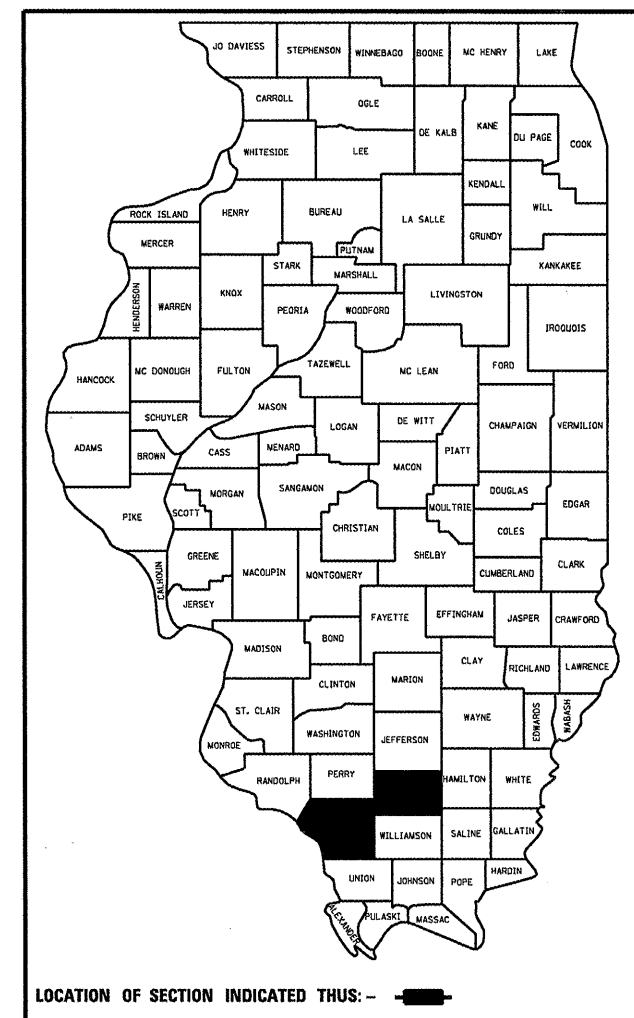

LOCATION OF SECTION INDICATED THUS: - [shaded area]

STATE OF ILLINOIS  
DEPARTMENT OF TRANSPORTATION  
DIVISION OF HIGHWAYS

SUBMITTED Oct 21, 20 08  
May (Name)  
DEPUTY DIRECTOR OF HIGHWAYS, REGION ENGINEER

December 5, 20 08  
Chris E. Starn  
INTERIM ENGINEER OF DESIGN AND ENVIRONMENT

December 5, 20 08  
Christine M. Reed  
DIRECTOR OF HIGHWAYS, CHIEF ENGINEER

**PRINTED BY THE AUTHORITY  
OF THE STATE OF ILLINOIS**

PROJECT ENGINEER: CASEY N. TECKENBROCK (618) 549-2171 CENTREX: 782-4554  
SQUAD LEADER: RITA GAUTNEY

CONTRACT NO. 78101