



PLAN	SURVEYED	BY	DATE
	PLOTTED		
	ALIGNMENT CHECKED		
	NOTE BOOK NO.		
	CARD FILE NAME		

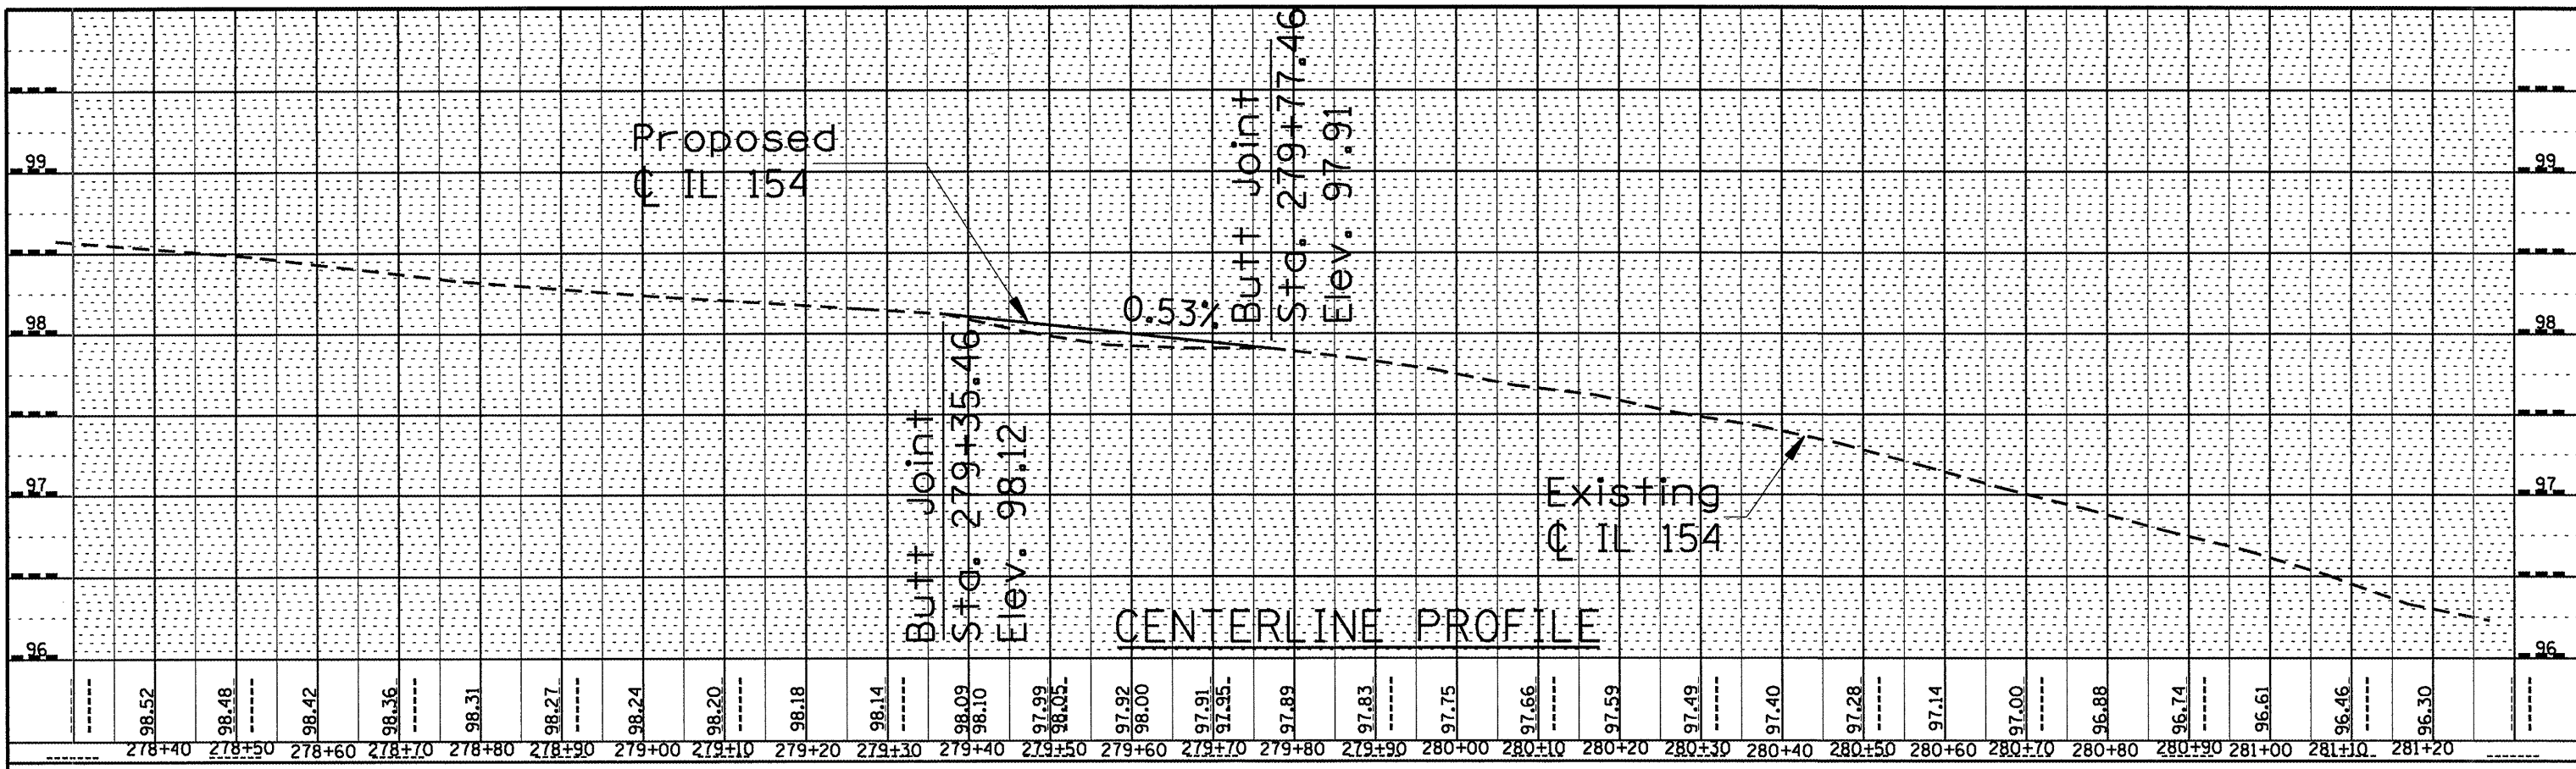

028-0051 EAST END

PROFILE	DESIGNED	BY	DATE
	PLOTTED		
	GRADES CHECKED		
	STRUCTURE NOTATIONS CHECKED		
	NOTE BOOK NO.		

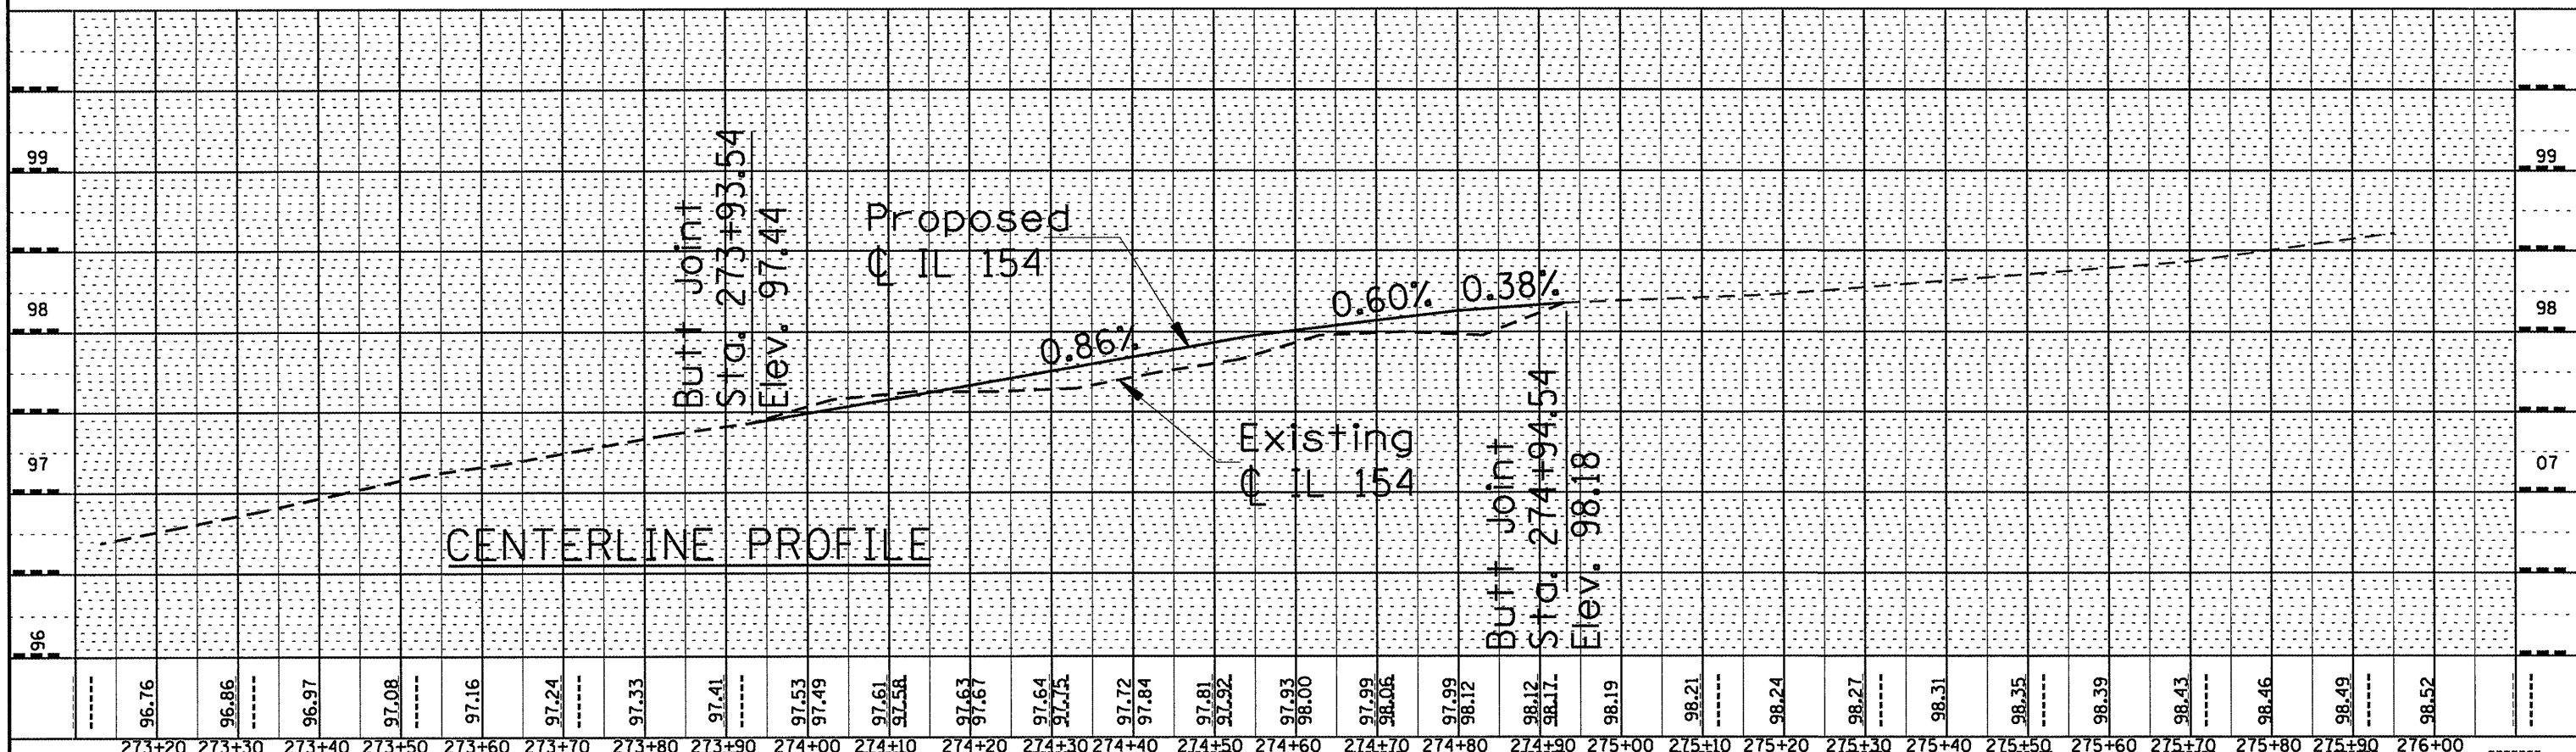

028-0051 WEST END

FILE NAME =	USER NAME = gautsnyrk	DESIGNED -	REVISED -	<p align="center">STATE OF ILLINOIS DEPARTMENT OF TRANSPORTATION</p> <p align="center">028-0051 WEST END</p>	F.A.P. NO.	SECTION	COUNTY	TOTAL SHEETS	SHEET NO.
C:\Operations\Bridges Maintenance\PLANS\CONTRACT MAINT\APPROACHES\10	DRAWNFR .dgn	REVISED -	REVISED -		* 331 332 845	09 BRIDGE APPROACH PROFILE FY08-1	FRANKLIN JACKSON	15	6
PLOT SCALE = 2.0000 "/td> <td>CHECKED -</td> <td>REVISED -</td> <td>REVISED -</td> <td colspan="5">CONTRACT NO. 78101</td>	CHECKED -	REVISED -	REVISED -		CONTRACT NO. 78101				
PLOT DATE = 10/6/2008	DATE -	REVISED -	REVISED -		FED. ROAD DIST. NO. ILLINOIS FED. AID PROJECT				