


STATE OF ILLINOIS
DEPARTMENT OF TRANSPORTATION


F.A.P. RTE.	SECTION	COUNTY	TOTAL SHEETS	SHEET NO.
331 332 845	D9 BRIDGE APPROACH PROFILE FY09-1	FRANKLIN JACKSON	15	9
FED. ROAD DIST. NO. 7		ILLINOIS	CONTRACT NO. 78101	

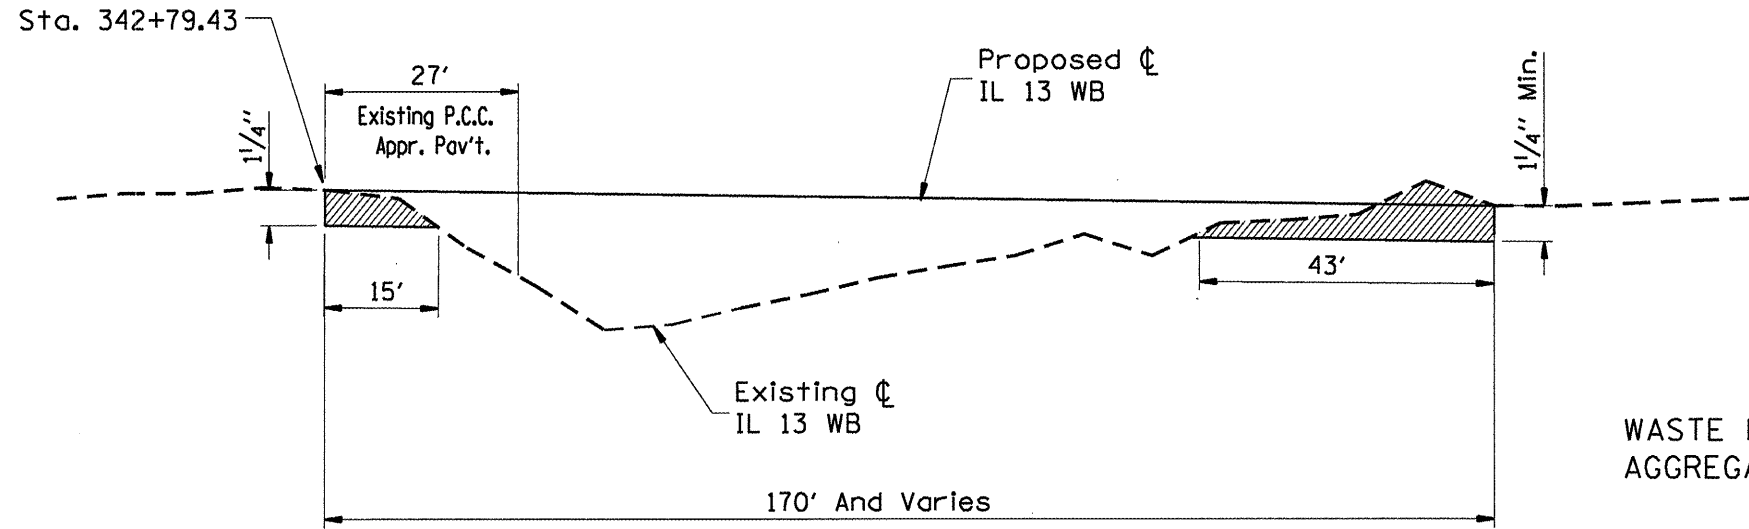


WASTE HMA PAVEMENT FROM REMOVAL OPERATIONS SHALL BE PLACED ON AGGREGATE SHOULDERS ADJACENT TO NEW SURFACE AS DIRECTED BY THE ENGINEER.

BUTT JOINT DETAIL

HOT-MIX ASPHALT SURFACE REMOVAL- BUTT JOINT

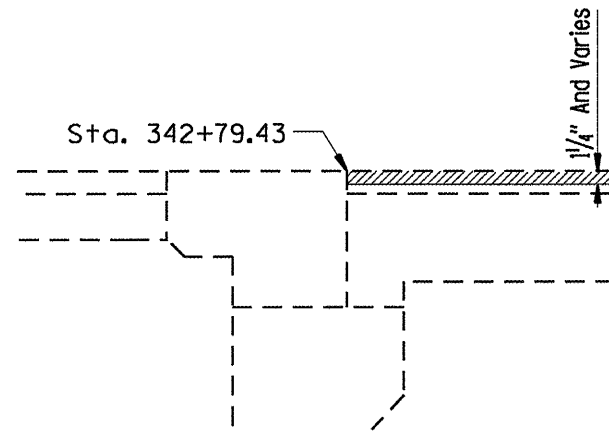

**SECTION
BUTT JOINT AT ABUT.**

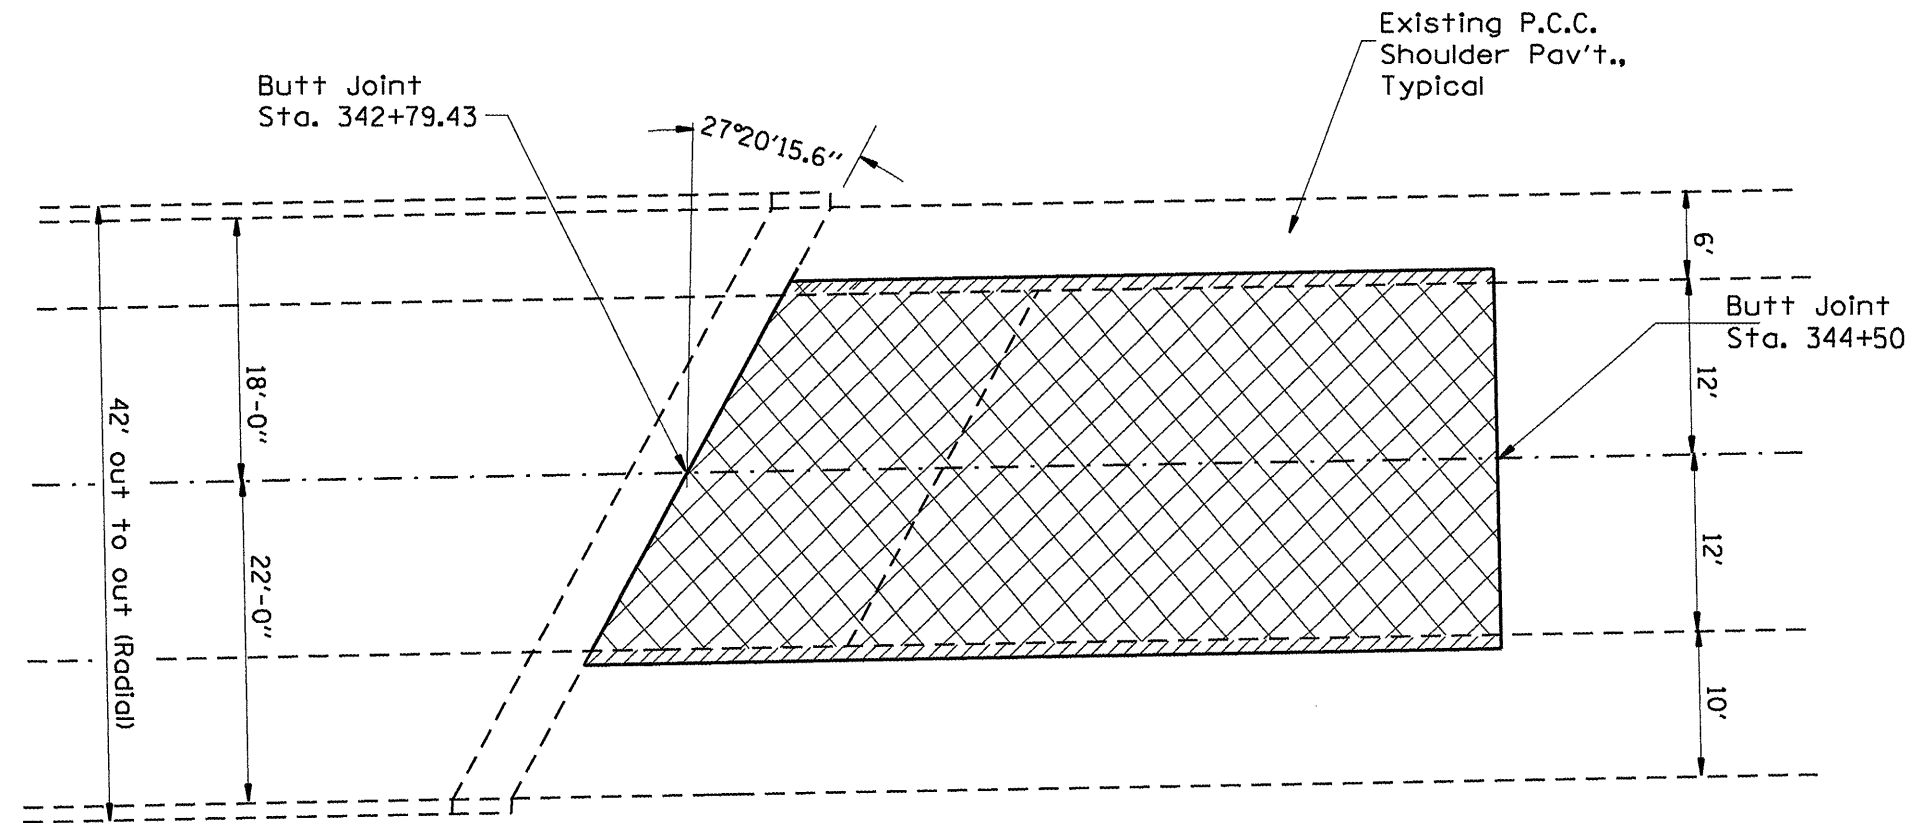

PLAN VIEW

POLYMERIZED HMA SURFACE
Slope 10:1 On Shoulder

HMA BINDER COURSE
POLYMERIZED HMA SURFACE, 1/4" MIN.

Match existing superelevation, or best fit.
From original construction plans, existing superelevation approximately 0.04 ft/ft
Attained Sta. 335+78 to Sta. 337+ 28
Removed Sta. 346+45 to Sta. 347 +95

**STRUCTURE 039-0049
WEST END**