


|      |                   |      |
|------|-------------------|------|
| PLAN | REVISIONS         | DATE |
| NO.  | PLOTTED           | BY   |
|      | ALIGNMENT CHECKED |      |
|      | NO.               |      |
|      | ADD. FILE NAME    |      |

|         |                |      |
|---------|----------------|------|
| PROFILE | REVISIONS      | DATE |
| NO.     | GRADES CHECKED | BY   |
|         | PLANNING       |      |
|         | NOTATION       |      |
|         | STATUS         |      |
|         | CHG            |      |

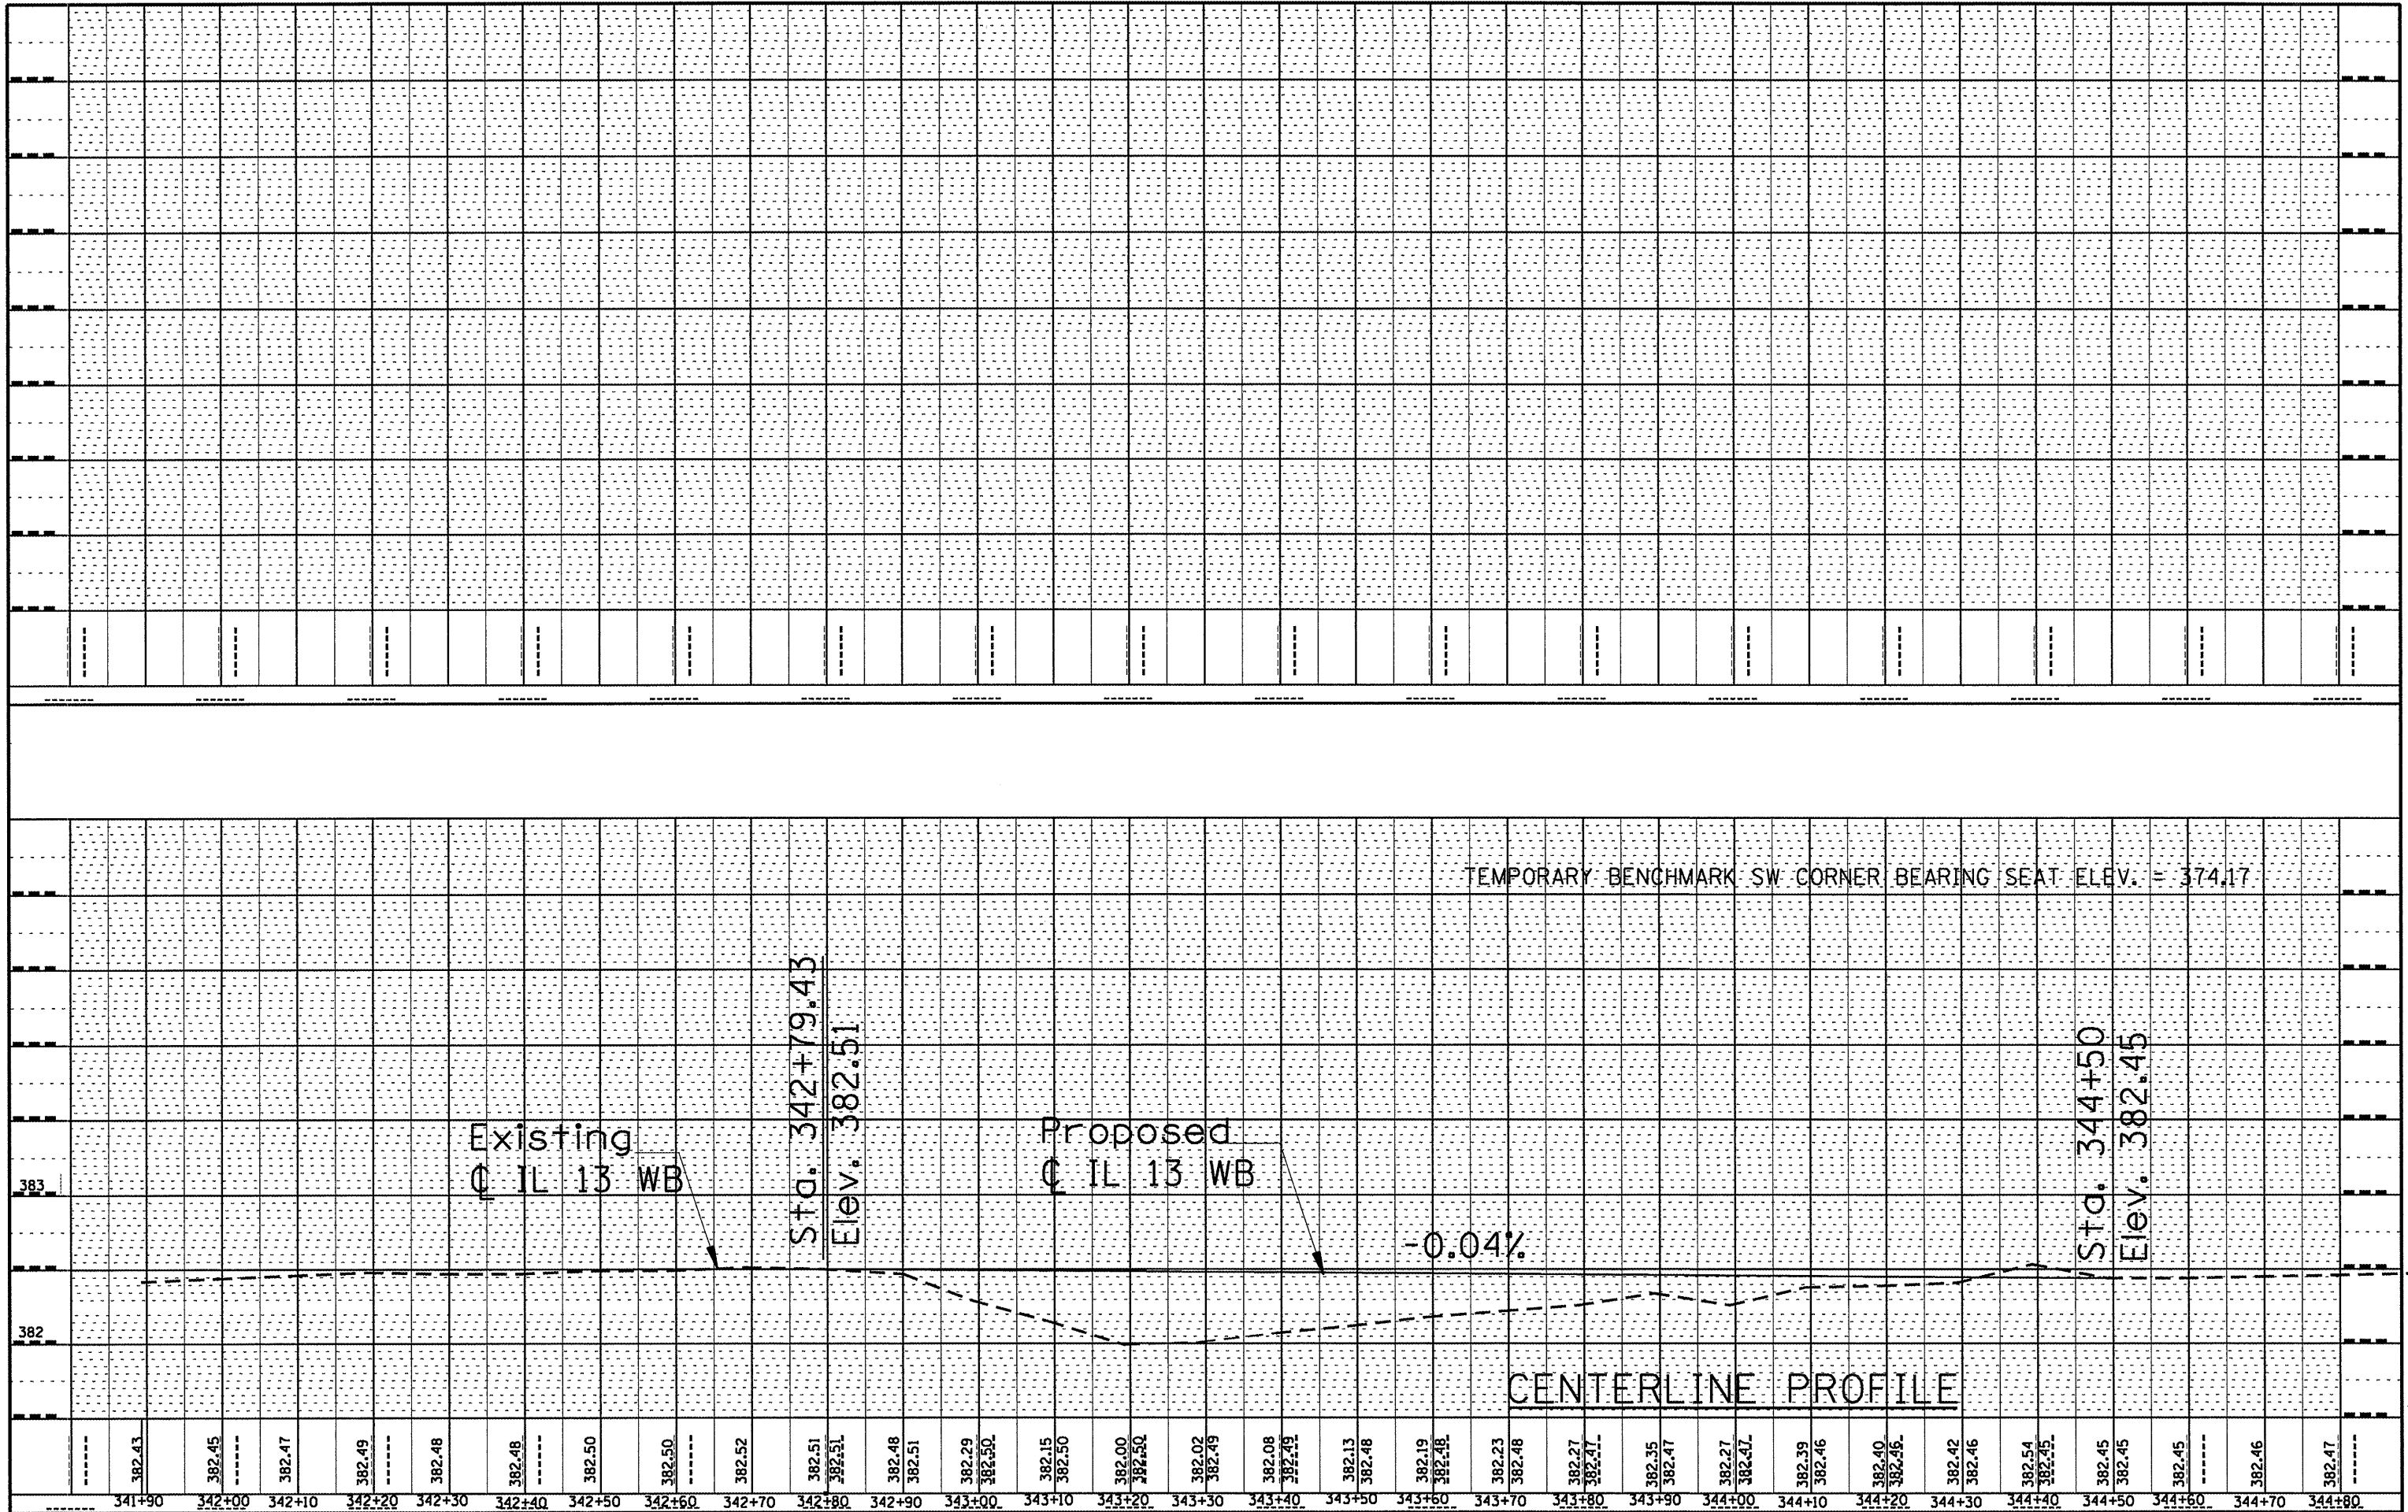

|   |                      |                                 |           |   |                          |   |
|---|----------------------|---------------------------------|-----------|---|--------------------------|---|
| FILE NAME =   | USER NAME = geutneuk | DESIGNED -                      | REVISED - | <b>STATE OF ILLINOIS</b><br><b>DEPARTMENT OF TRANSPORTATION</b> | <b>039-0049 WEST END</b> | SECTION<br>COUNTY TOTAL SHEETS SHEET NO.<br>D9 BRIDGE APPROACH FRANKLIN 15 10<br>PROFILE F108-1 JACKSON<br>CONTRACT NO. 78101 |
| Operations\Bridg Maintenance\PLANS\CONT MAINT\09 CONTRACT MAINT\APPROACHES\10 | DRAWN PR .dgn        | REVIS                           | REVIS     |   |                          |   |
| PLOT SCALE = 2.0000' / IN.  | CHECKED -            | REVIS                           | REVIS     |   |                          |   |
| PLOT DATE = 10/6/2008   | DATE -               | REVIS                           | REVIS     |   |                          |   |
| SCALE: _____  |                      | SHEET NO. _____ OF _____ SHEETS |           | STA. _____ TO STA. _____  |                          | FED. ROAD DIST. NO. _____ ILLINOIS FED. AID PROJECT   |