


FINAL SURVEY	BY	DATE
SURVEYED		
PLOTTED		
NOTE BOOK		
AREAS		
CHECKED		
NO.		

ORIGINAL SURVEY	BY	DATE
SURVEYED		
PLOTTED		
NOTE BOOK		
AREAS		
CHECKED		
NO.		

CLAYTON	MWH	04/17/08
DRAWN	MWH	10/17/08
REVIEWED	DPA	10/17/08

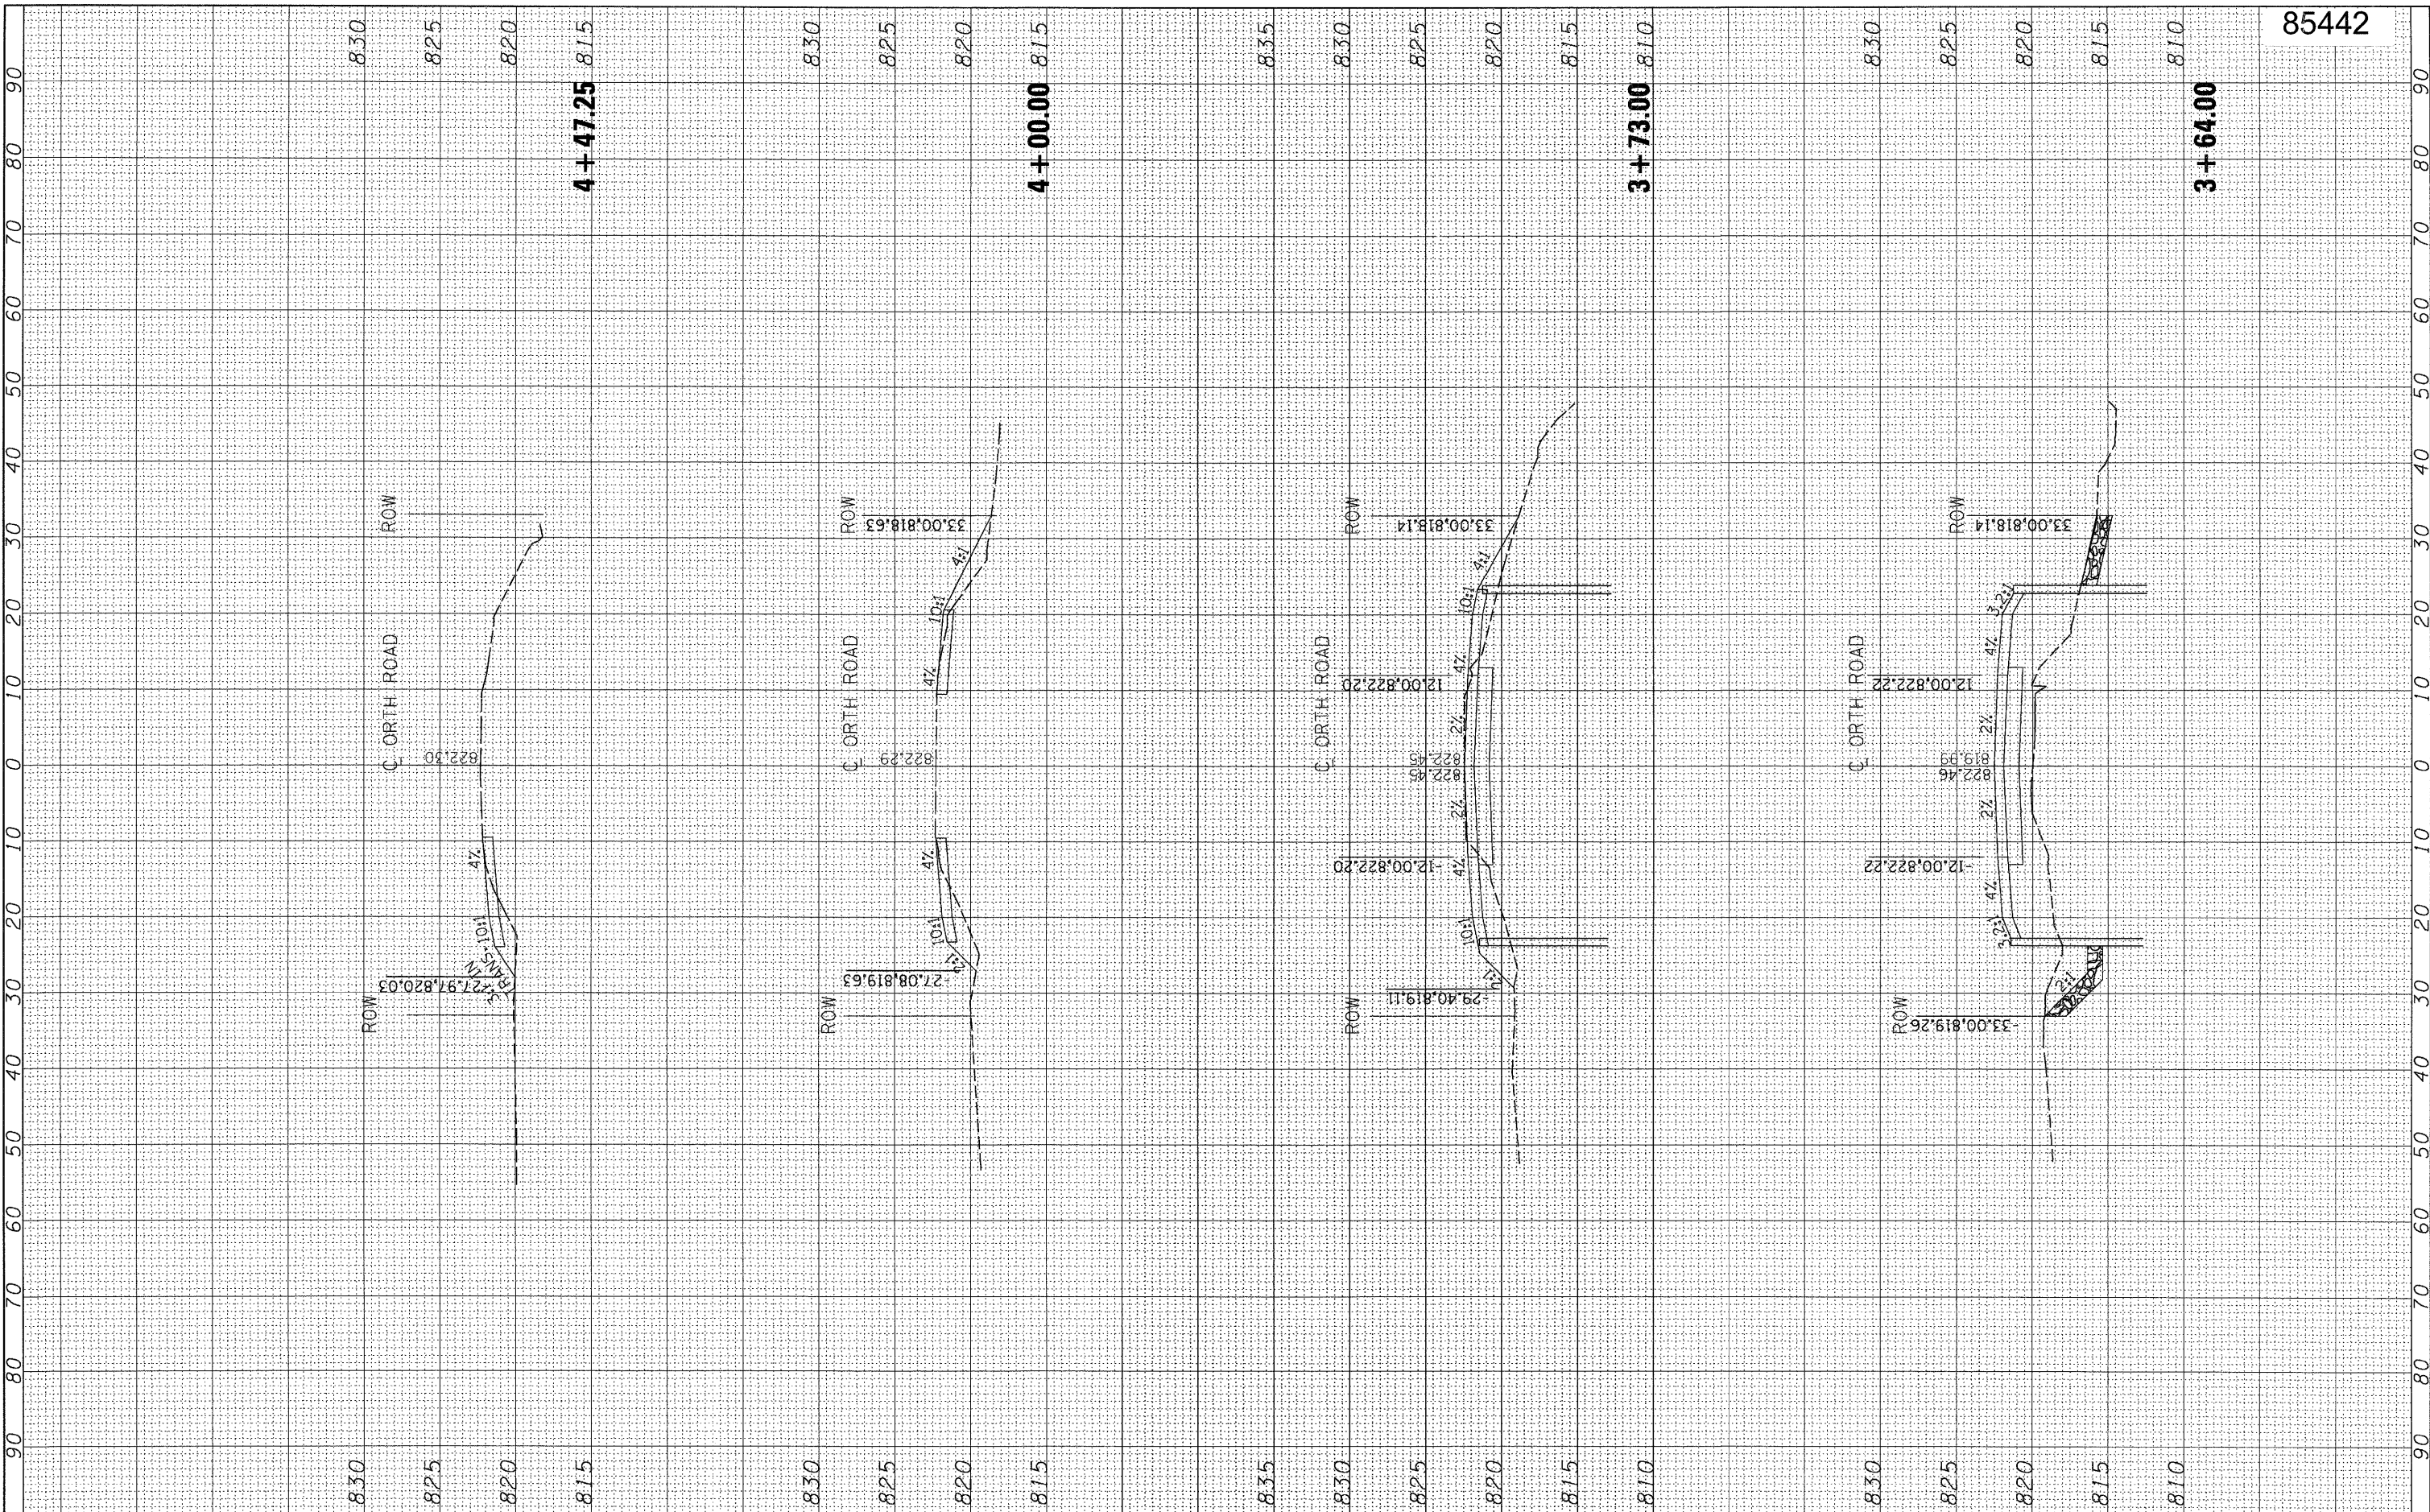

85442

FILE NAME = I:\88jobs\88L8831\CADD\Road\Sheet\C-301-ORTH.dgn

USER NAME = MWH	DESIGNED - DPA	REVISED -
PLOT SCALE = AS SHOWN	DRAWN - MWH	REVISED -
PLOT DATE = 10/16/2008	CHECKED - DPA	REVISED -
	DATE - 10/17/08	REVISED -

**STATE OF ILLINOIS
DEPARTMENT OF TRANSPORTATION**

**ORTH ROAD BOX CULVERT
CROSS SECTIONS**

SCALE: AS SHOWN SHEET NO. OF SHEETS STA. 3+64.00 TO STA. 4+47.25

F.A. RTE.	SECTION	COUNTY	TOTAL SHEETS	SHEET NO.
			12	11
FED. ROAD DIST. NO.		ILLINOIS FED. AID PROJECT		
CONTRACT NO.				