
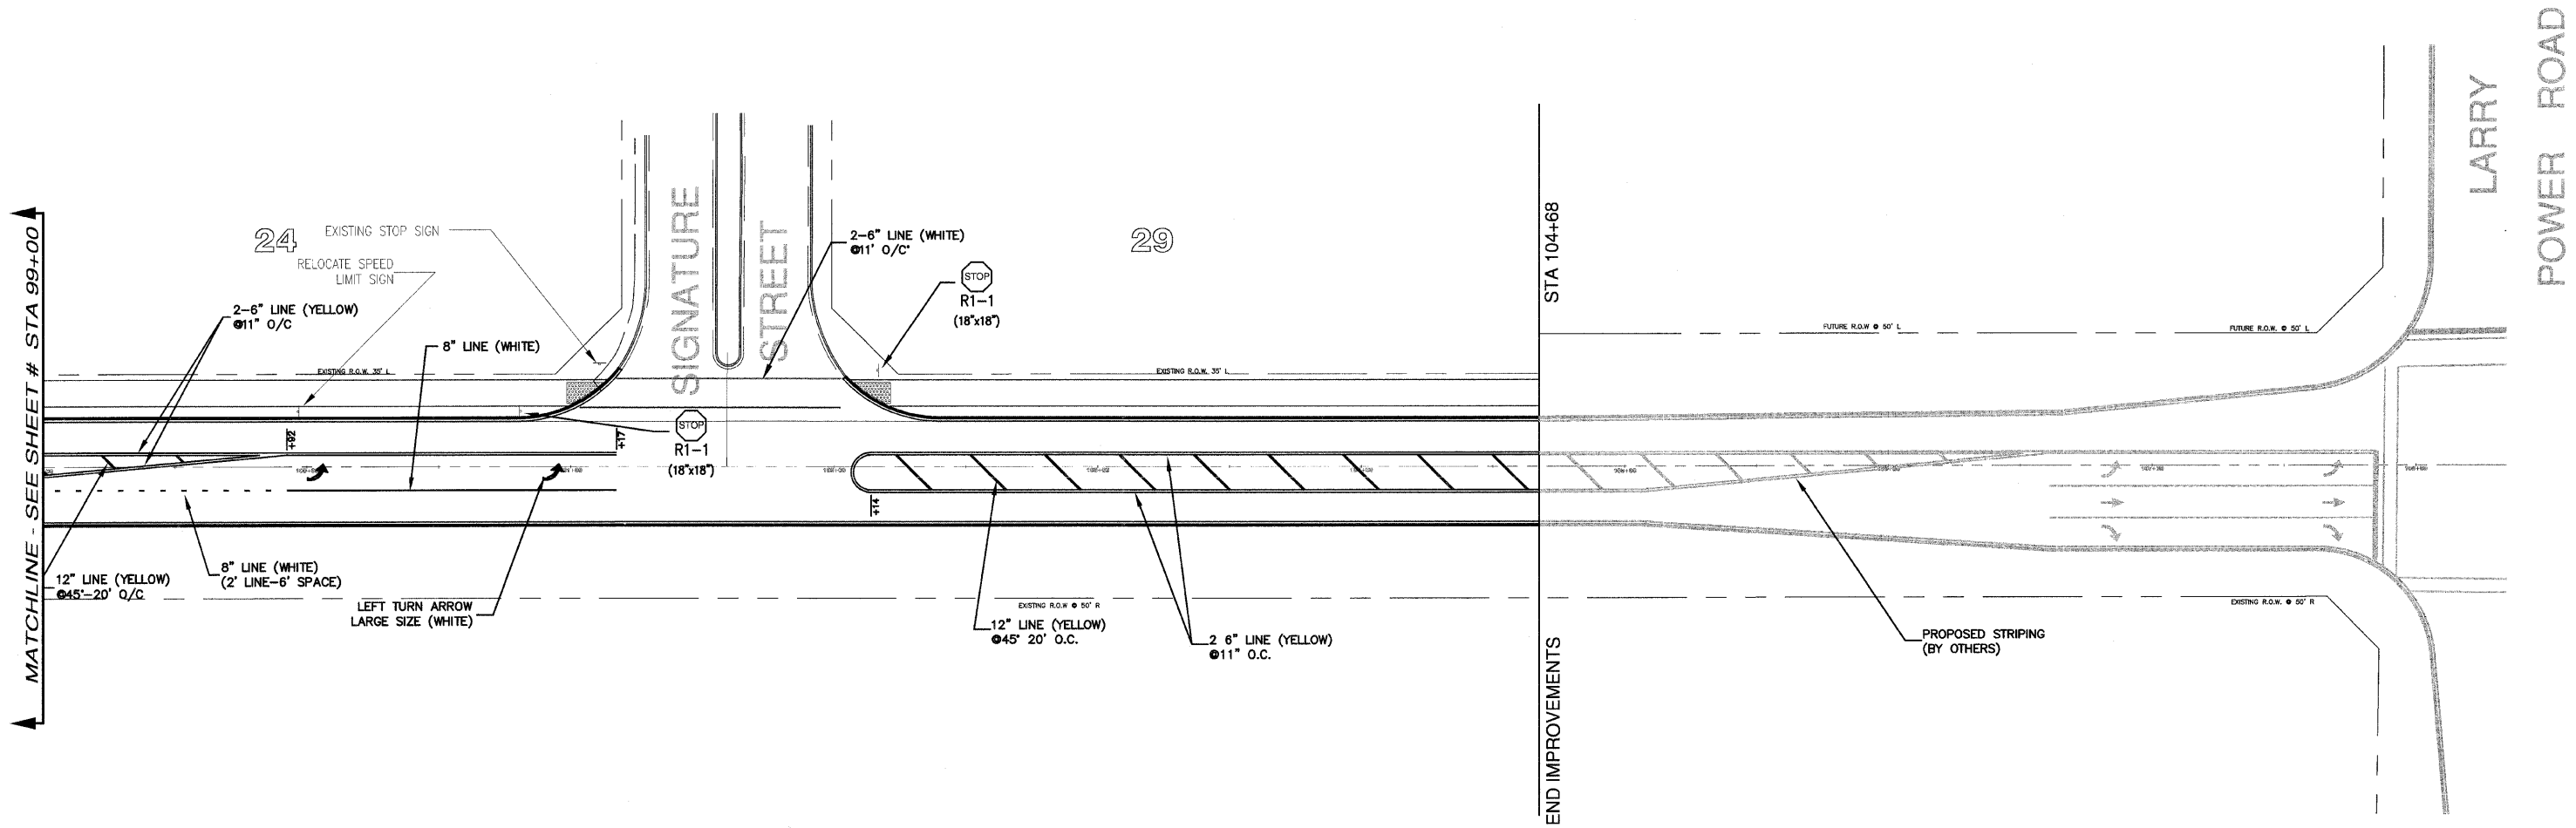


F.A.U. RTE.	SECTION	COUNTY	TOTAL SHEETS	SHEET NO.
6208	07-00093-00-RP	KANKAKEE	43	21
MG2A# M2-096			CONTRACT NO.: 87342	

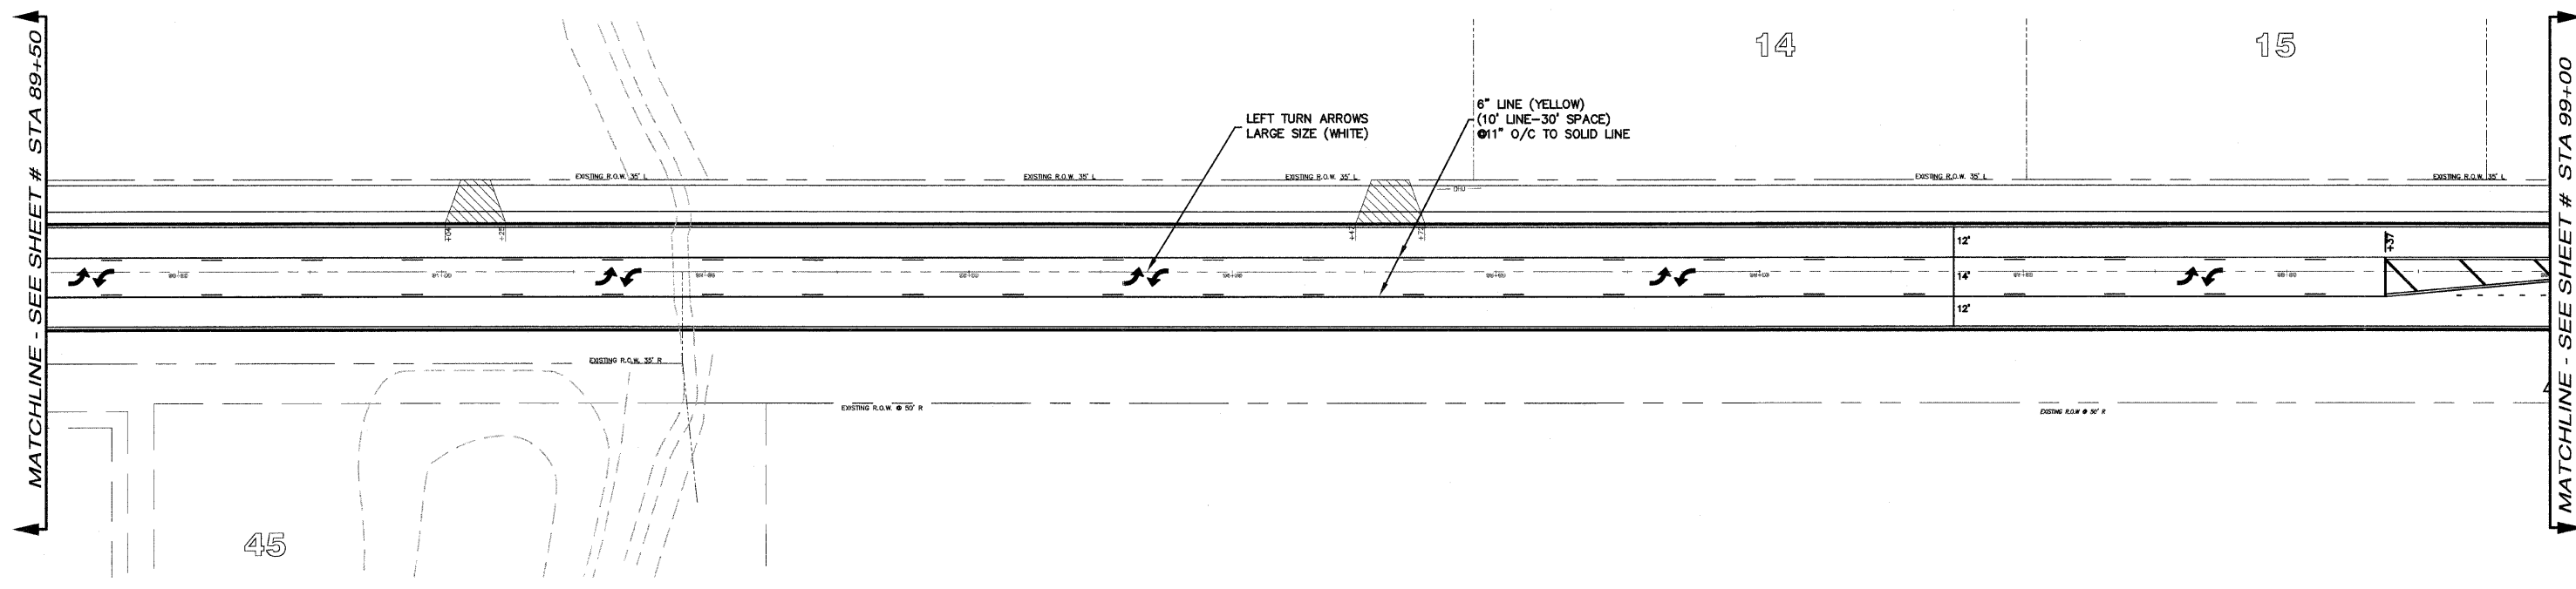

240 N. Industrial Drive
Bradley, Illinois 60915
815-939-4921
FAX : 815-939-9810

M. GINGERICH, GERAUX
ASSOCIATES

REVISIONS		
DATE	BY	DESCRIPTION
2/11/08	AJC/JWP	PER IDOT REVIEW
3/27/08	JWP	PER IDOT REVIEW

ILLINOIS DEPARTMENT OF TRANSPORTATION
PAVEMENT MARKING PLAN
CARDINAL DRIVE
STA 89+50 TO 104+68

SCALE: VERTICAL 1"= 3'
HORIZONTAL 1"= 30'

DATE: 1/4/08

DRAWN BY: MJG/AJC
CHECKED BY: JWP