

F.A.P. RTE.	SECTION	COUNTY	TOTAL SHEETS	SHEET NO.
B07	00-00374-01-PV	CHAMPAIGN	242	88
STA.		TO STA.		
		ILLINOIS F.A. PROJ. NO. RS-HPP-1805(00)		
CONTRACT NO. 91368				



**SUGGESTED STAGE VI CONSTRUCTION SEQUENCE**

1. CLOSE CURTIS ROAD TO ALL TRAFFIC AT WYNSTONE DRIVE (STATION 60+30) IN ACCORDANCE WITH STANDARD BLR 21. CLOSE CURTIS ROAD TO ALL TRAFFIC AT HALLBECK DRIVE (STATION 71+62.50) IN ACCORDANCE WITH STANDARD BLR 21.
2. CLOSE THE EXISTING SIDEWALKS AND BICYCLE PATHS ON CURTIS ROAD AT STATION 60+30 IN ACCORDANCE WITH STANDARD 701801.
3. CONSTRUCT CURTIS ROAD BETWEEN STATIONS 61+00 AND 71+62.50.


**LEGEND**

- CONSTRUCTION WORK ZONE
- POST MOUNTED SIGN LOCATION
- DETOUR SIGN NUMBER
- DIRECTION OF DETOUR
- PORTABLE CHANGEABLE MESSAGE SIGN

**DETOUR SIGN LEGEND**

ILLINOIS DEPARTMENT OF TRANSPORTATION  
**STAGE CONSTRUCTION AND MAINTENANCE OF TRAFFIC PLANS**  
 STAGE VI

DATE : 10-08  
 DRAWN BY : J.A.J.  
 CHECKED BY : R.L.H.  
 SCALE : NONE

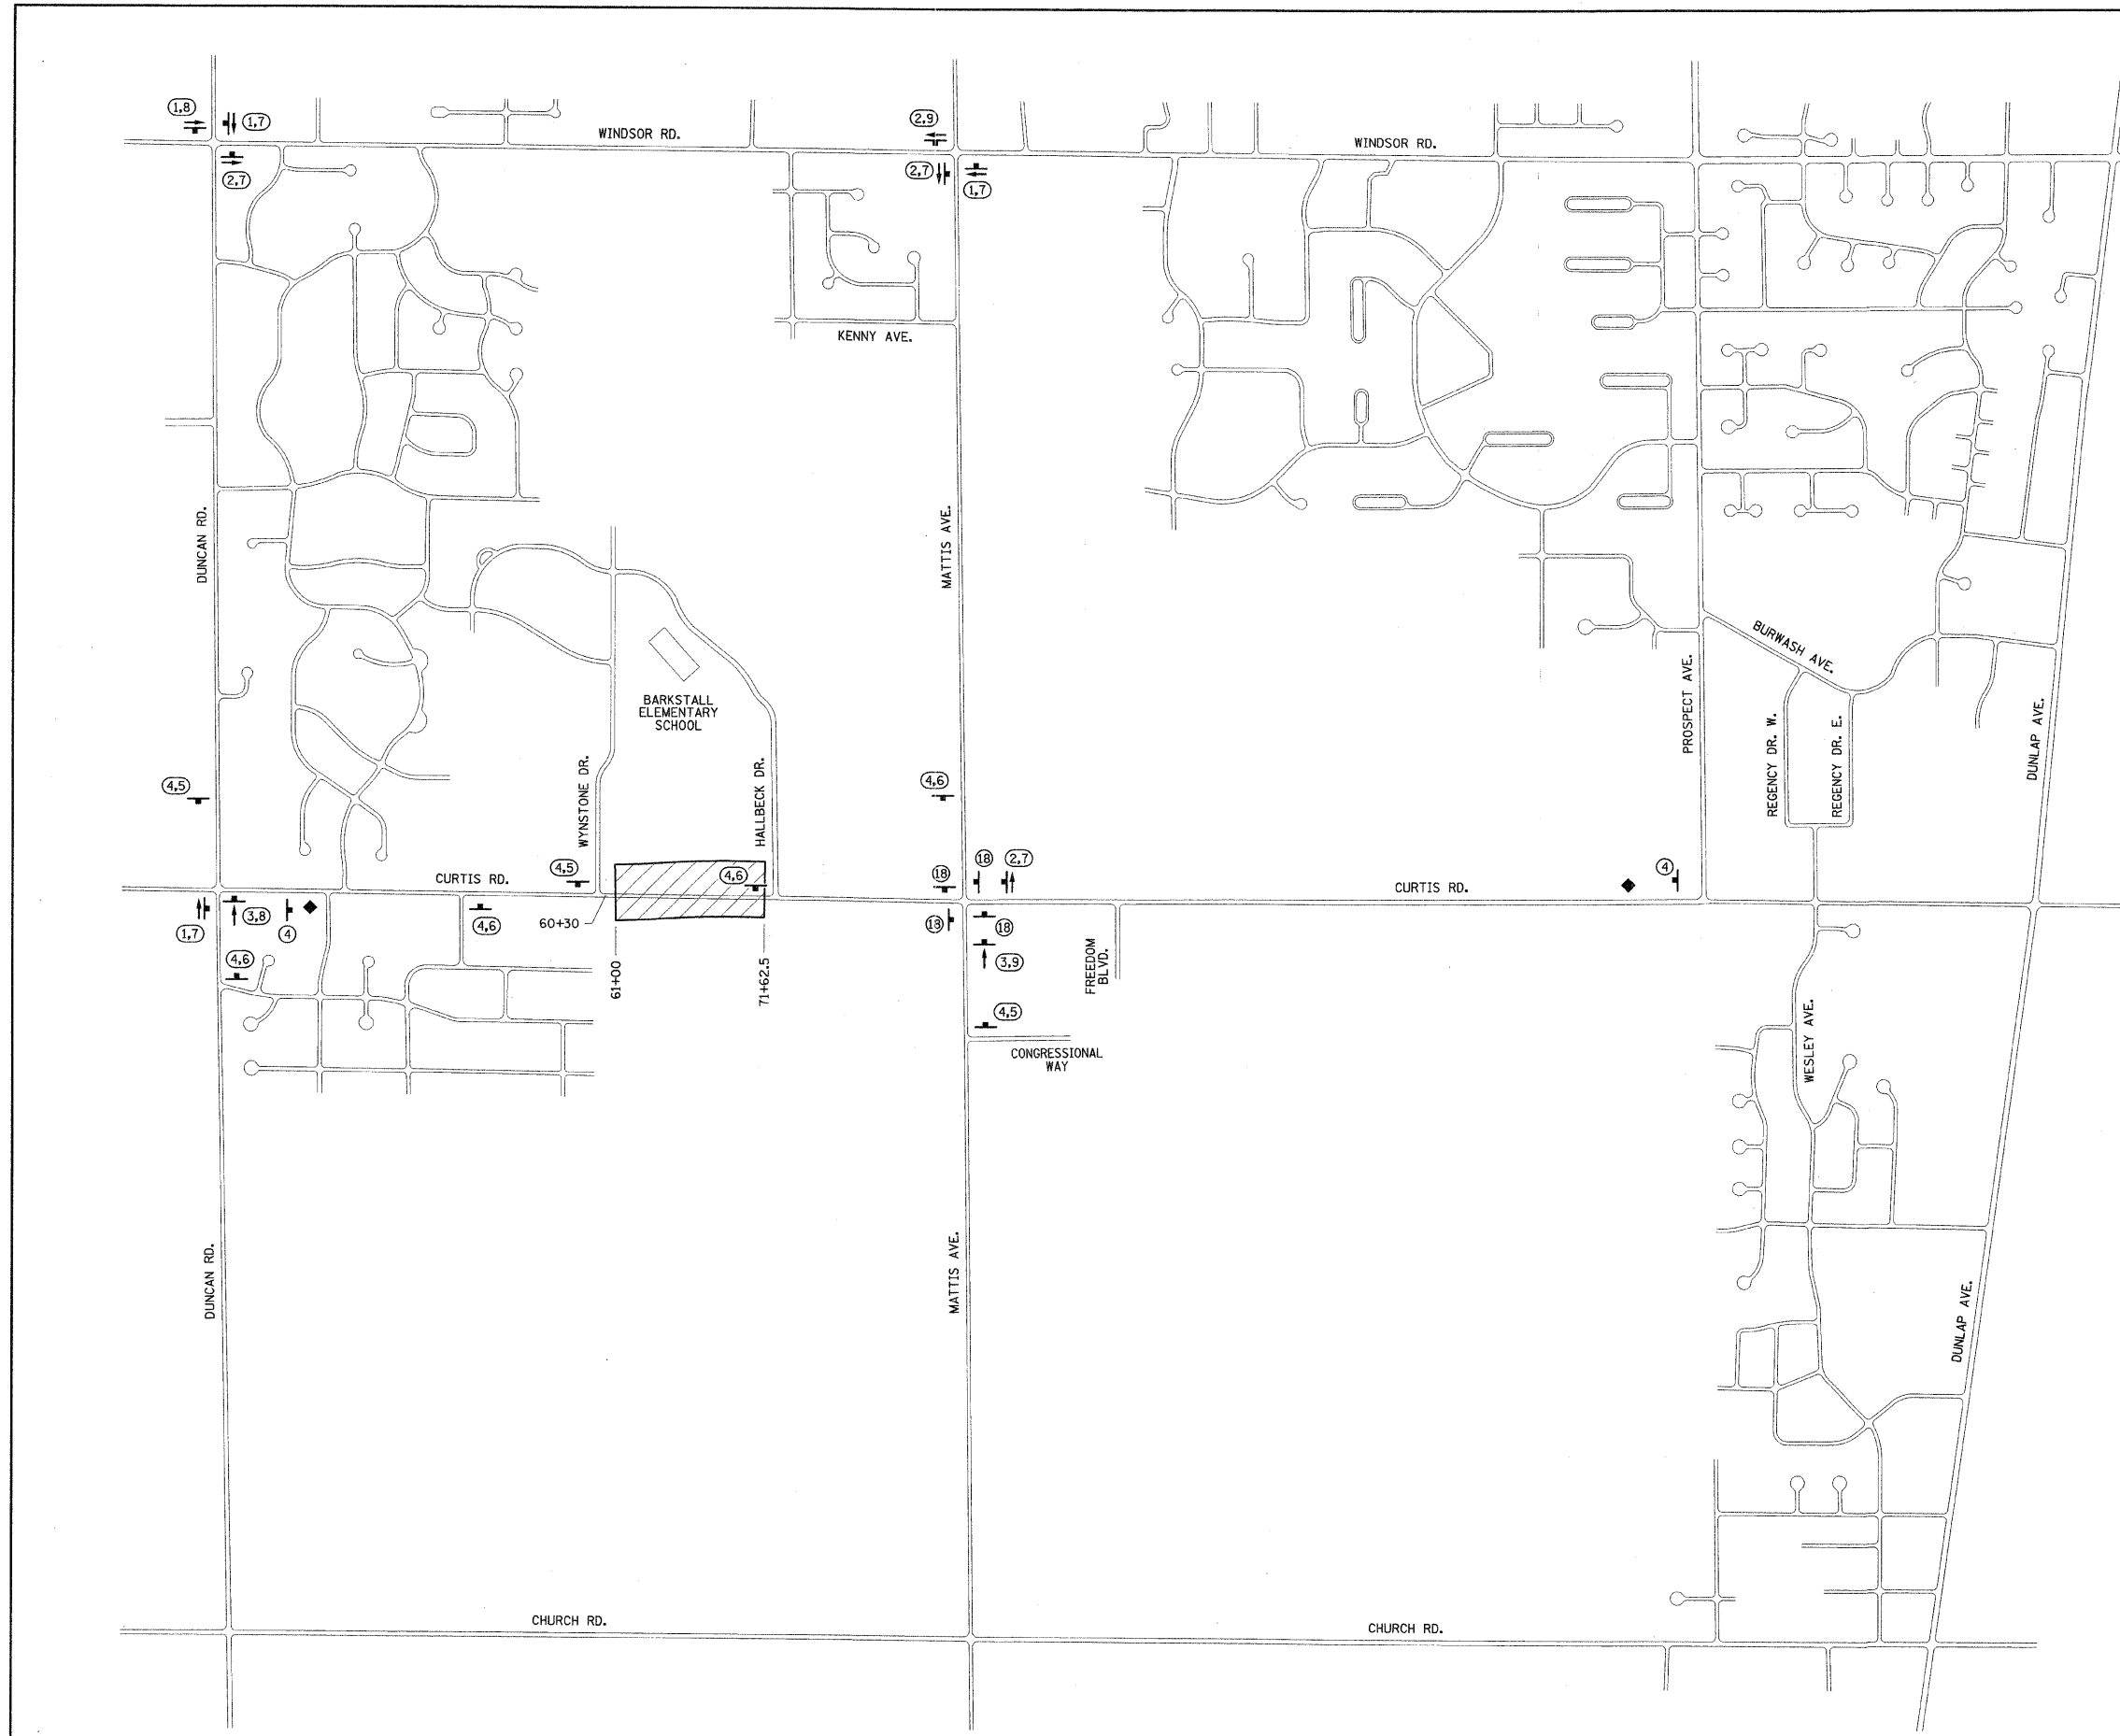

p:\c01401\plans\stageconst.dgn  
 10/2/2008 9:15:21 AM