




F.A. P. RTE.	SECTION	COUNTY	TOTAL SHEETS	SHEET NO.
807	00-00374-01-PV	CHAMPAIGN	242	123
STA.	TO STA.		ILLINOIS F.A. PROJ. NO. R5-HPP-1805(001)	
			CONTRACT NO. 91368	

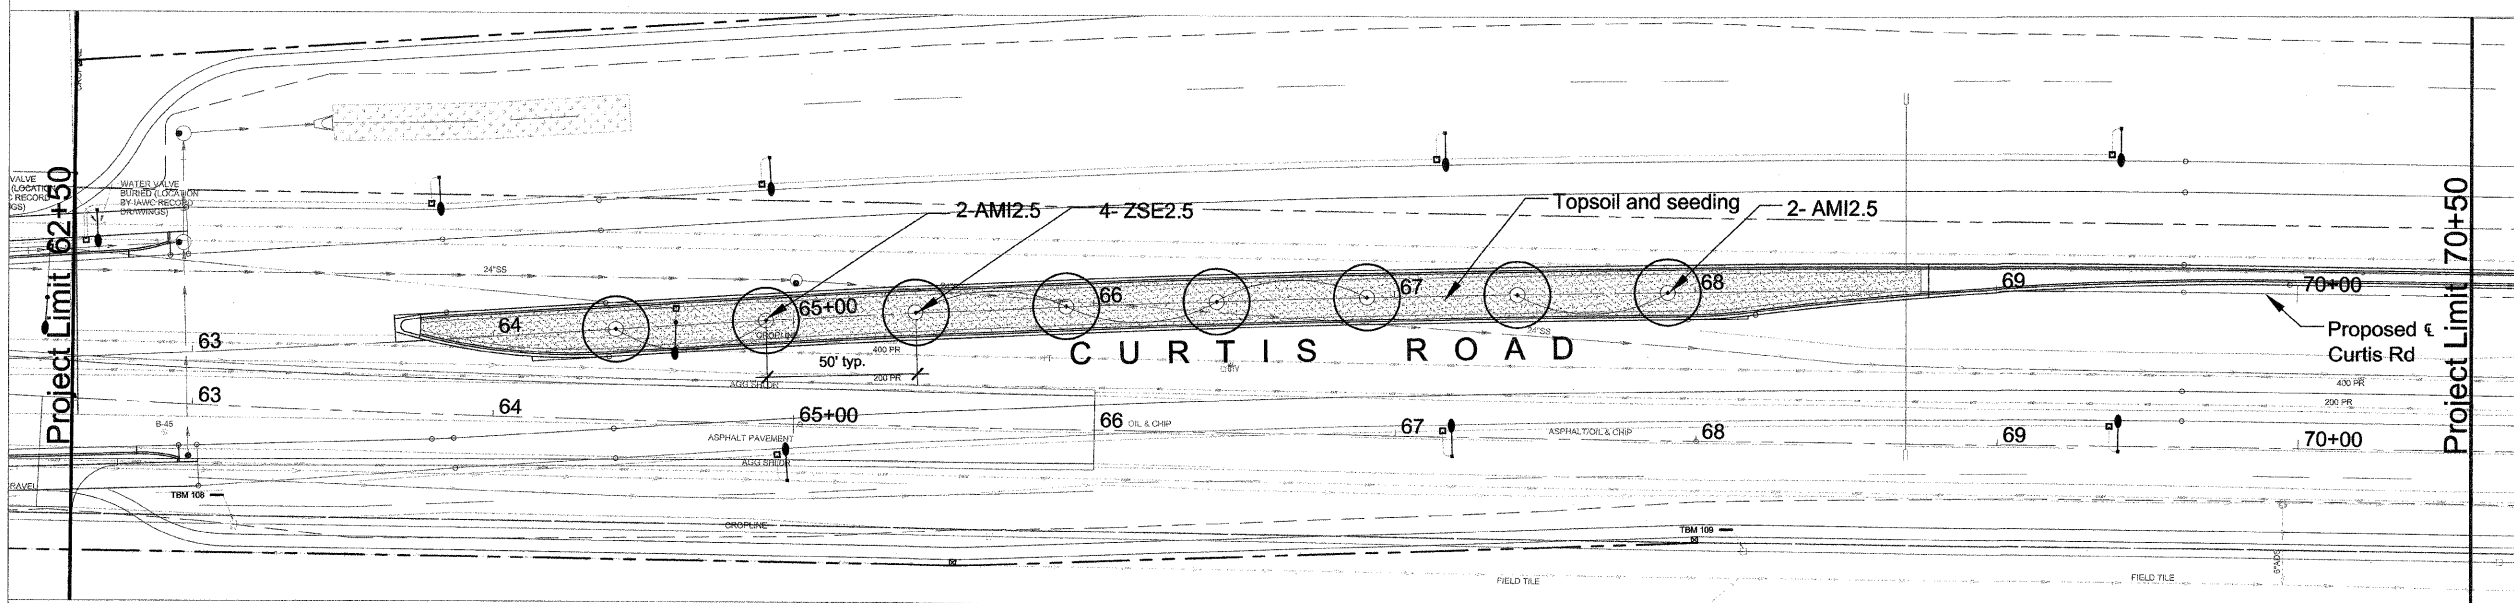

1 Landscape Plan
PL1

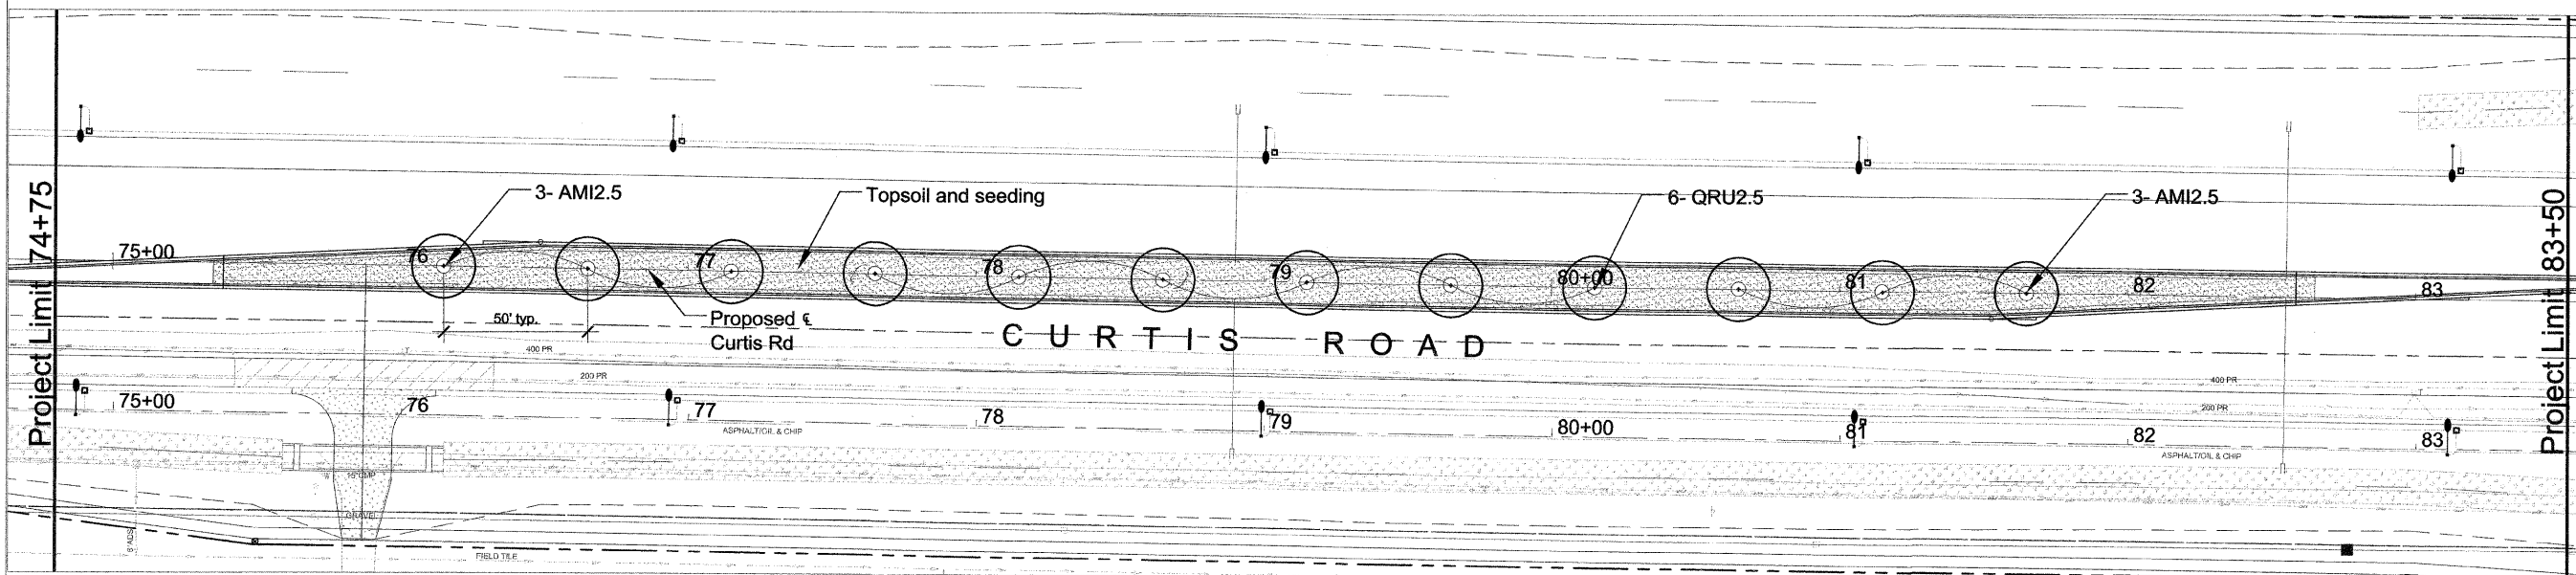

2 Landscape Plan
PL1

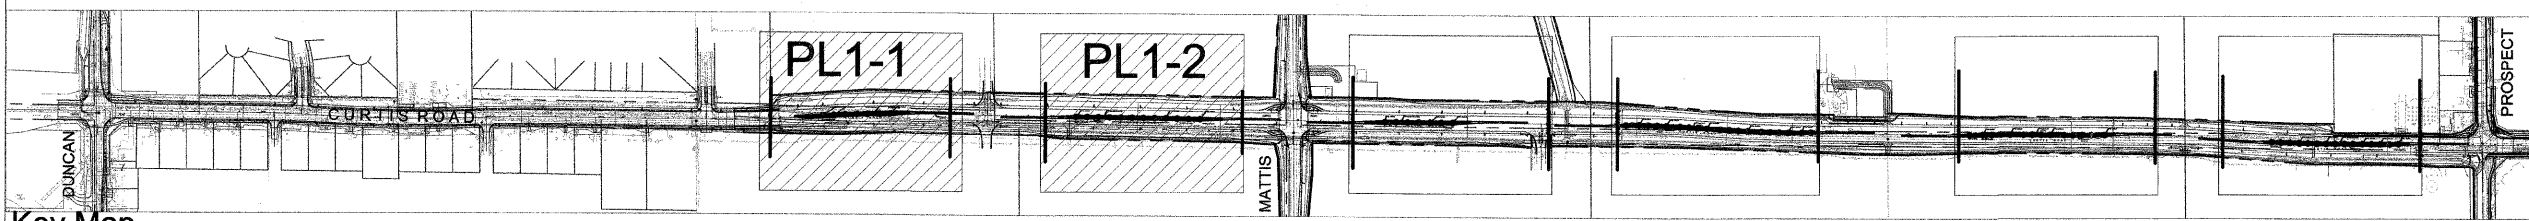


Key Map



Creating Better Places®
221 West Jefferson Avenue
Naperville, Illinois 60540

T 630.961.1787
F 630.961.9925
HDG PROJECT NUMBER:
03-0611-003-01-07

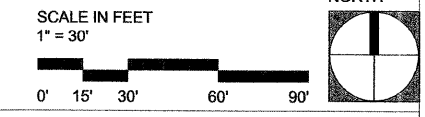

ILLINOIS DEPARTMENT OF TRANSPORTATION
Landscape Plan

DATE: September 3, 2008
DRAWN BY: GET
CHECKED BY: TCK