




F.A.P. RTE.	SECTION	COUNTY	TOTAL SHEETS	SHEET NO.
807	00-00374-01-PV	CHAMPAIGN	242	125
STA.		TO STA.		
		ILLINOIS F.A. PROJ. NO. RS-HPP-1805(001)		
CONTRACT NO. 91368				

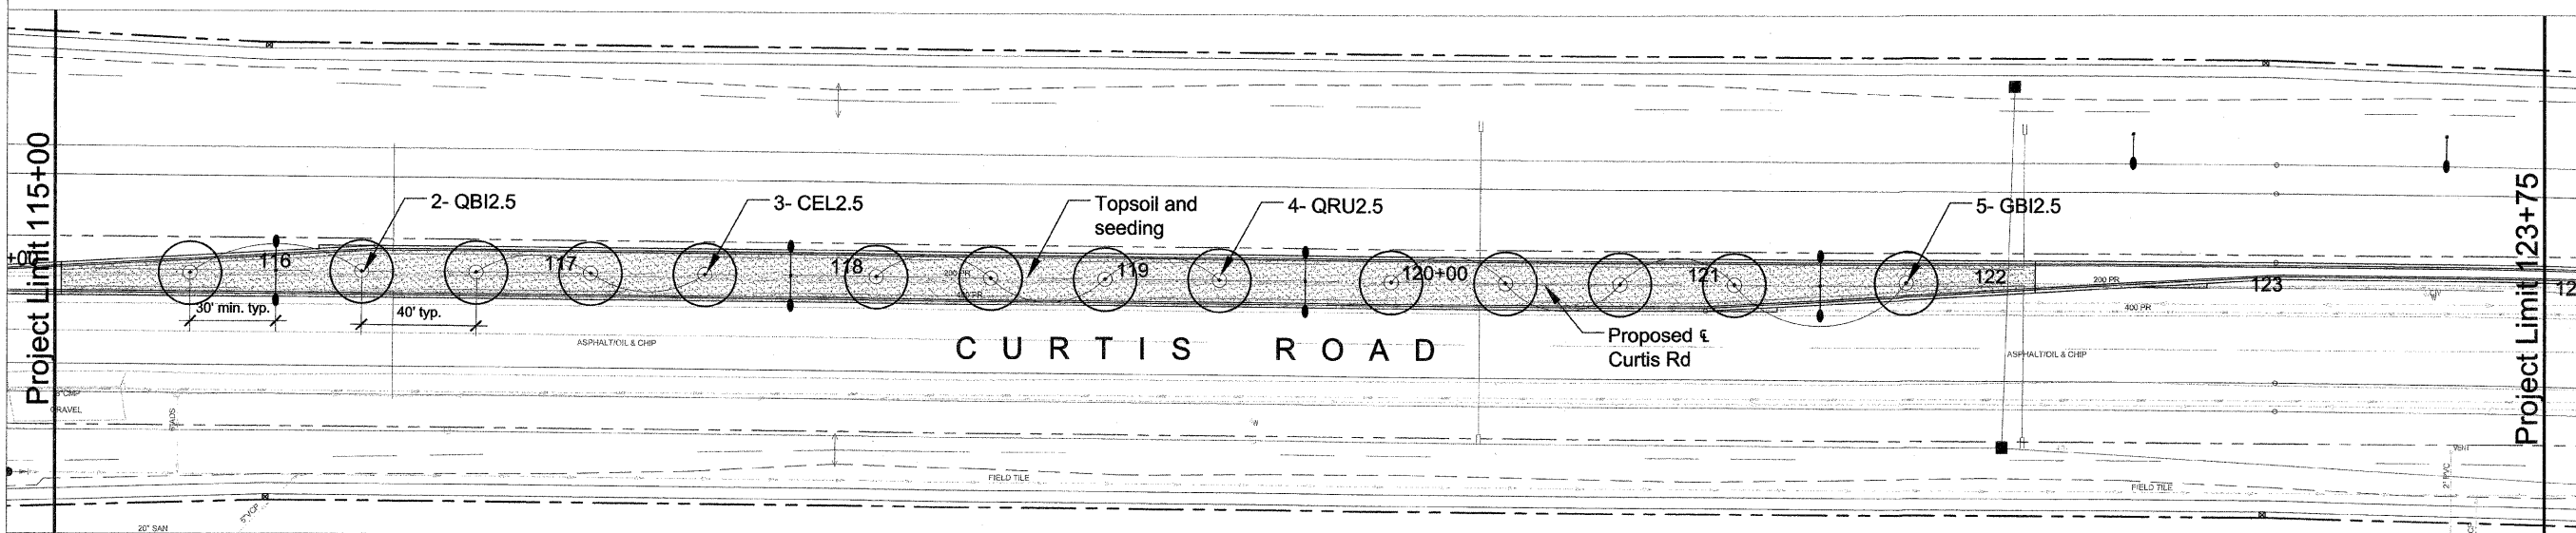

5 Landscape Plan
PL3

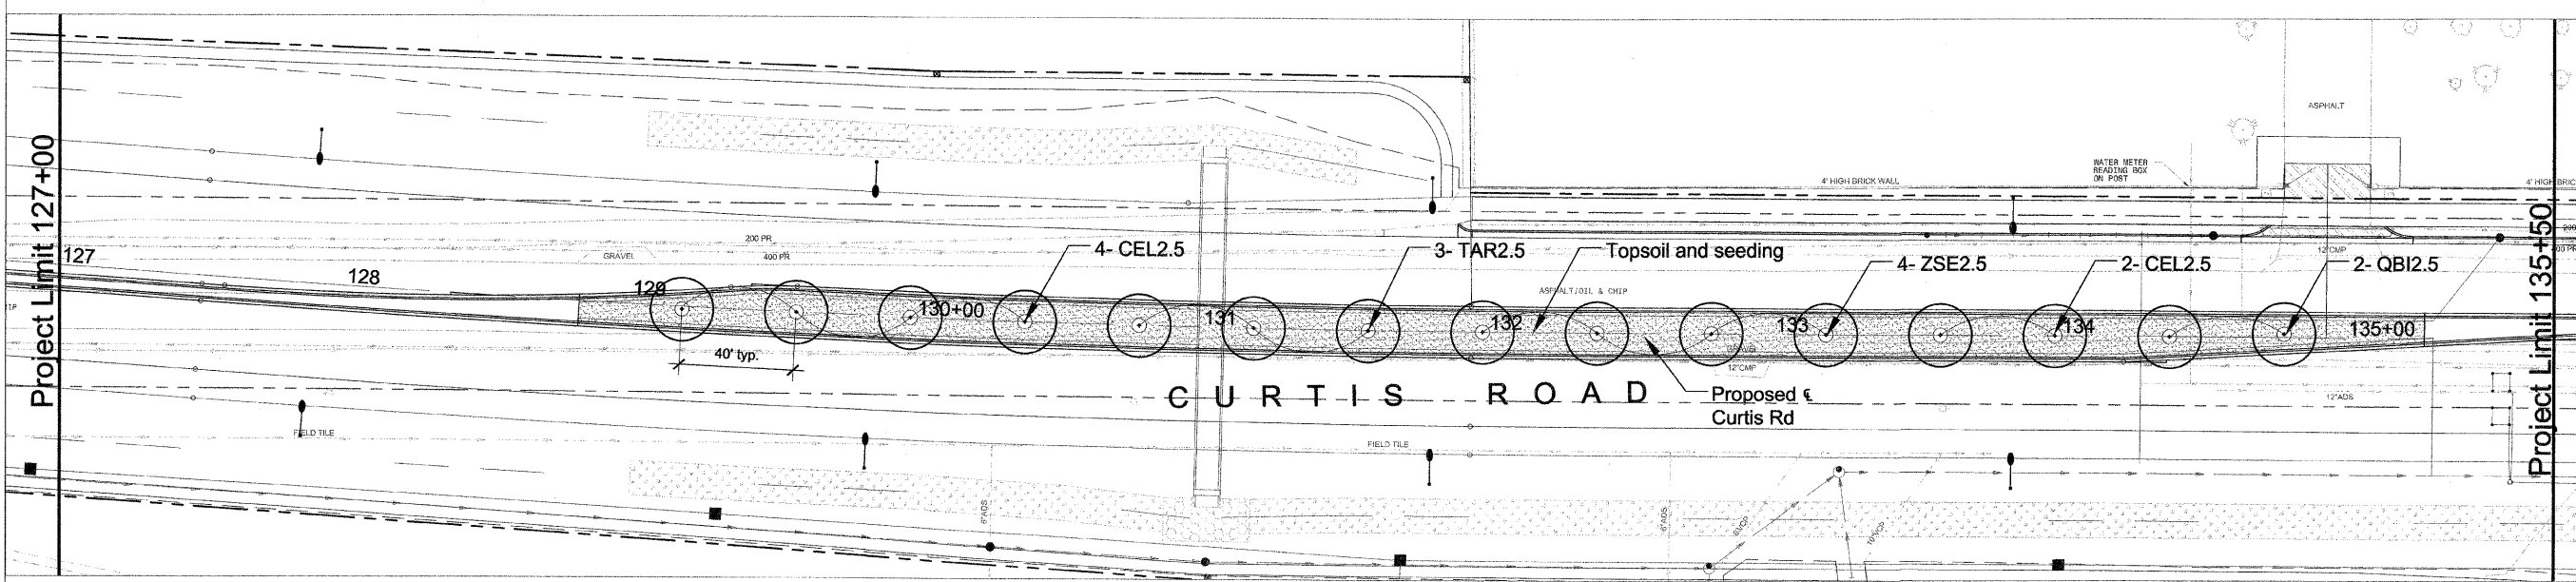

6 Landscape Plan
PL3

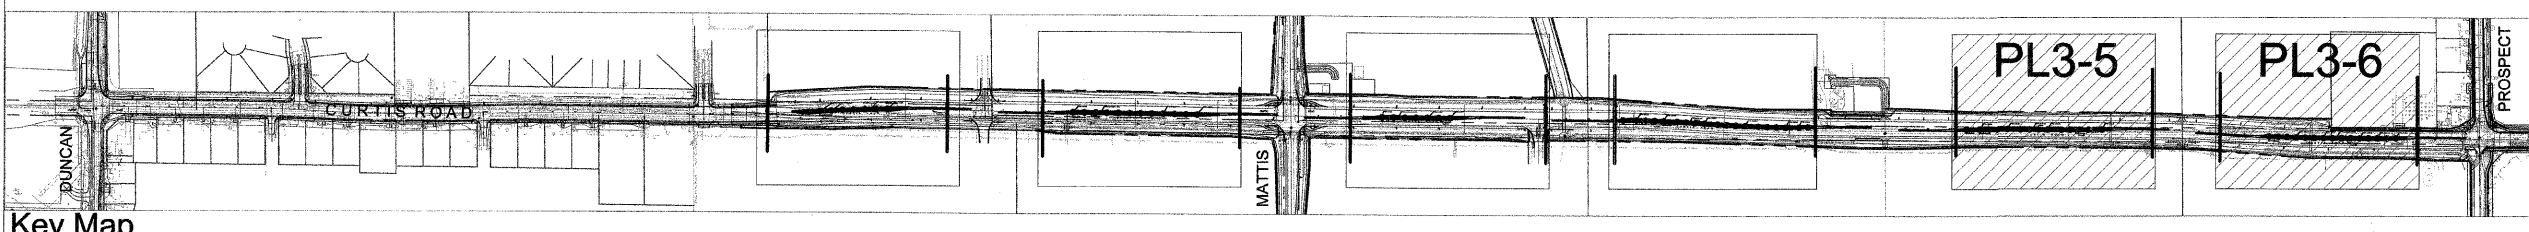


Key Map



Creating Better Places®
221 West Jefferson Avenue
Naperville, Illinois 60540

T 630.961.1787
F 630.961.9925
HDG PROJECT NUMBER:
03-0611-003-01-07

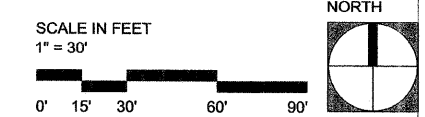

ILLINOIS DEPARTMENT OF TRANSPORTATION
Landscape Plan

DATE : September 3, 2008
DRAWN BY : GET
CHECKED BY : TCK