


FINAL SURVEY	CHECKED	BY	DATE
NOTE BOOK	PLOTTED		
NO.	TEMPLATE		
	AREAS		
	CREATED		

ORIGINAL SURVEY	CHECKED	BY	DATE
NOTE BOOK	PLOTTED		
NO.	TEMPLATE		
	AREAS		
	CREATED		

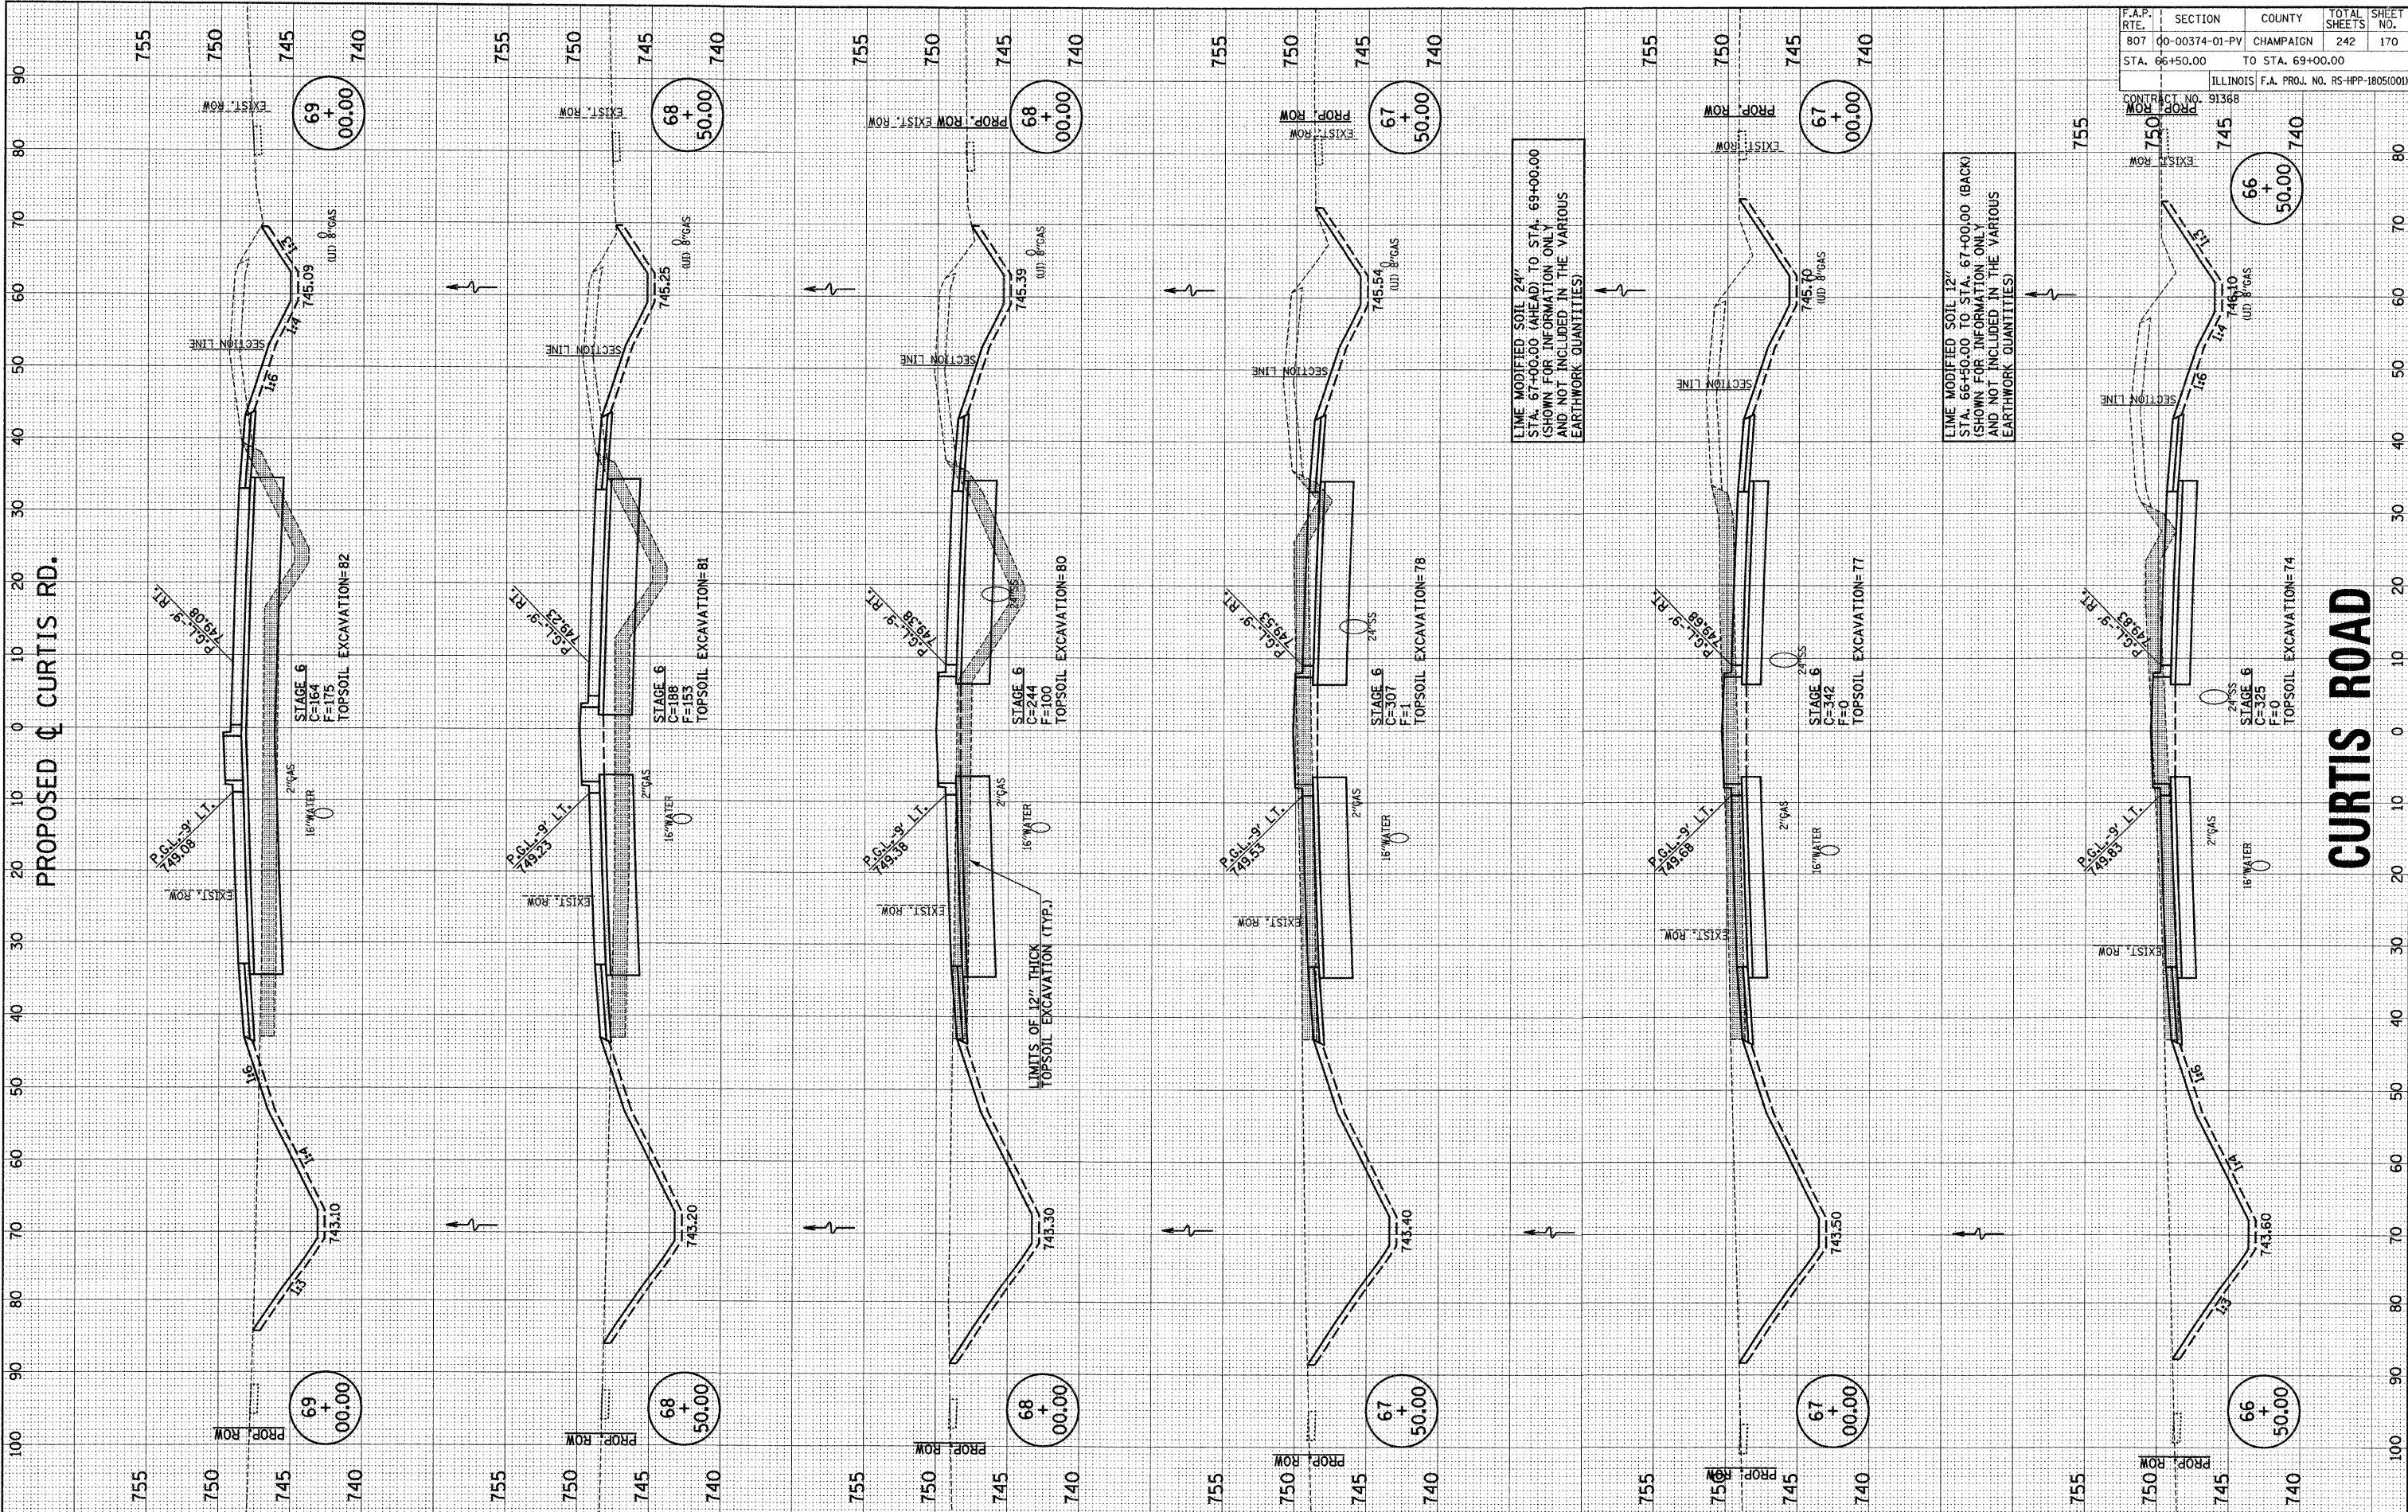

p:\c01401\plans\sheet\curtis\ssht-ph2.dgn
10/3/2008 8:05:50 AM

F.A.P. RTE.	SECTION	COUNTY	TOTAL SHEETS	SHEET NO.
807	00-00374-01-PV	CHAMPAIGN	242	170
STA. 66+50.00	TO STA. 69+00.00			
ILLINOIS F.A. PROJ. NO. RS-HPP-1805(001)				