


FINAL SURVEY	SURVEYED	BY	DATE
PLOTTED	TEMP. LATE		
NOTE BOOK	AREAS CHECKED		
NO.			

ORIGINAL SURVEY	SURVEYED	BY	DATE
PLOTTED	TEMP. LATE		
NOTE BOOK	AREAS CHECKED		
NO.			

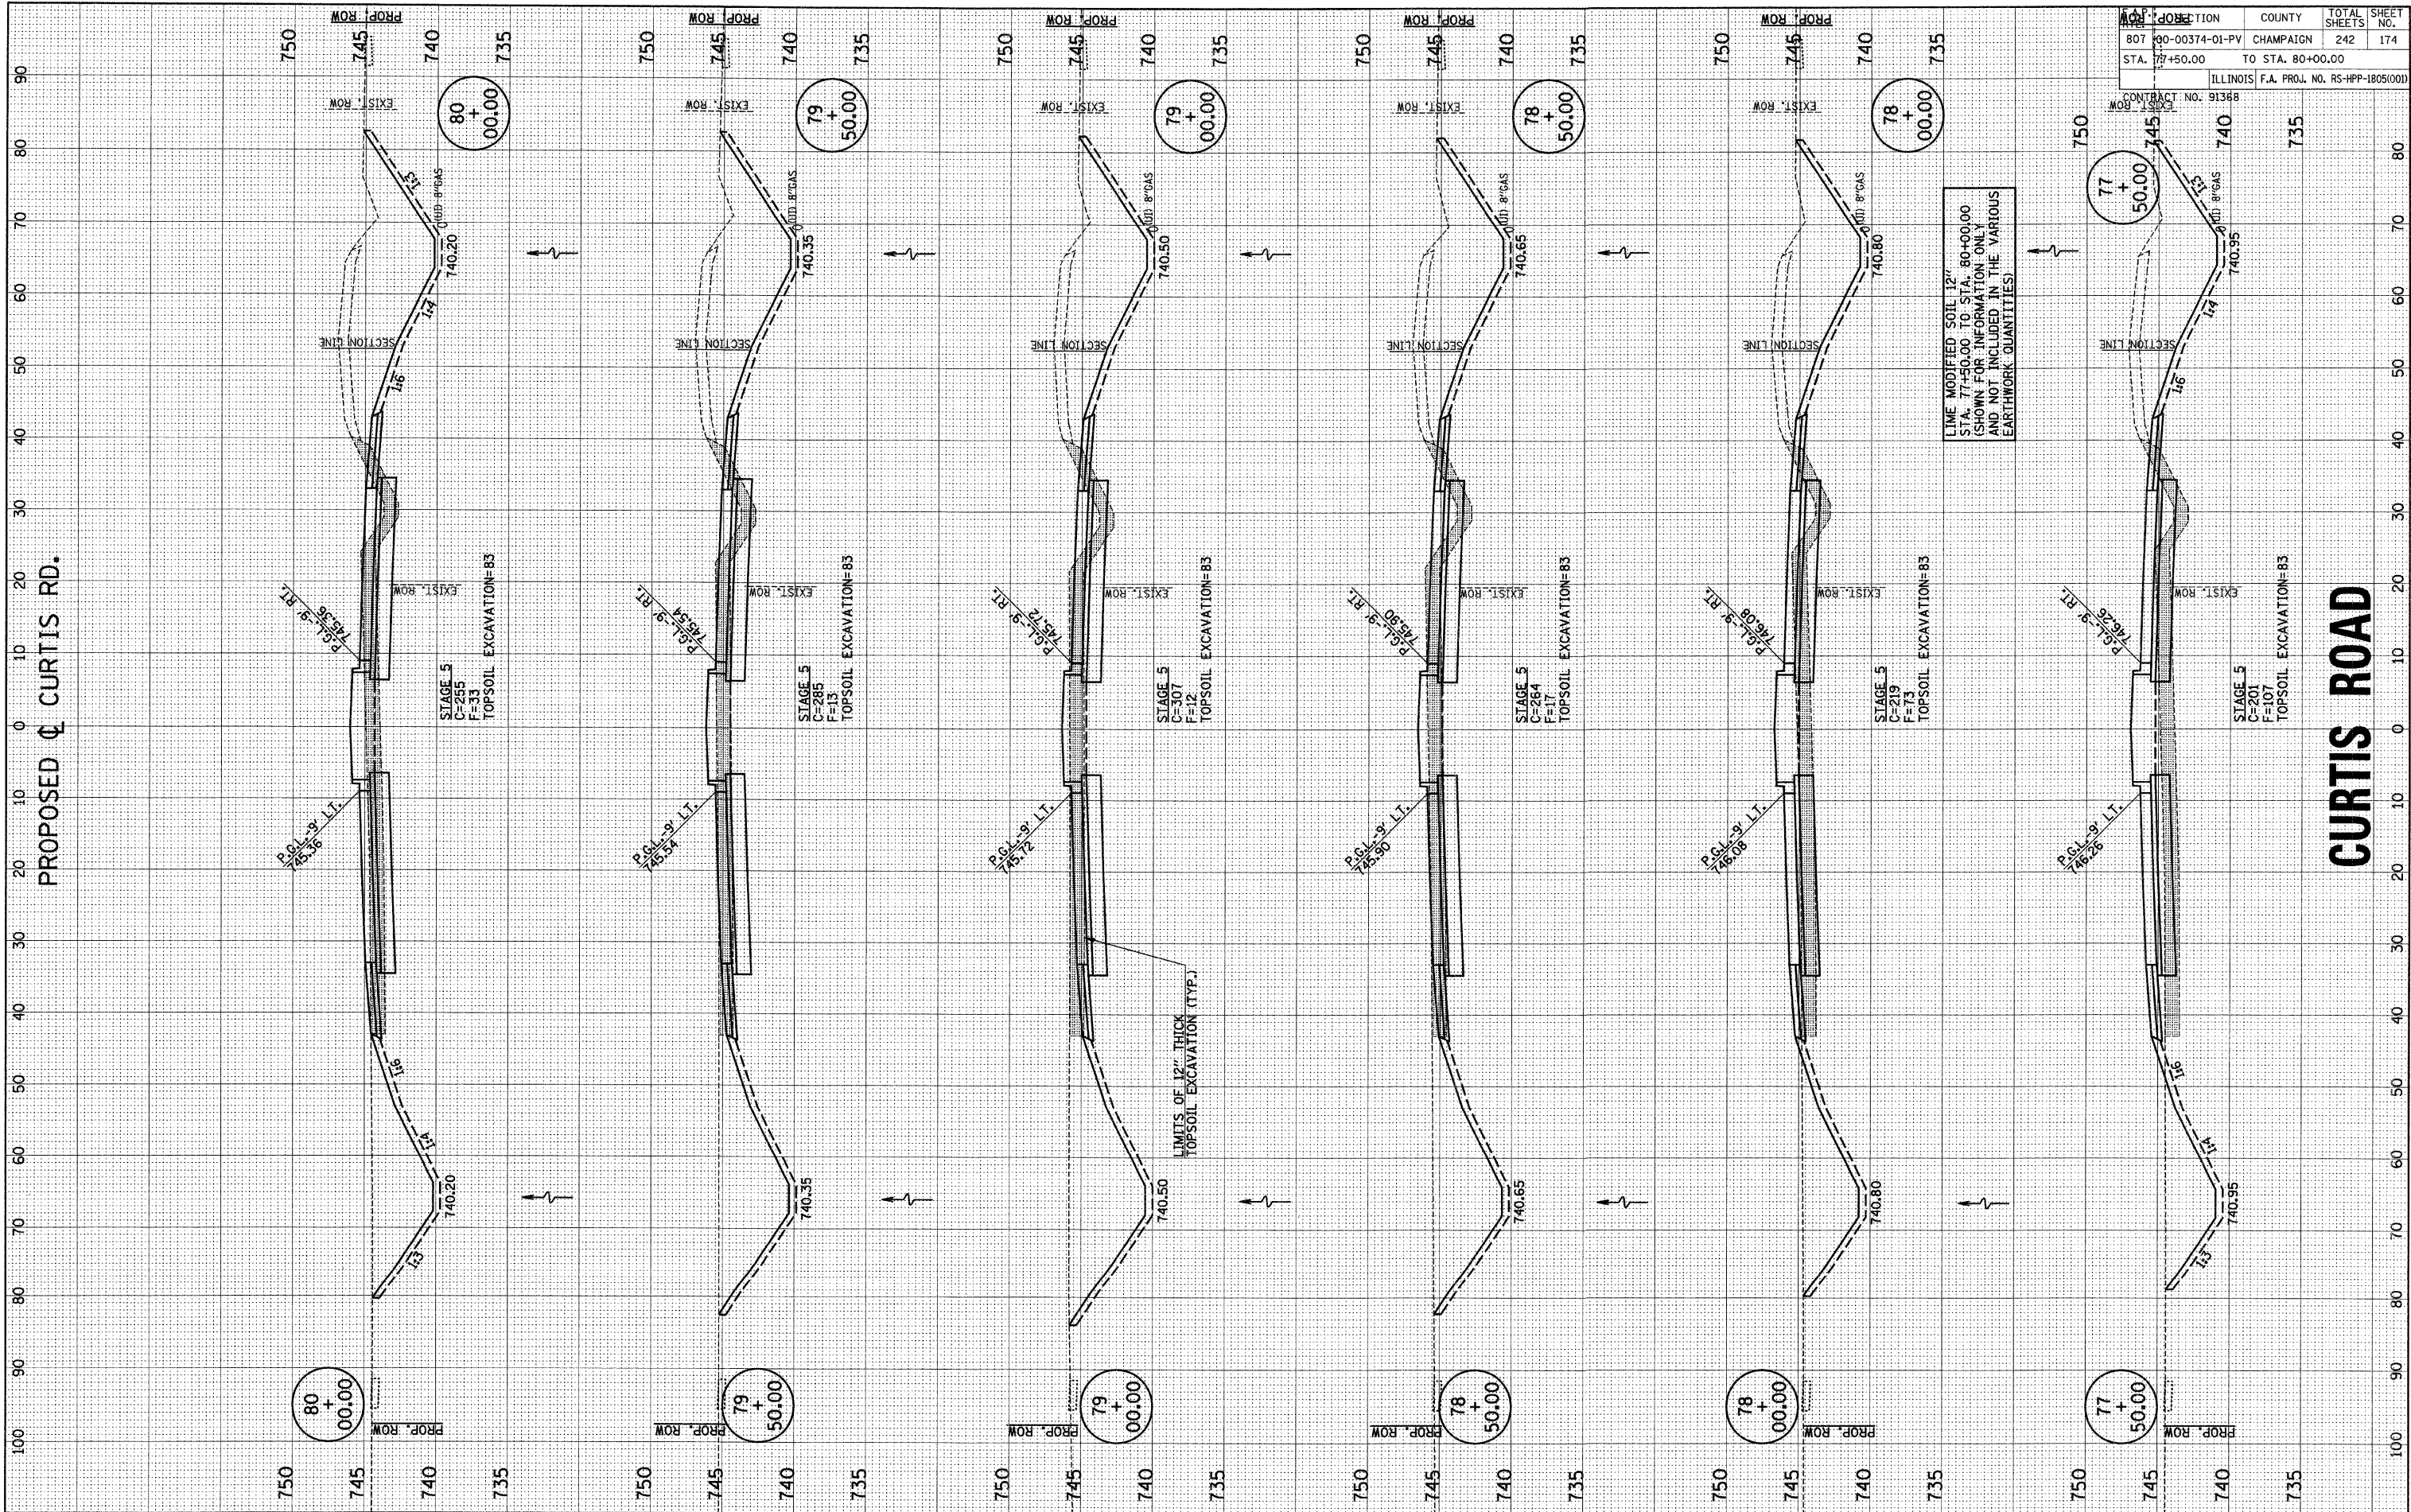

LIME MODIFIED SOIL 12"
 STA. 77+50.00 TO STA. 80+00.00
 (SHOWN FOR INFORMATION ONLY
 AND NOT INCLUDED IN THE VARIOUS
 EARTHWORK QUANTITIES)

CONTRACT NO.	8916	TOTAL SHEETS	242	SHEET NO.	174
PROJ. NO.	00-00374-01-PV	COUNTY	CHAMPAIGN		
STA.	77+50.00	TO STA.	80+00.00		
		ILLINOIS F.A. PROJ. NO. RS-HPP-1805(00)			

CURTIS ROAD