


FINAL SURVEY	SURVEYED	BY	DATE
NOTE BOOK	PLOTTED		
AREAS CHECKED	TEMPLATE		
NO.	AREAS CHECKED		

ORIGINAL SURVEY	SURVEYED	BY	DATE
NOTE BOOK	PLOTTED		
AREAS CHECKED	TEMPLATE		
NO.	AREAS CHECKED		

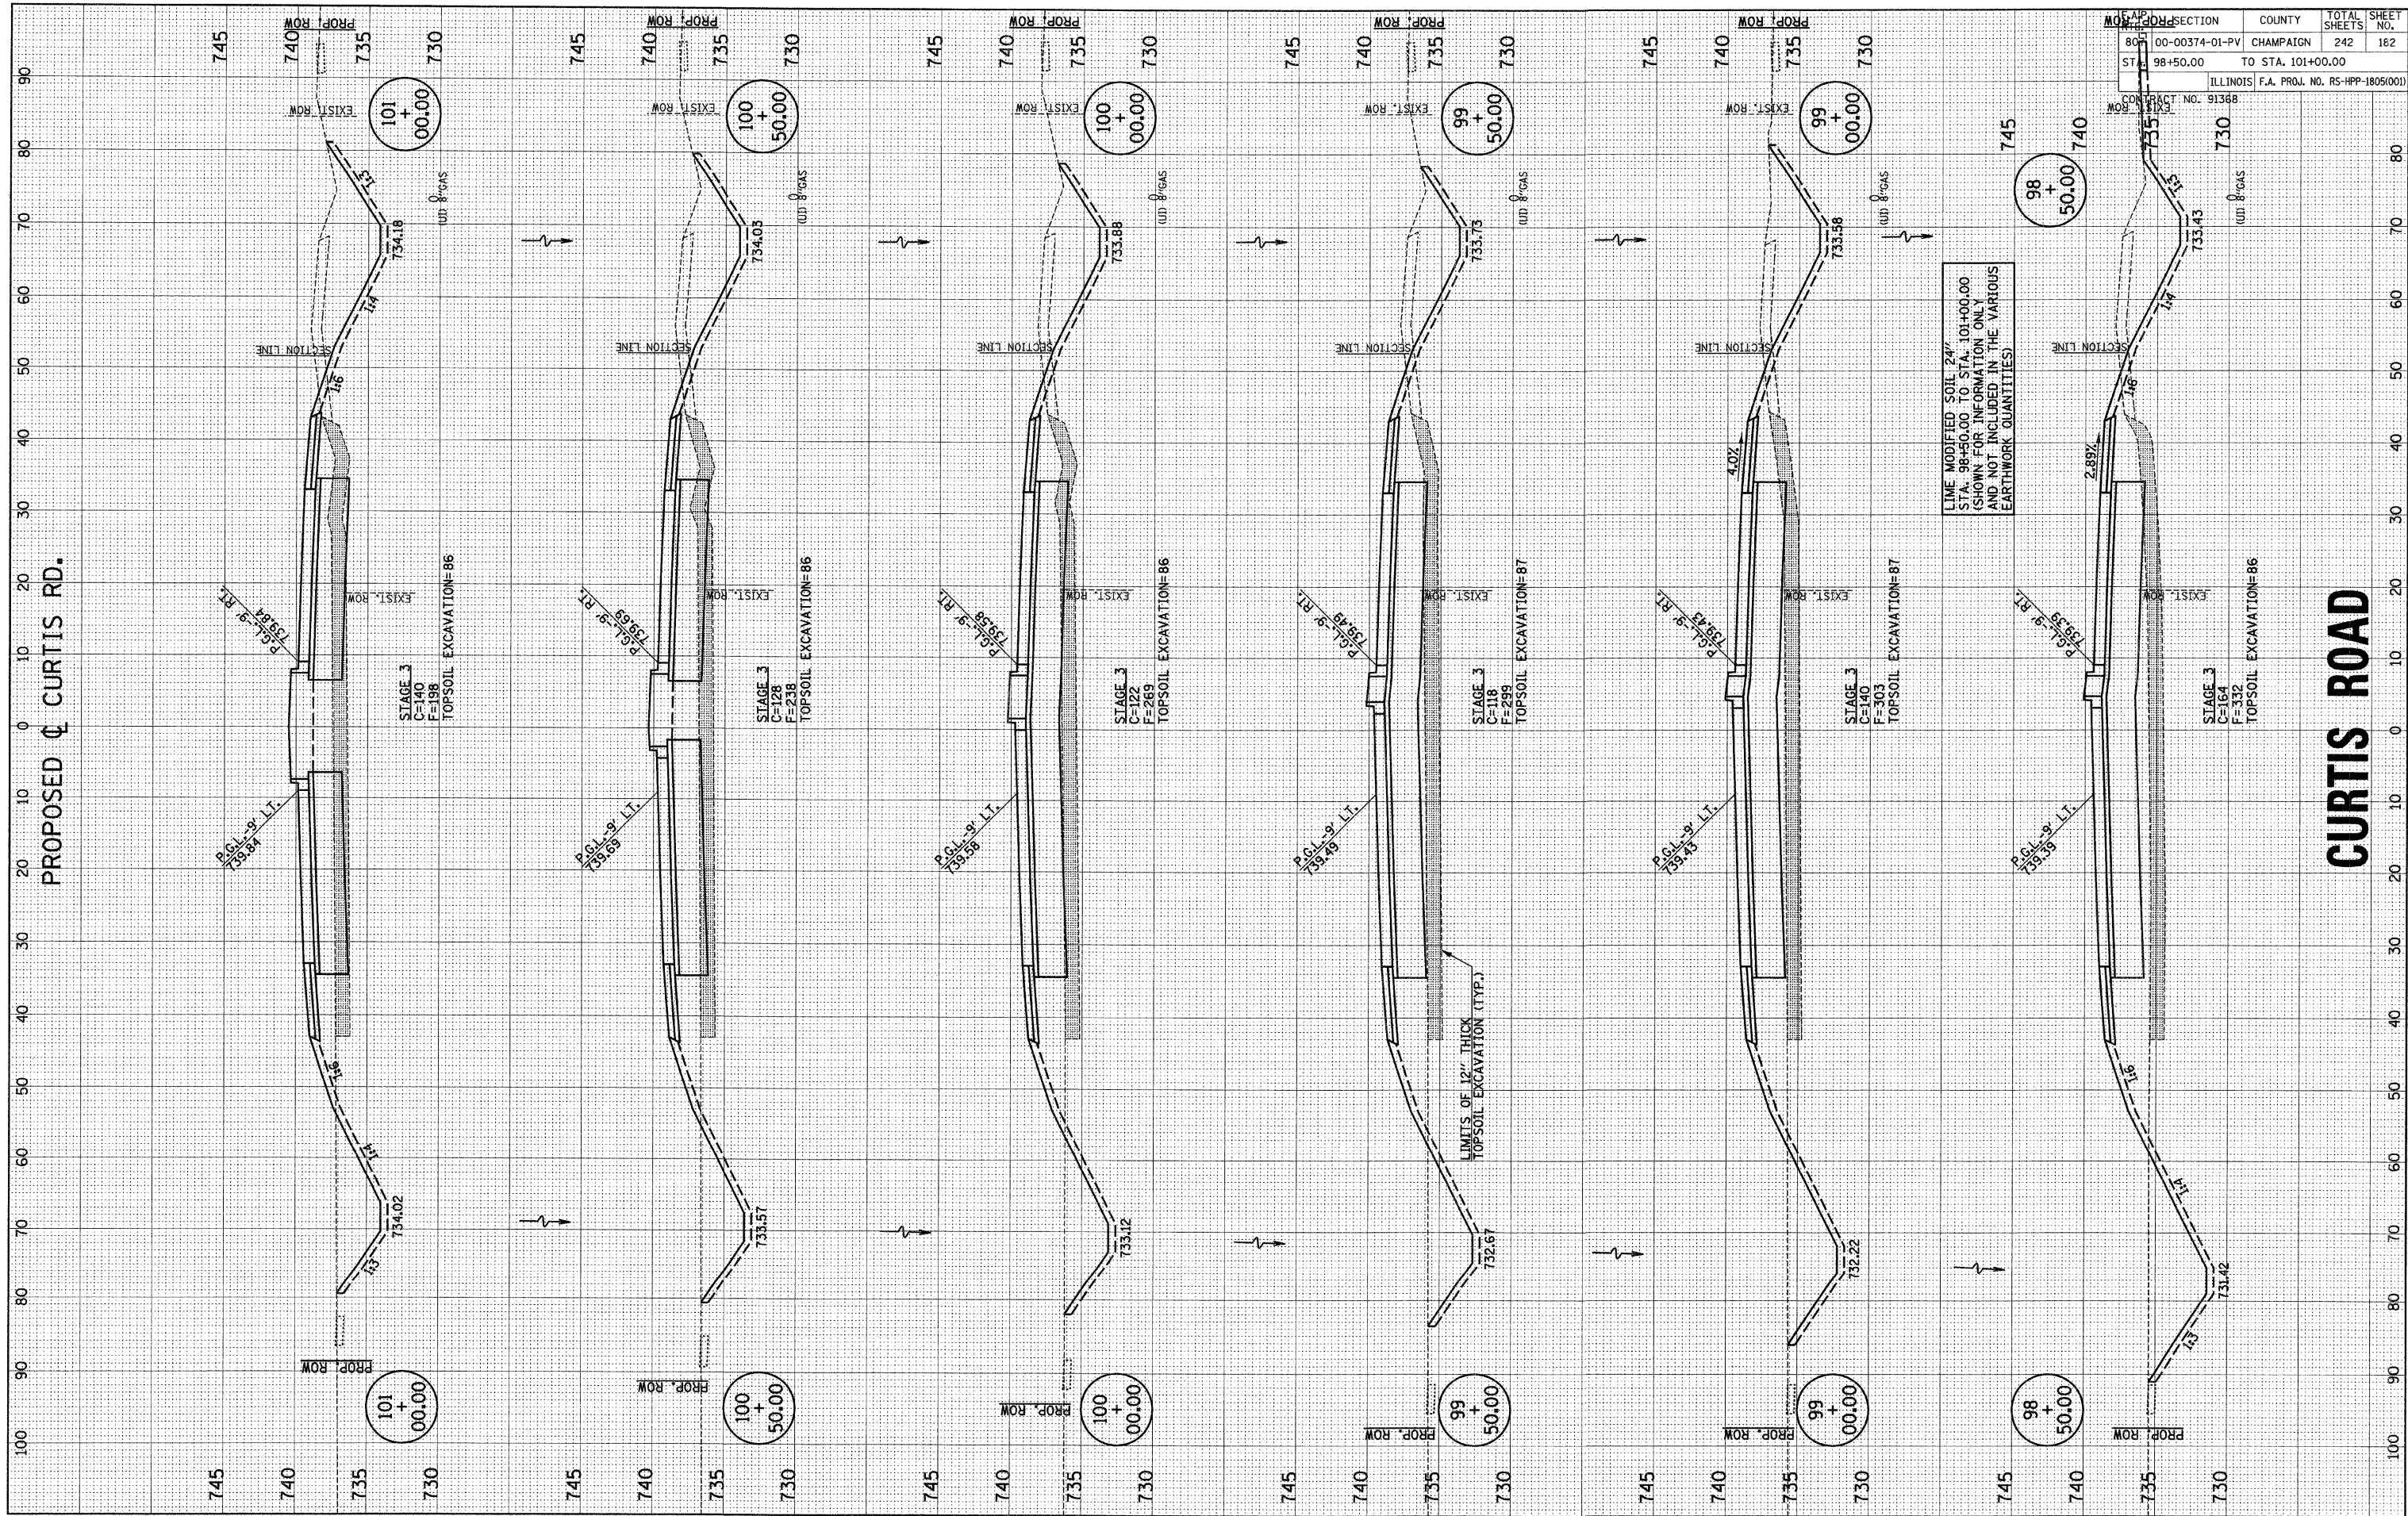

LIME MODIFIED SOIL 24"  
 STA. 98+50.00 TO STA. 101+00.00  
 (SHOWN FOR INFORMATION ONLY  
 AND NOT INCLUDED IN THE VARIOUS  
 EARTHWORK QUANTITIES)

SECTION	COUNTY	TOTAL SHEETS	SHEET NO.
80	CHAMPAIGN	242	182
ST. 98+50.00	TO STA. 101+00.00		
ILLINOIS F.A. PROJ. NO. RS-HPP-1805(001)			
CONTRACT NO. 913368			