


FINAL SURVEY	SURVEYED	BY	DATE
PLOTTED	PLOTTED		
TEMPLATE	TEMPLATE		
NOTE BOOK	NOTE BOOK		
NO.	NO.		

ORIGINAL SURVEY	SURVEYED	BY	DATE
PLOTTED	PLOTTED		
TEMPLATE	TEMPLATE		
NOTE BOOK	NOTE BOOK		
NO.	NO.		

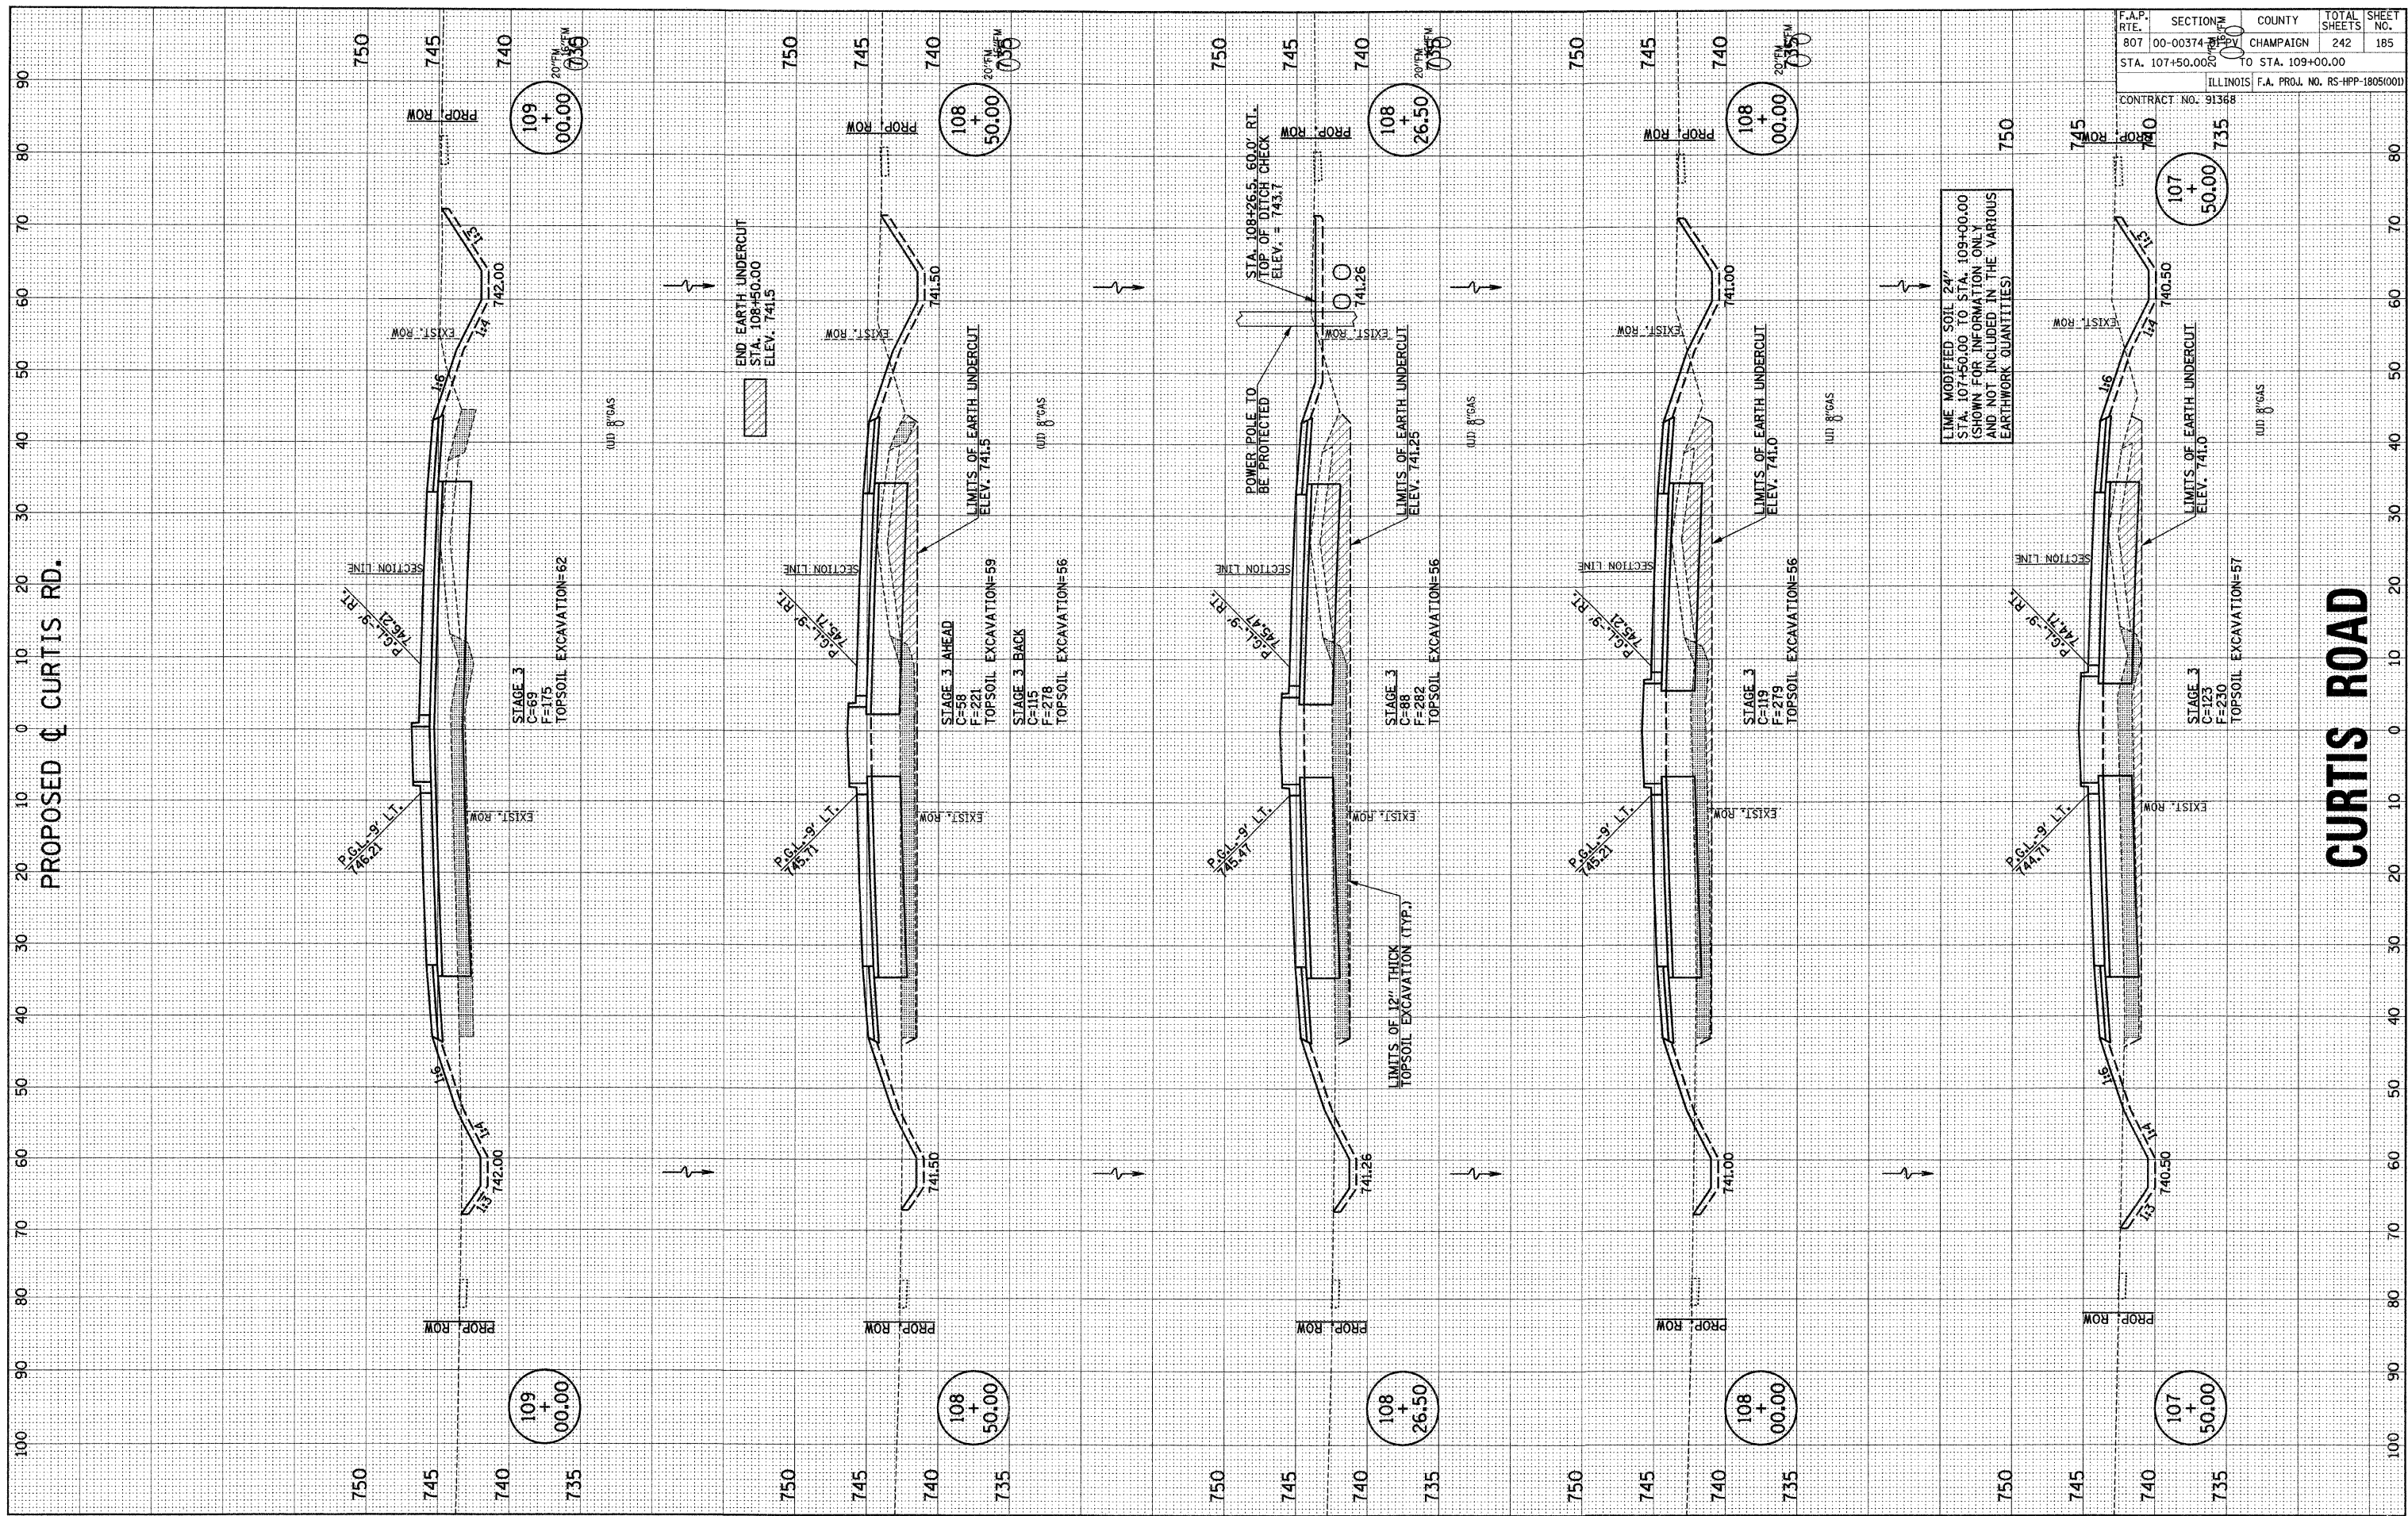

PROPOSED CURTIS RD.

CURTIS ROAD

F.A.P. RTE.	SECTION NO.	COUNTY	TOTAL SHEETS	SHEET NO.
807	00-00374-01-PV	CHAMPAIGN	242	185
STA. 107+50.00	TO STA. 109+00.00			
ILLINOIS F.A. PROJ. NO. RS-HPP-1805(100)				
CONTRACT NO. 9138				