


FINAL SURVEY	SURVEYED	BY	DATE
NOTE BOOK	PLOTTED		
	TEMPLATE		
	AS APPEARING		
	AREAS CHECKED		

ORIGINAL SURVEY	SURVEYED	BY	DATE
NOTE BOOK	PLOTTED		
	TEMPLATE		
	AS APPEARING		
	AREAS CHECKED		

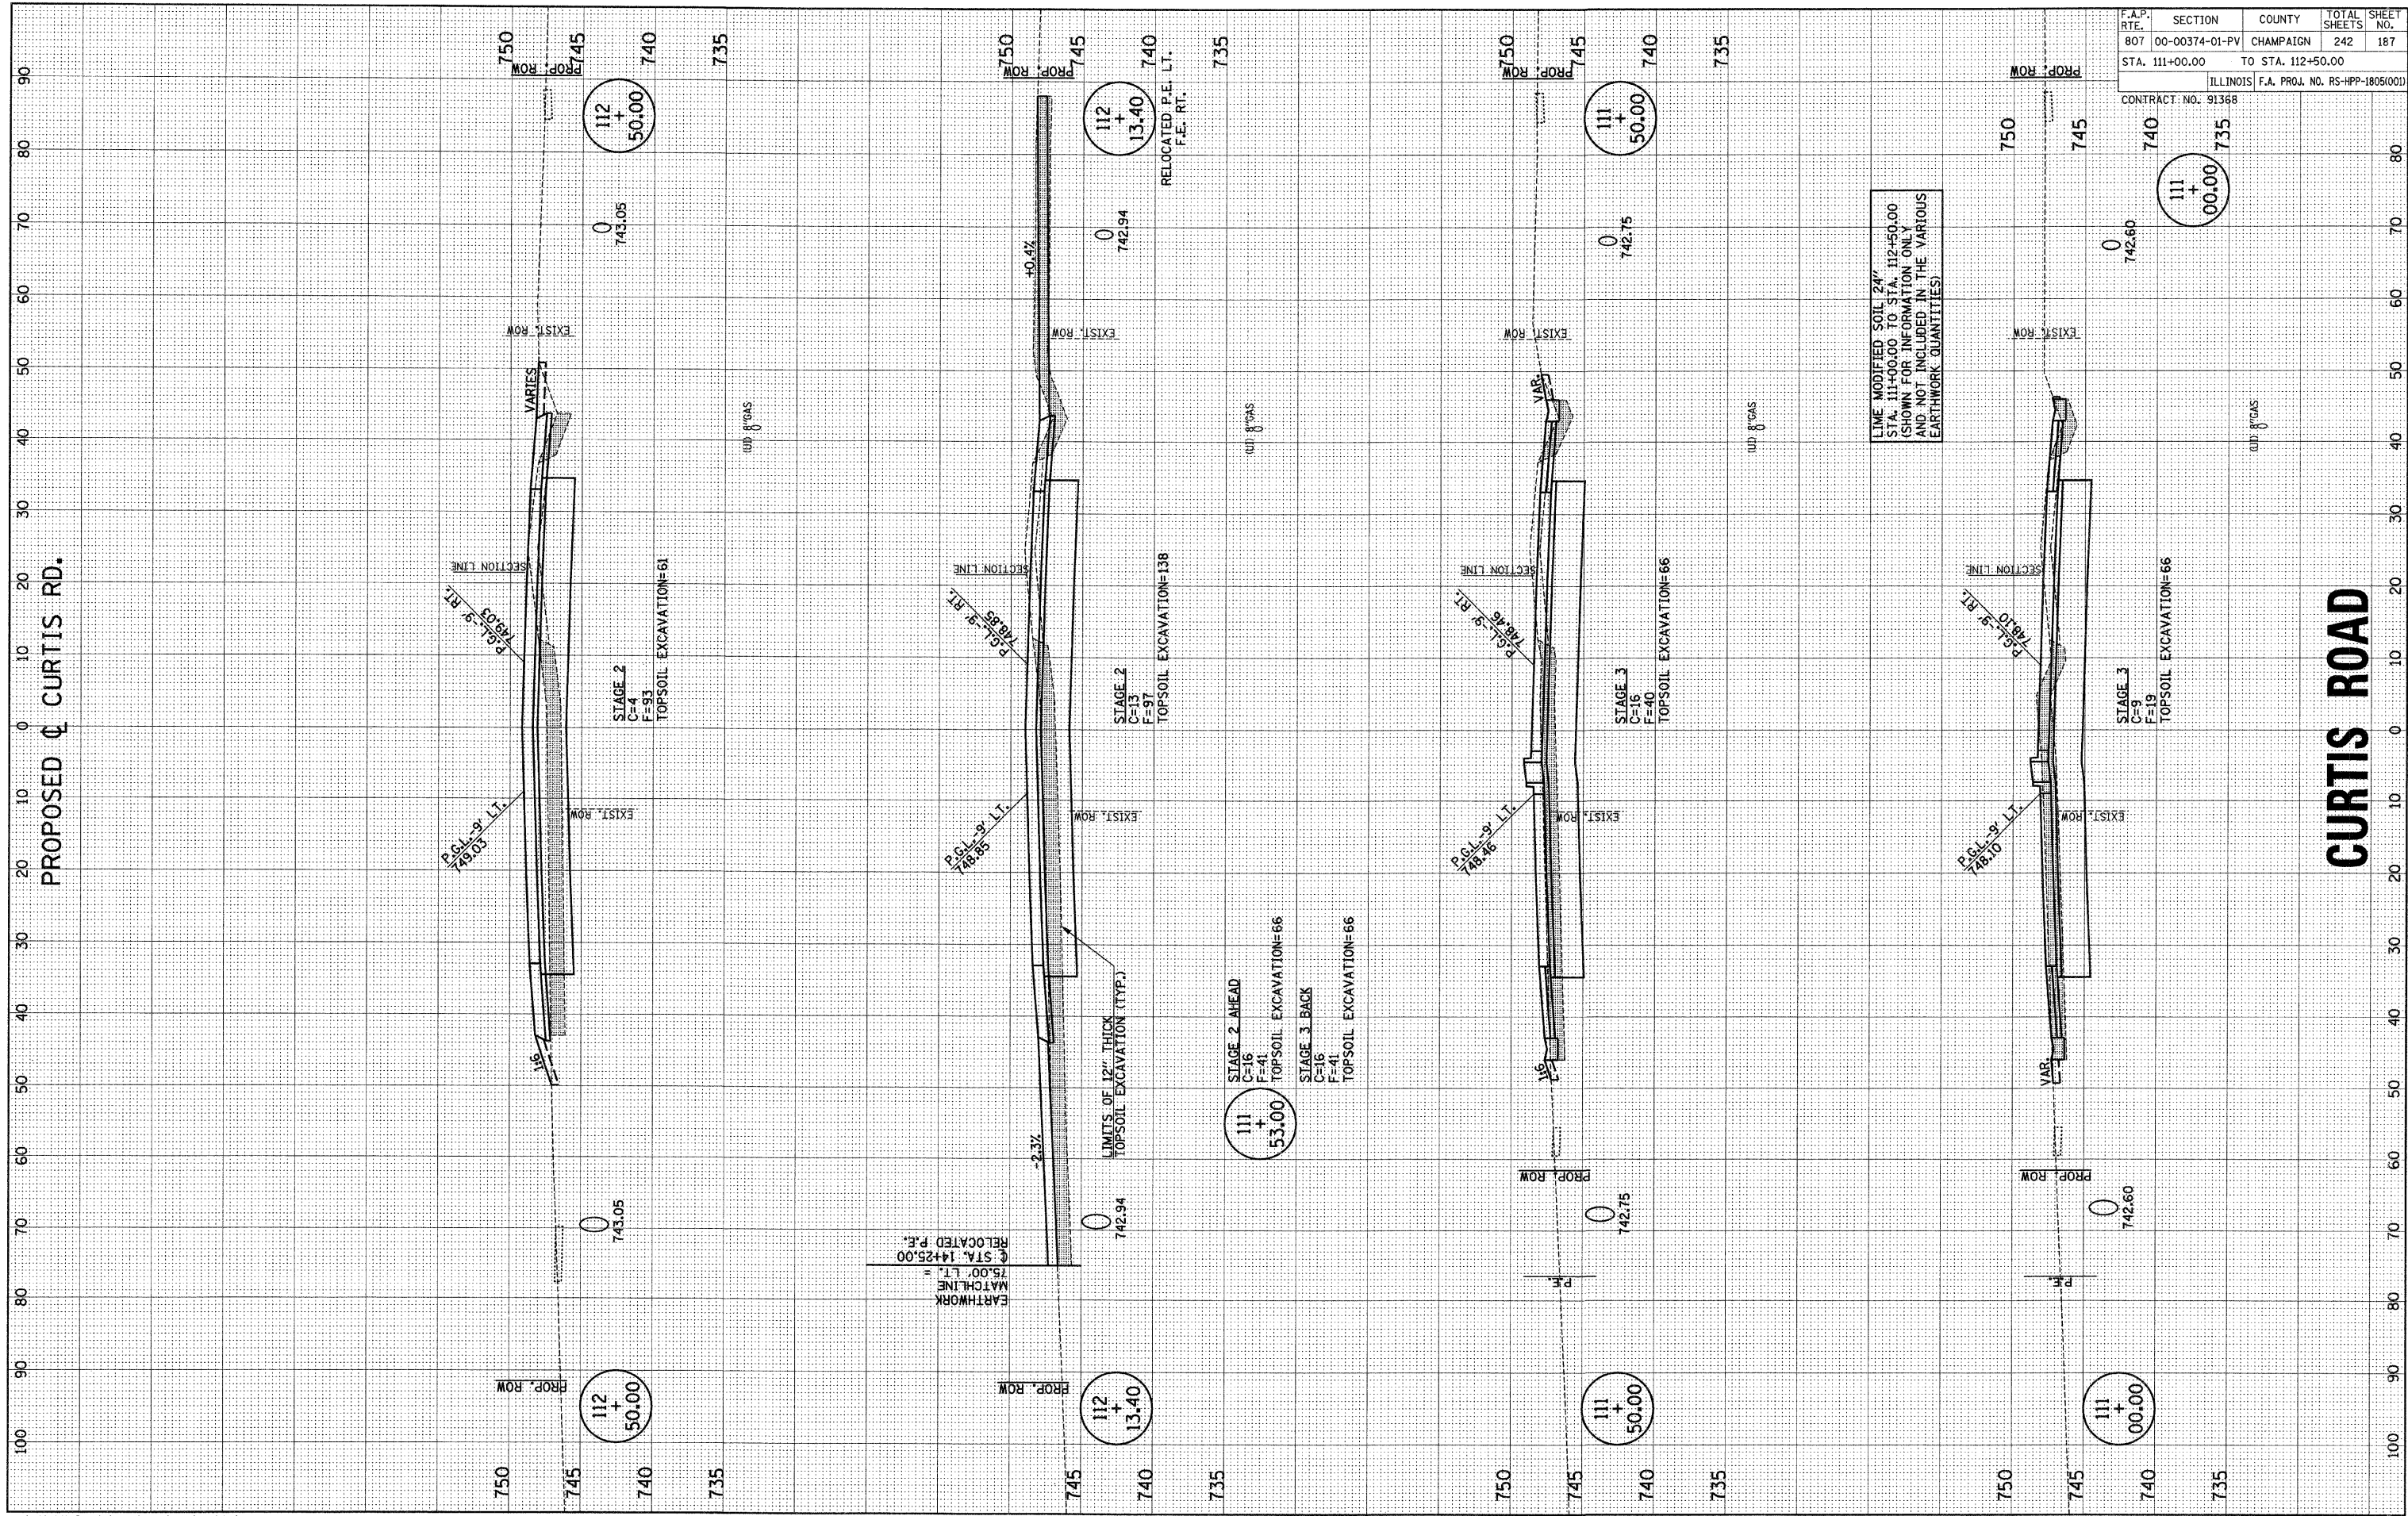

F.A.P. RTE.	SECTION	COUNTY	TOTAL SHEETS	SHEET NO.
807	00-00374-01-PV	CHAMPAIGN	242	187
STA. 111+00.00		TO STA. 112+50.00		
ILLINOIS F.A. PROJ. NO. RS-HPP-1805(001)				
CONTRACT NO. 91368				

LIME MODIFIED SOIL 24"  
 STA. 111+00.00 TO STA. 112+50.00  
 (SHOWN FOR INFORMATION ONLY  
 AND NOT INCLUDED IN THE VARIOUS  
 EARTHWORK QUANTITIES)